


6/23/16

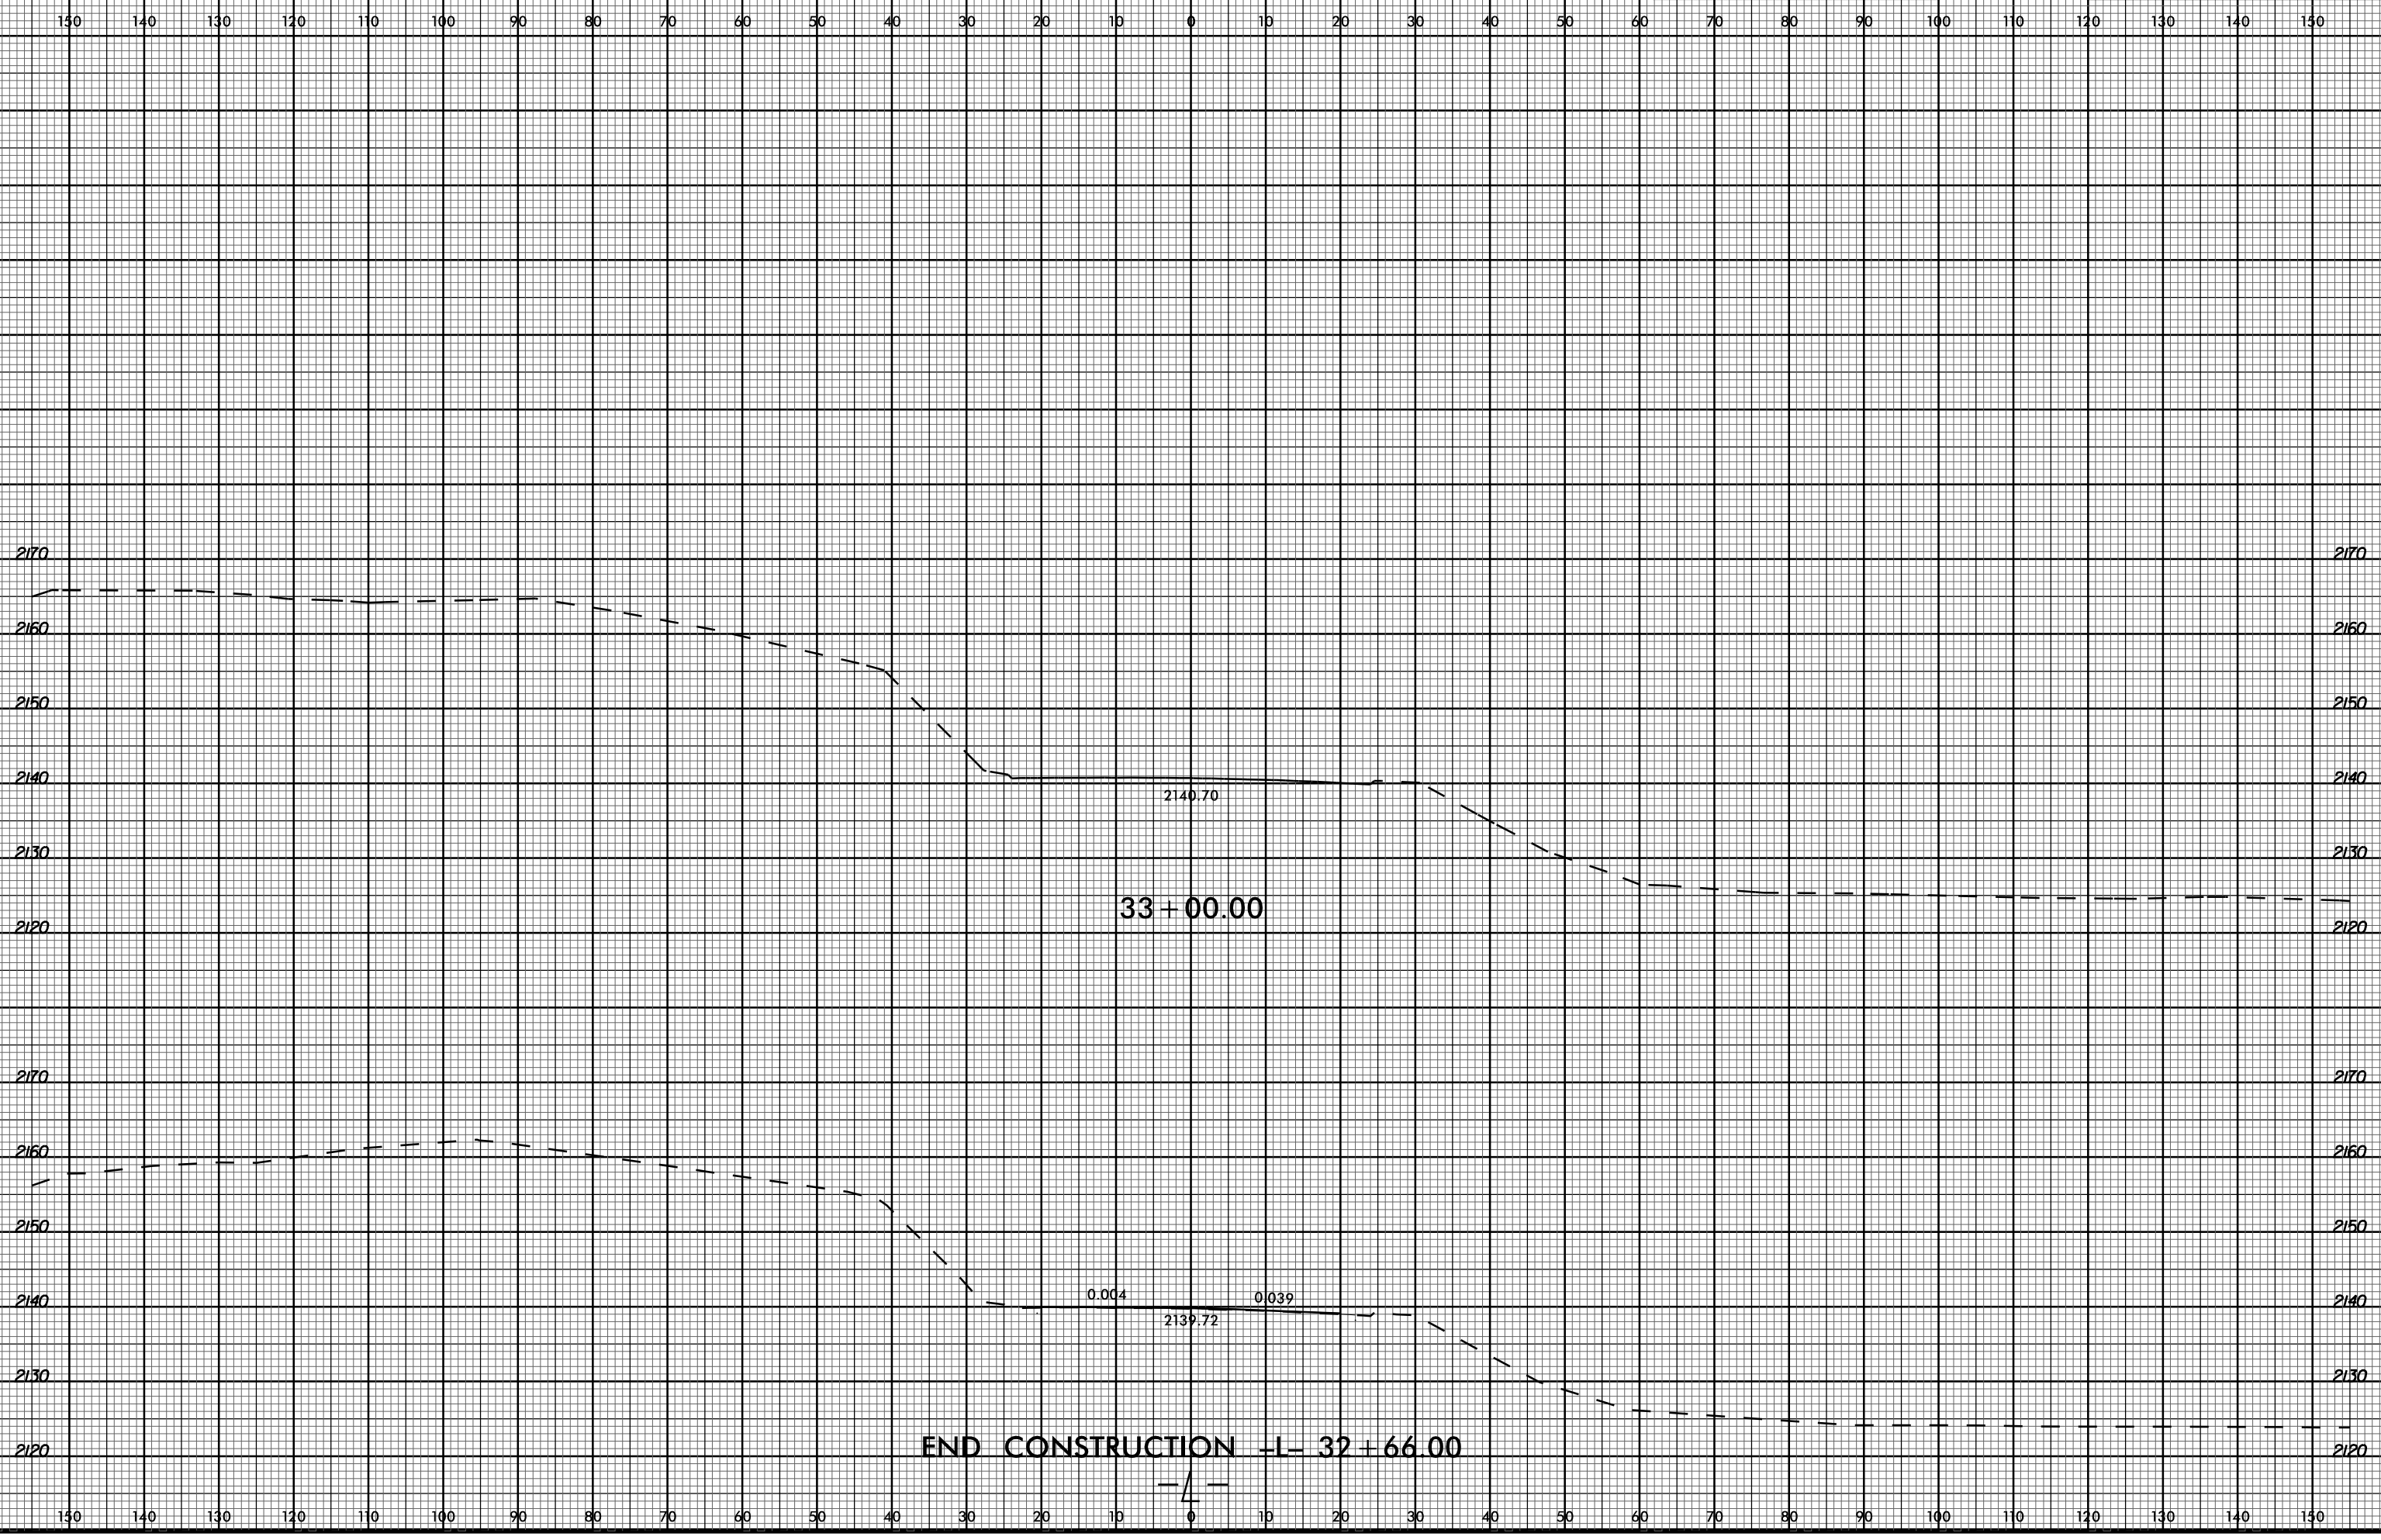

05-MAY-2023 17:09
R:\Projects\2023\05-Modeling\RS&H\REF99_Rduj_xpl.dgn
\$\$\$\$\$USERNAME\$\$\$\$\$