


6/23/16

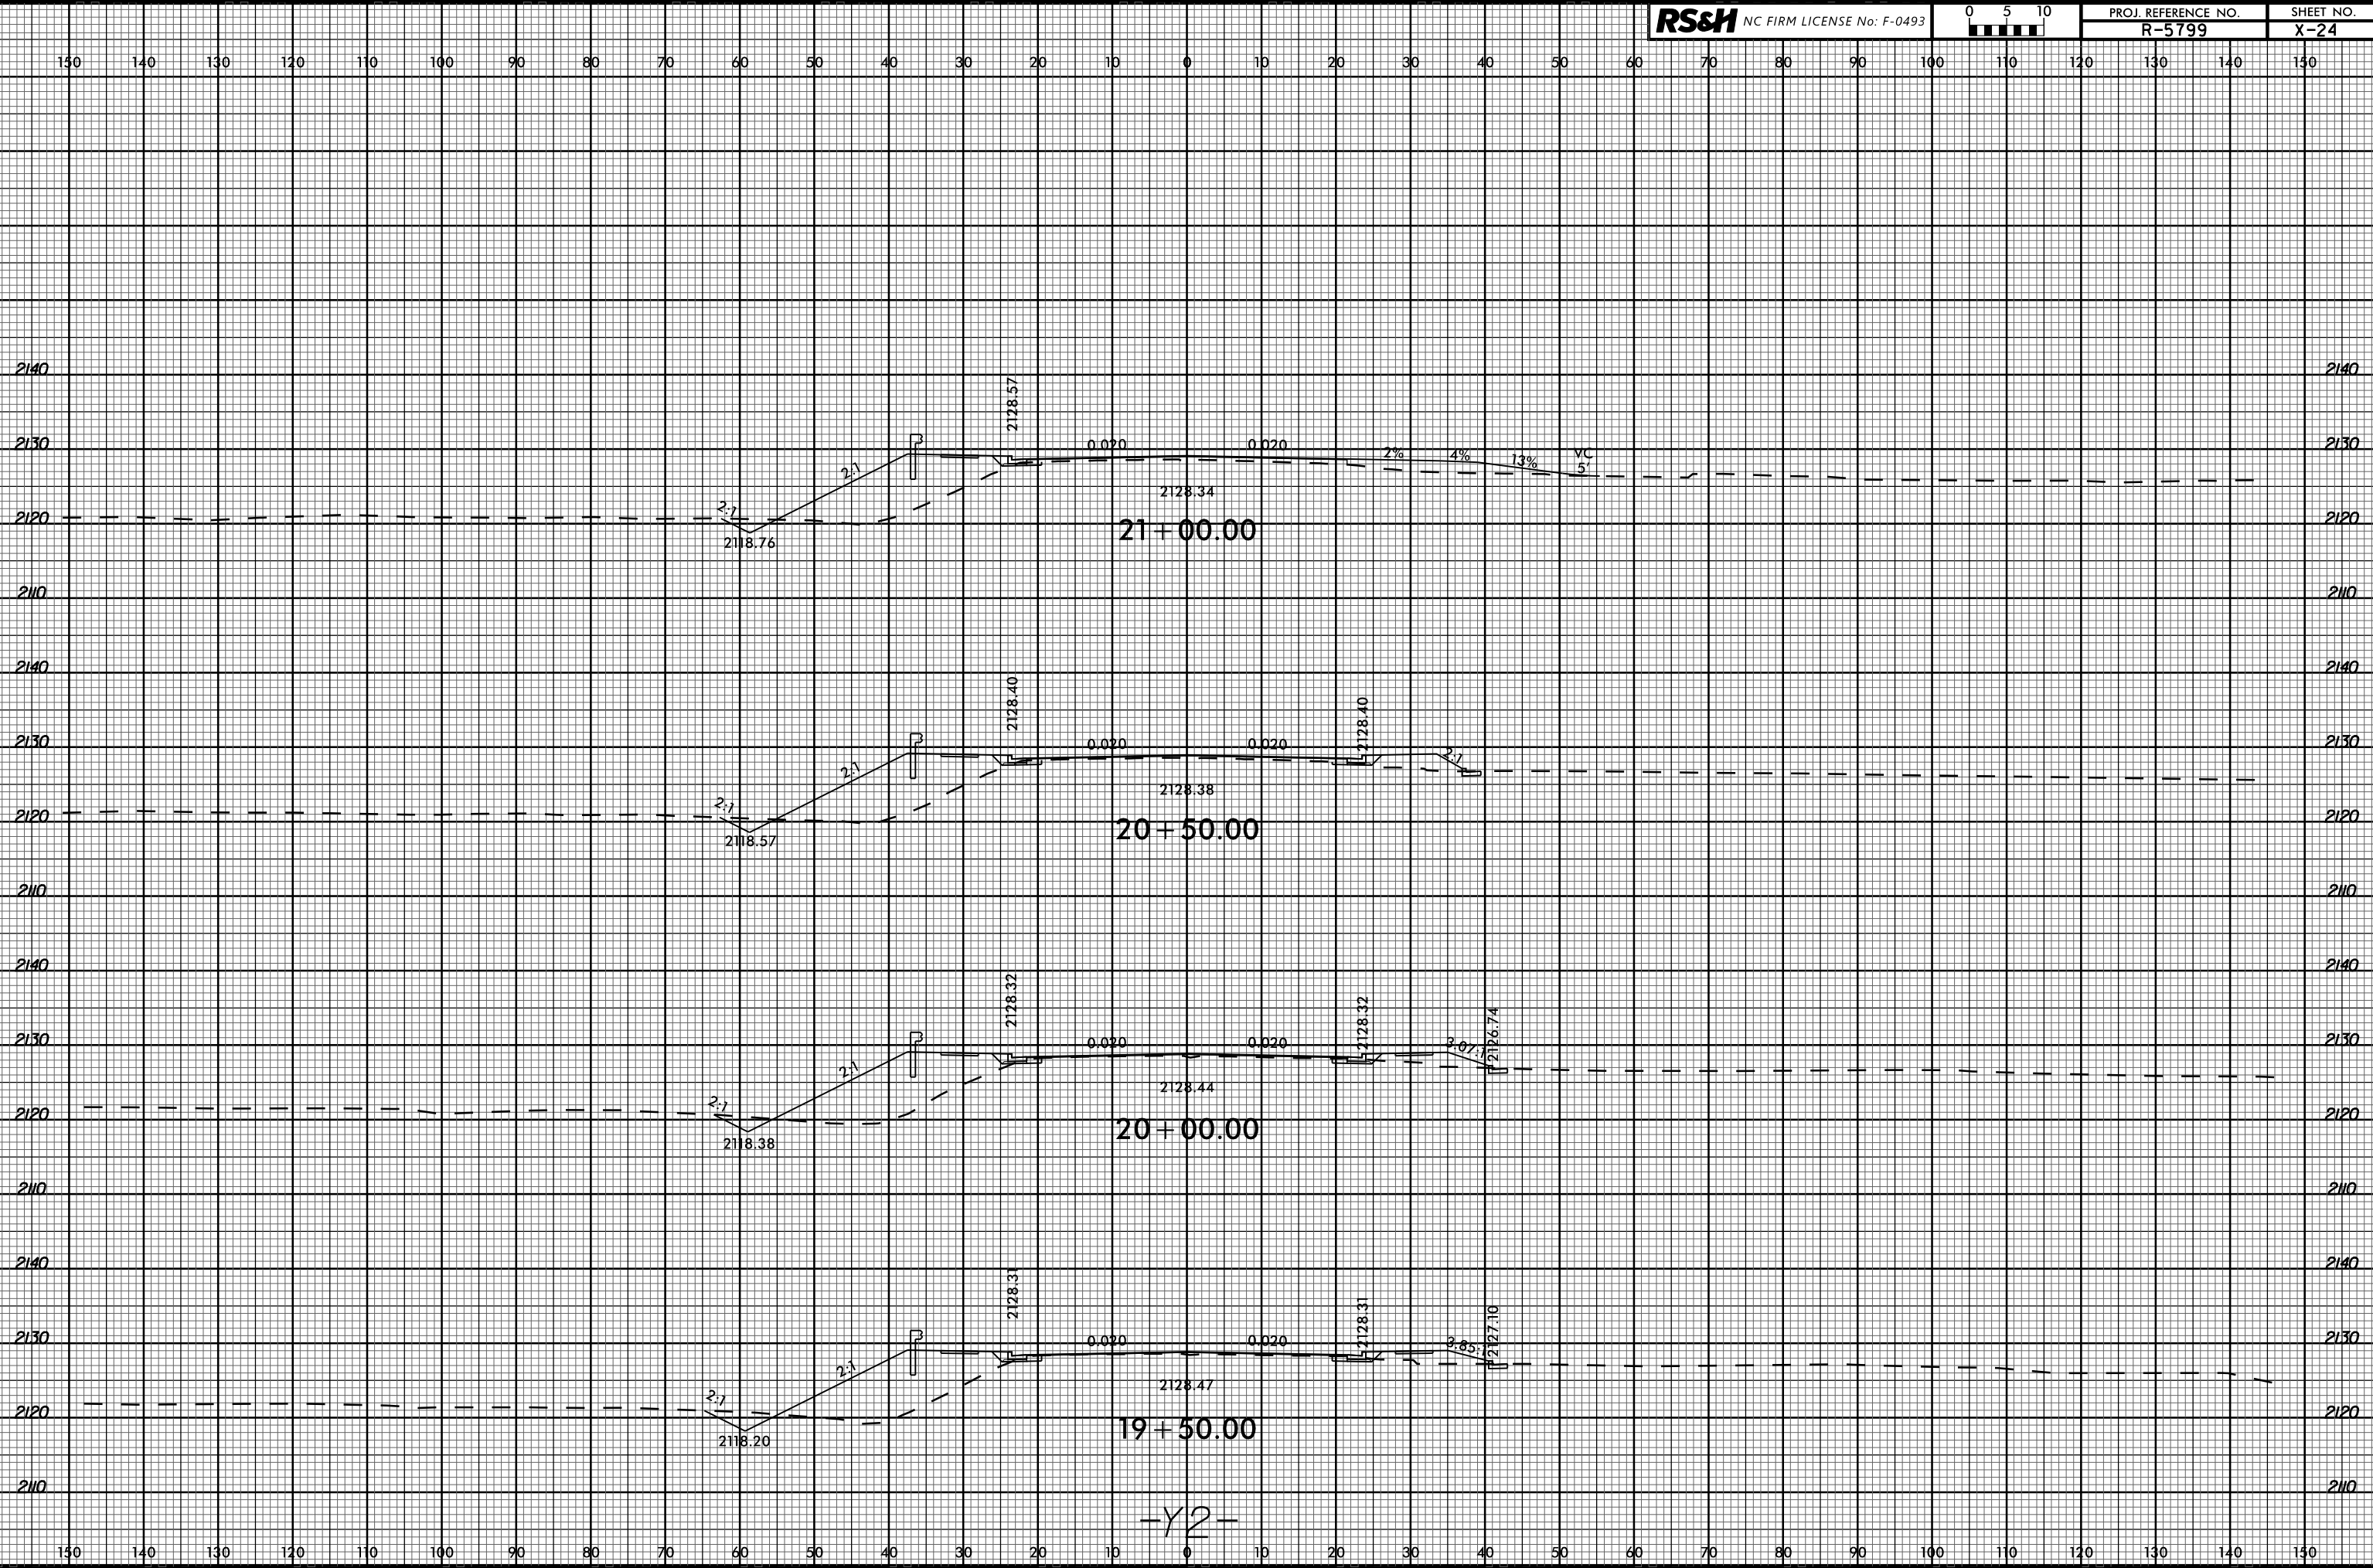

05-MAY-2023 17:09
R:\Projects\2023\05\05-Modeling\RE5799_Rdu_xpl_Y2.dgn
\$\$\$\$\$USERNAME\$\$\$\$\$

-Y2-