


6/23/16

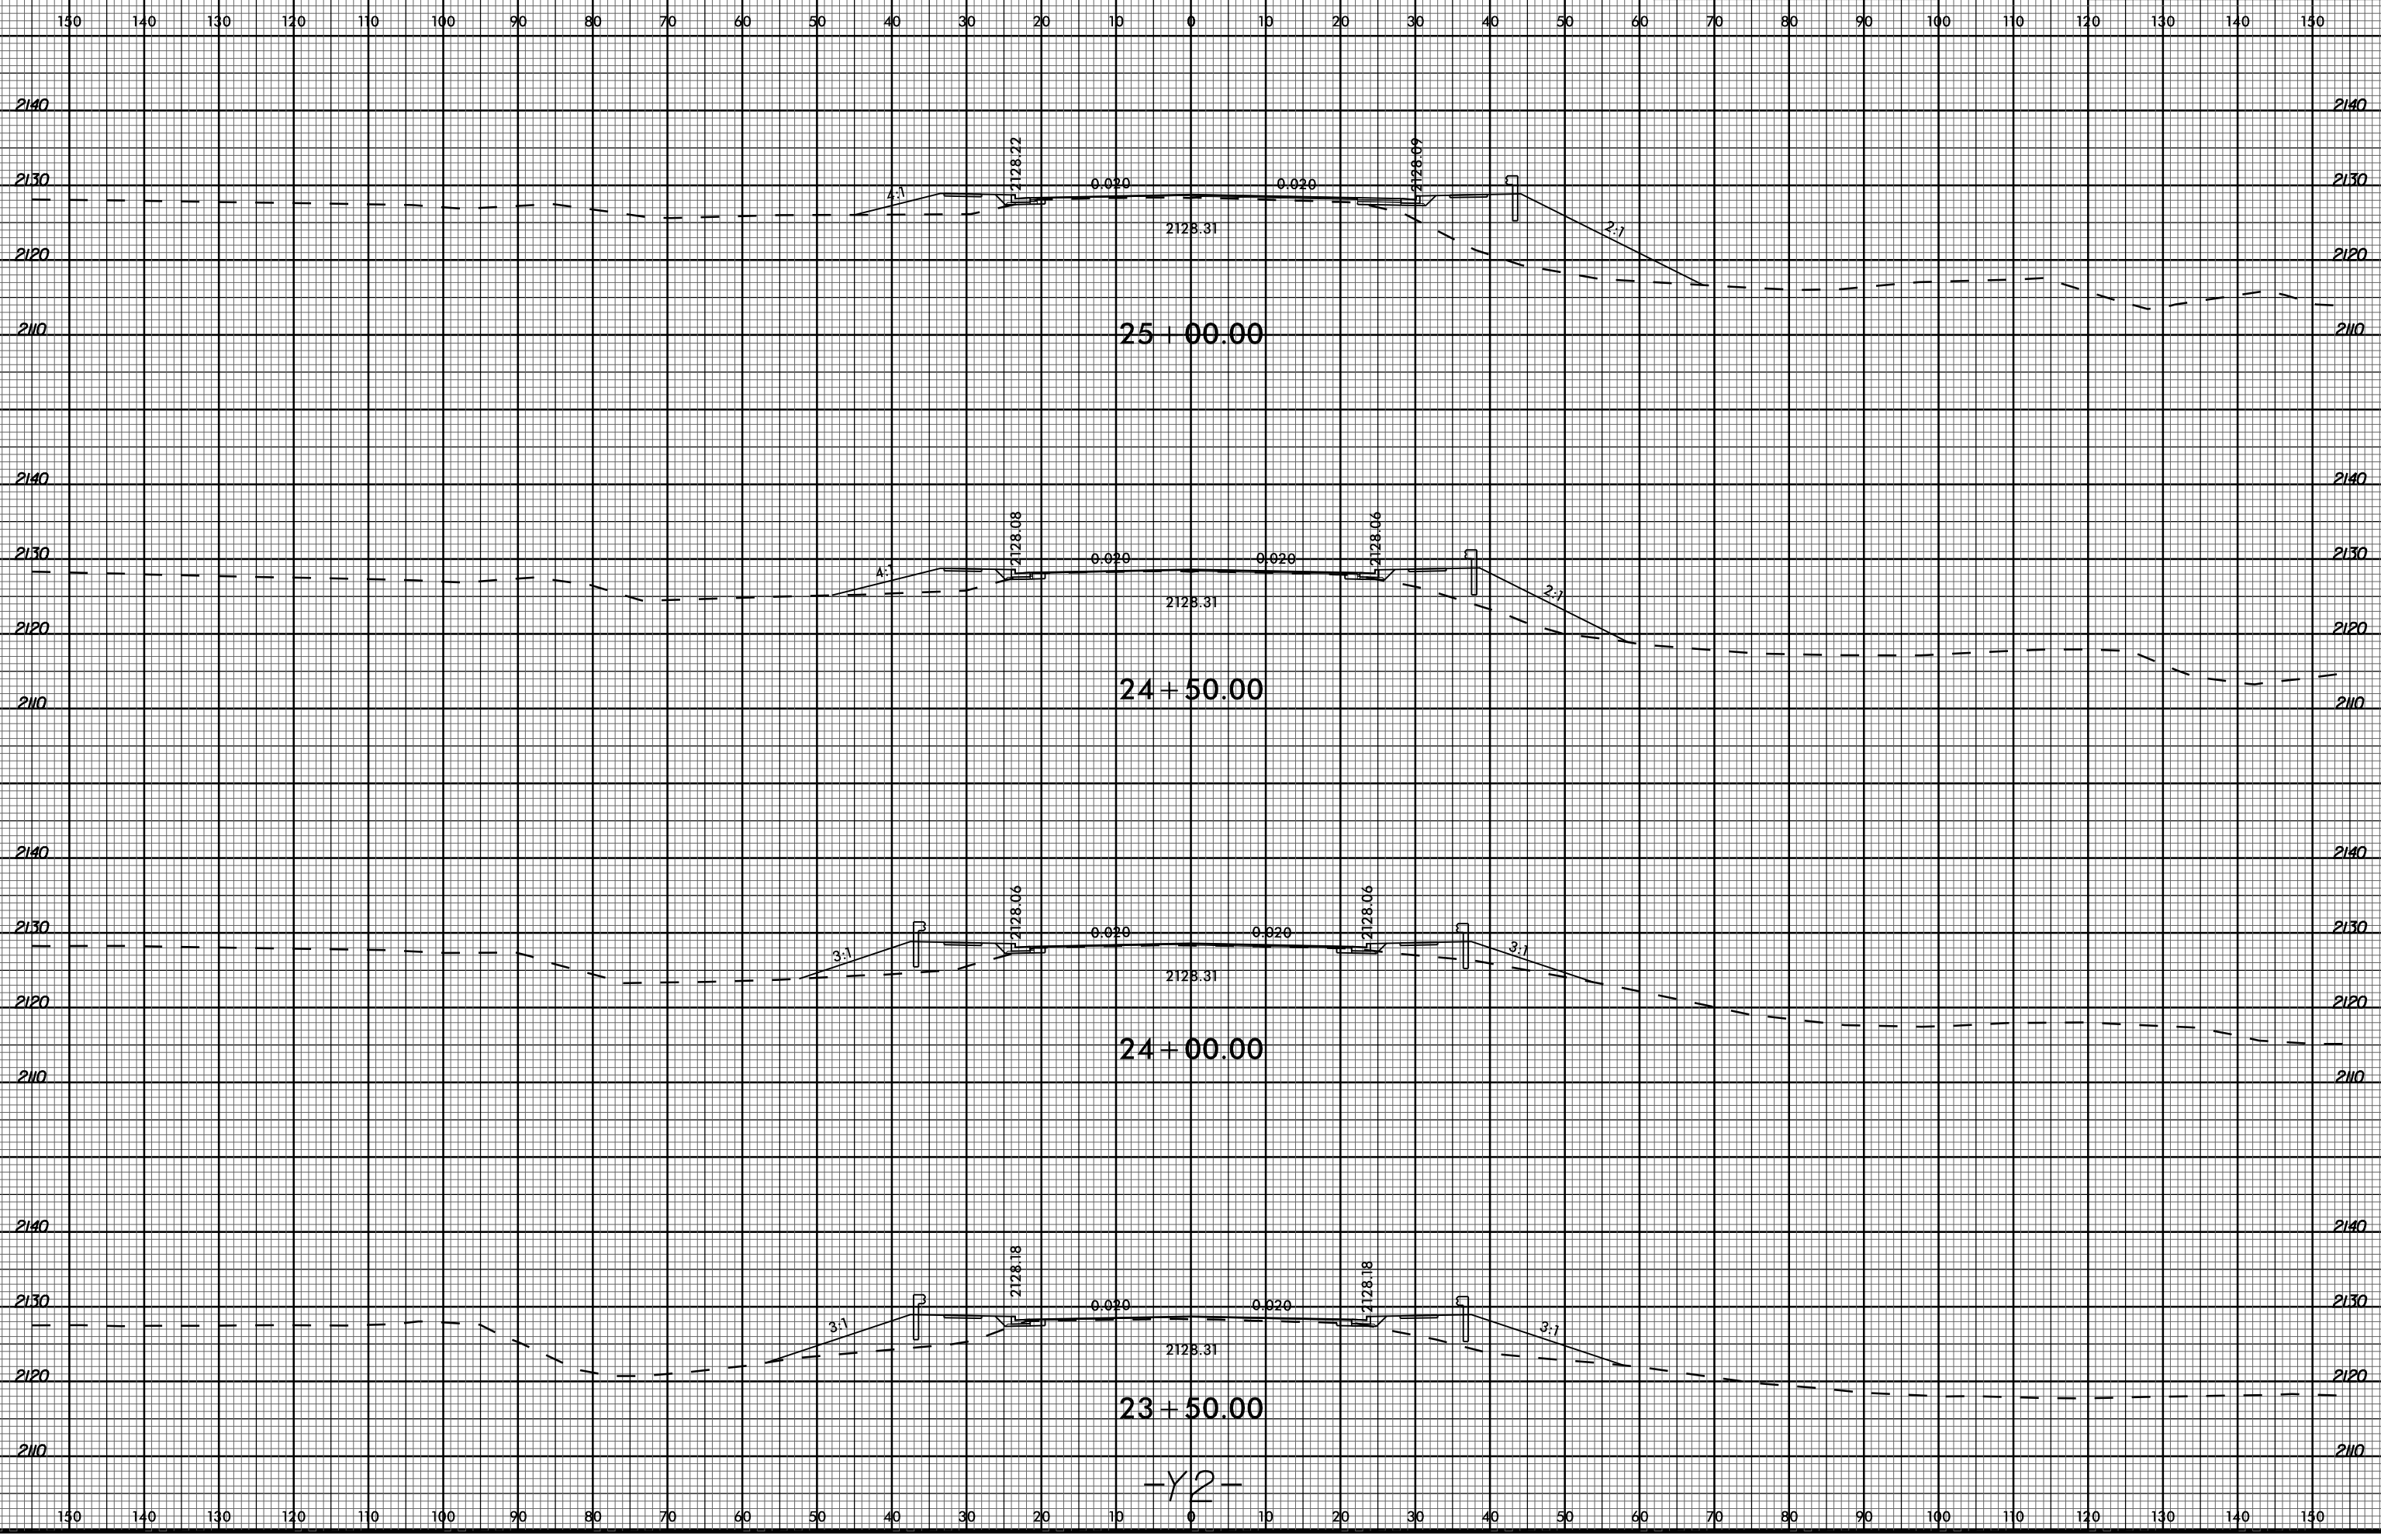

05-MAY-2023 17:09 R:\Projects\Road\RoadModeling\RE5799_Rdu_xpl_Y2.dgn \$\$\$USER\$\$\$

-Y2-