


6/23/16

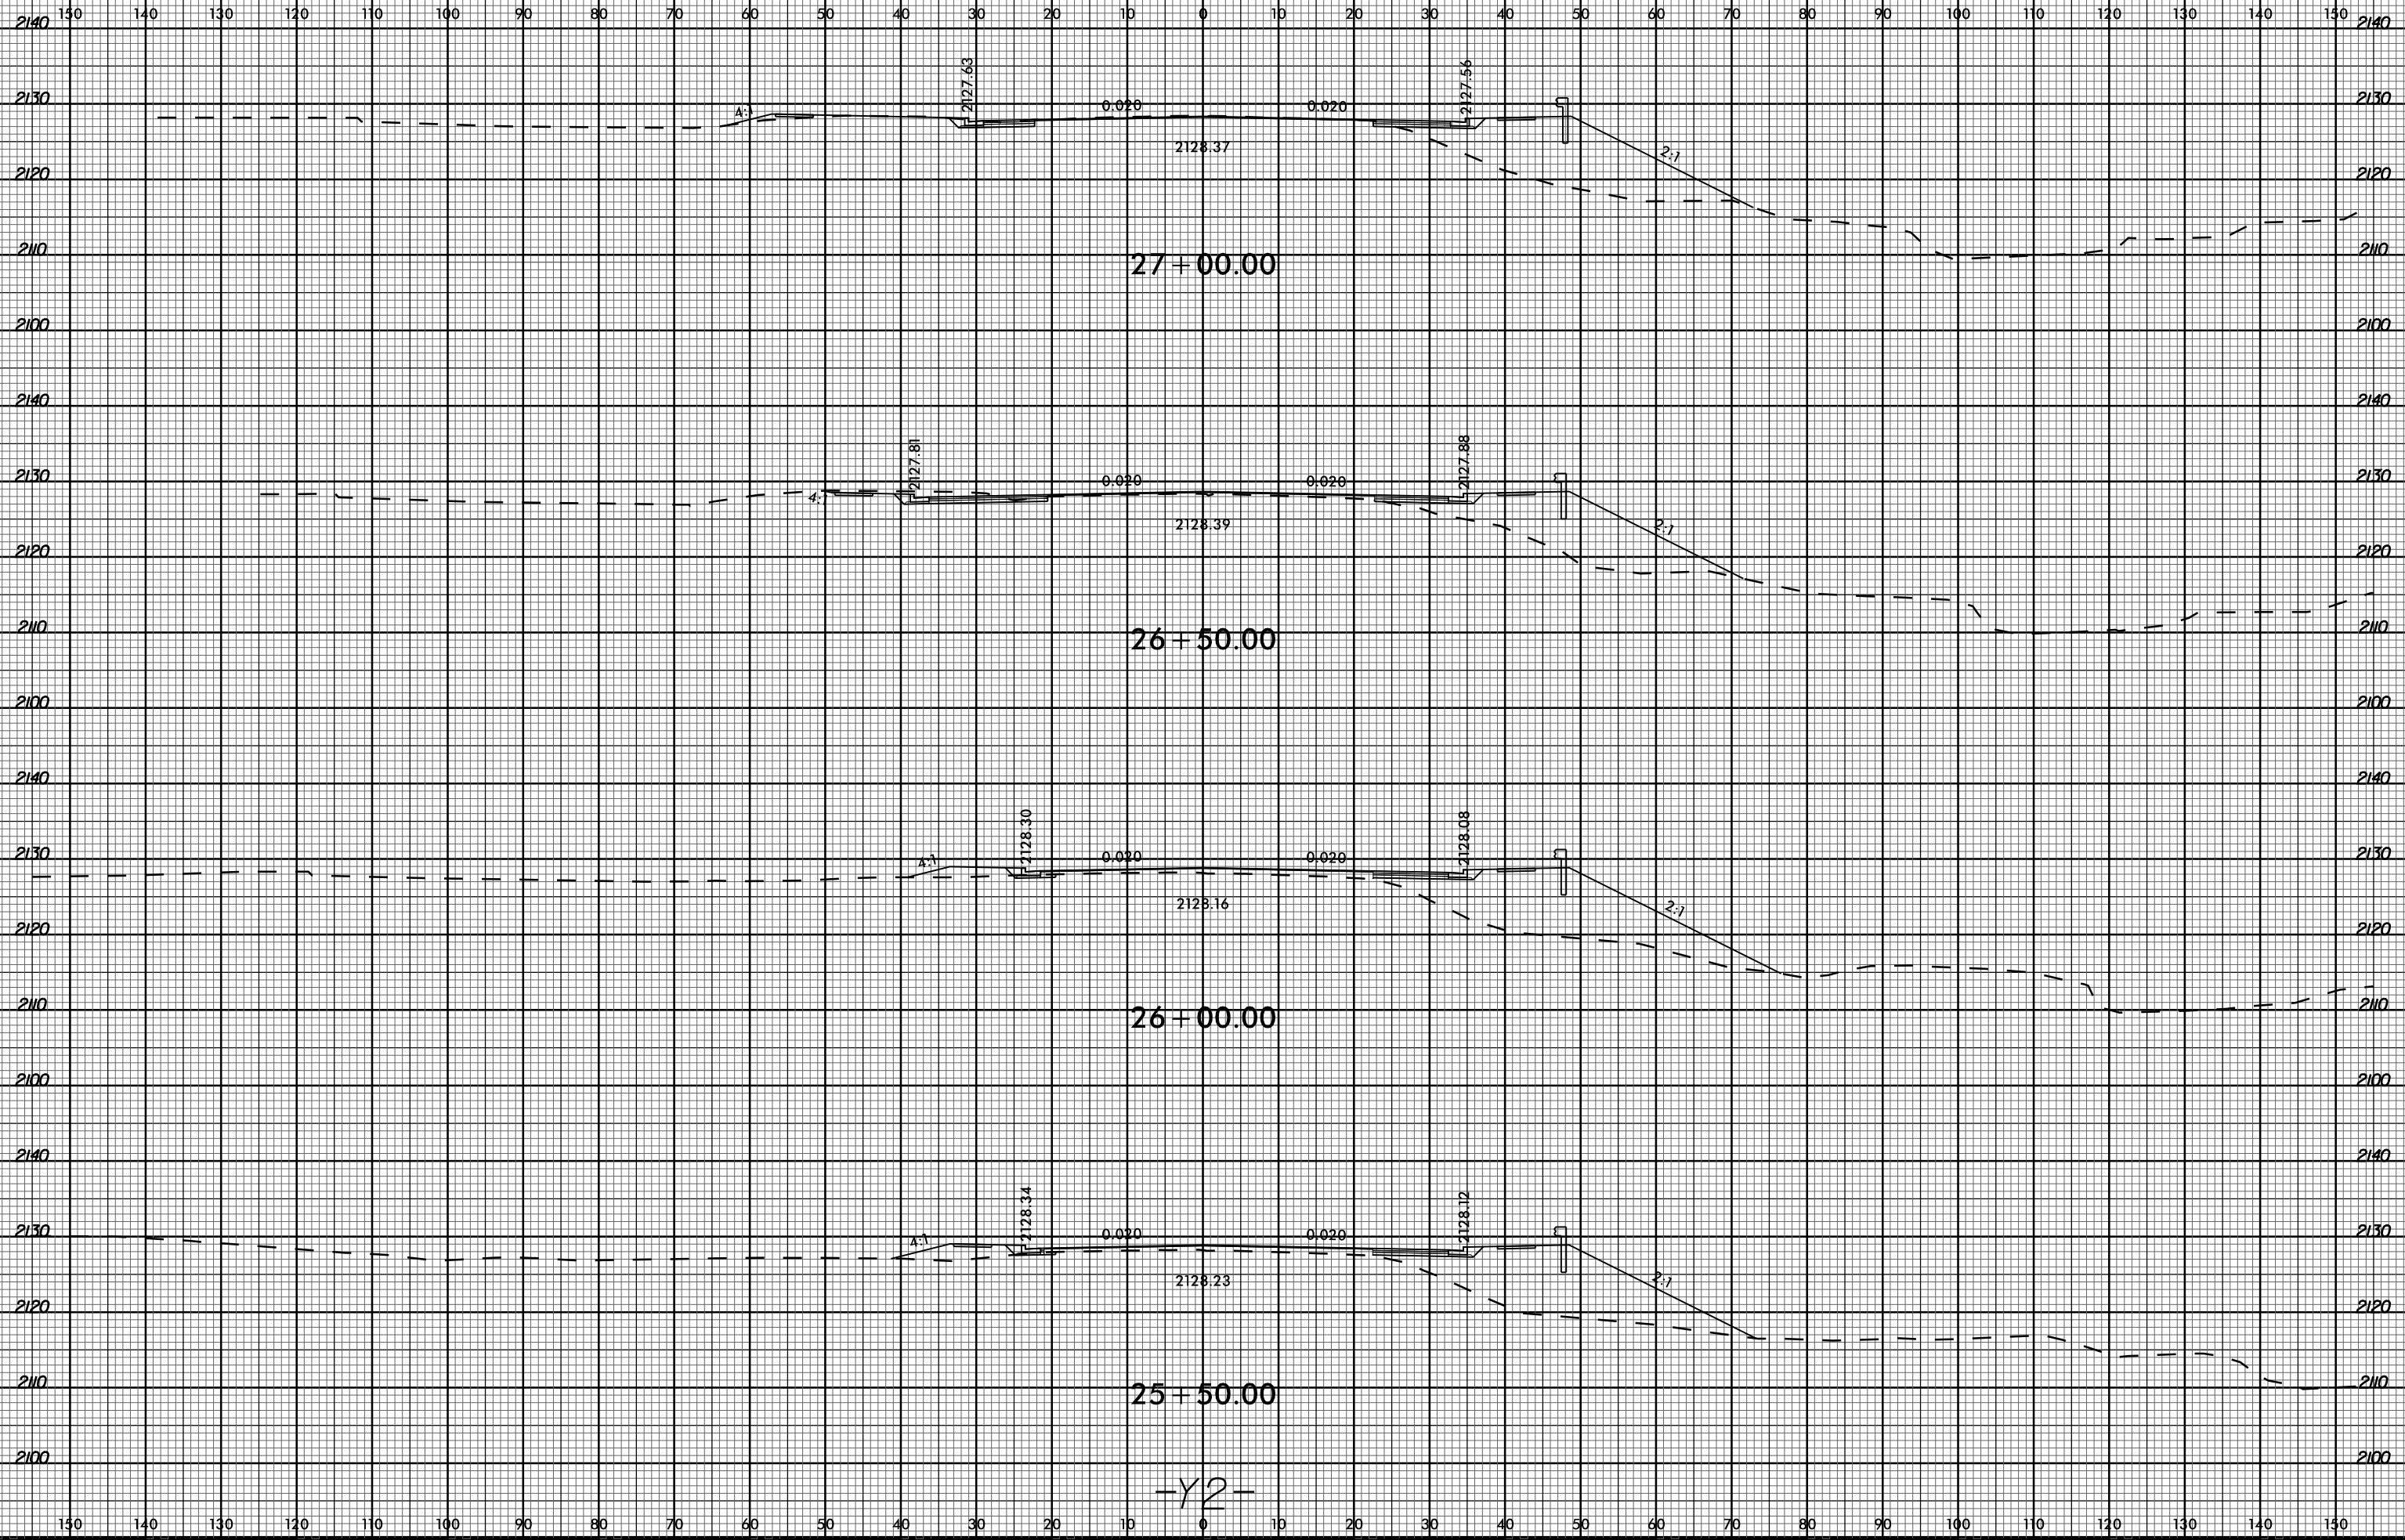

-Y2-

05-MAY-2023 17:09 R:\Projects\2023\05-Order-Modeling\RE5799\_Rdu\_xpl\_Y2.dgn \$\$\$USER\$\$\$