

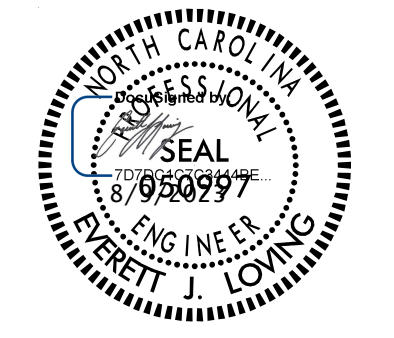


**Kimley » Horn**  
421 FAYETTEVILLE STREET, SUITE 600  
RALEIGH, N.C. 27601. NC LICENSE #F-0102

TIP NO. R-5705A	SHEET NO. PMP-14
APPROVED: _____	
DATE: _____	
SEAL	
	
<b>DOCUMENT NOT CONSIDERED FINAL UNLESS ALL SIGNATURES COMPLETED</b>	

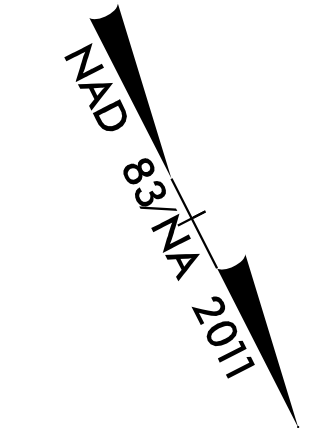

K:\PAL\_Roadway\01036479 - R-5705A - NC 55\Signing and Definition\Plans\R5705A\_rdy\_pmp\_psh\_14.dgn  
8/9/2023

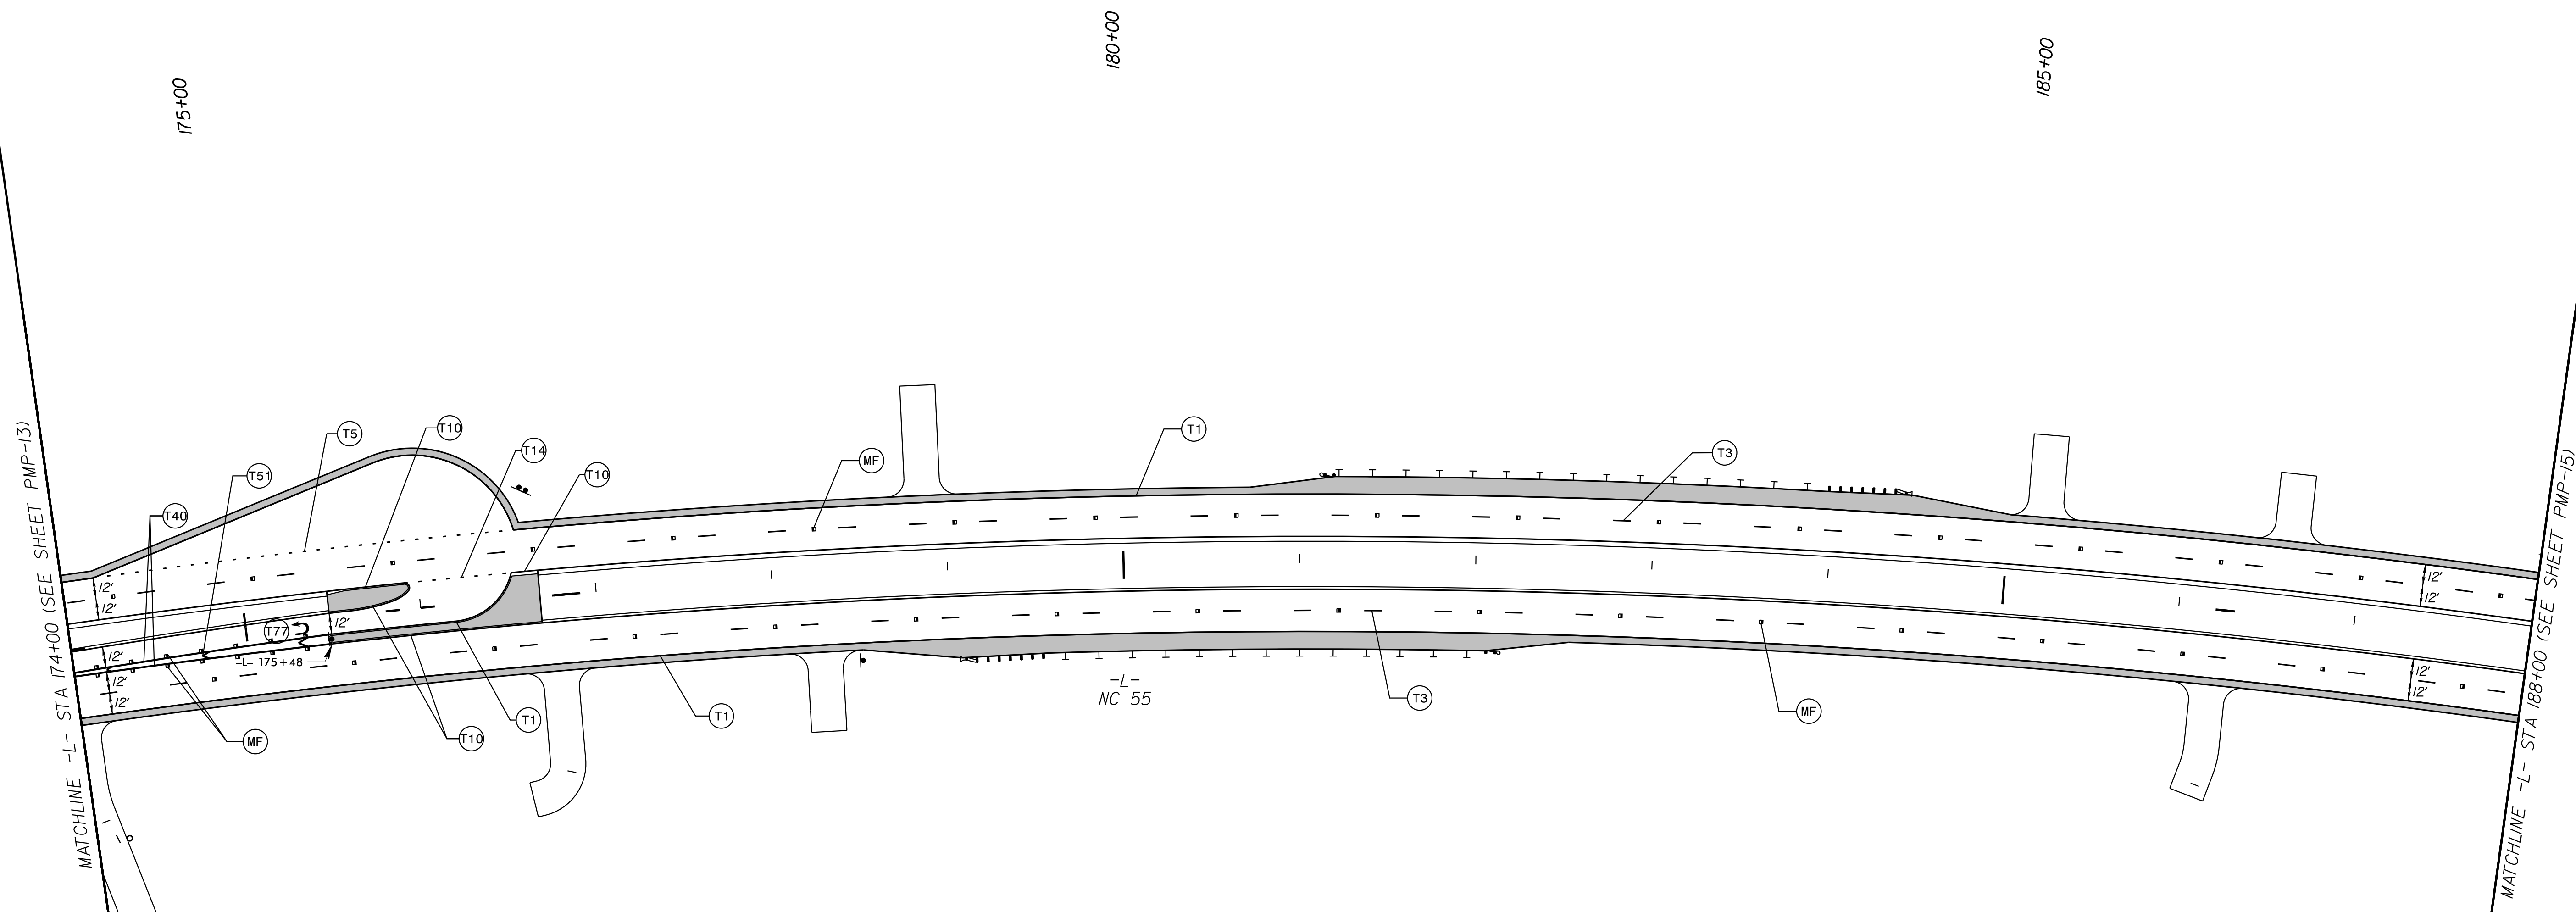

PAVEMENT MARKING DETAIL