


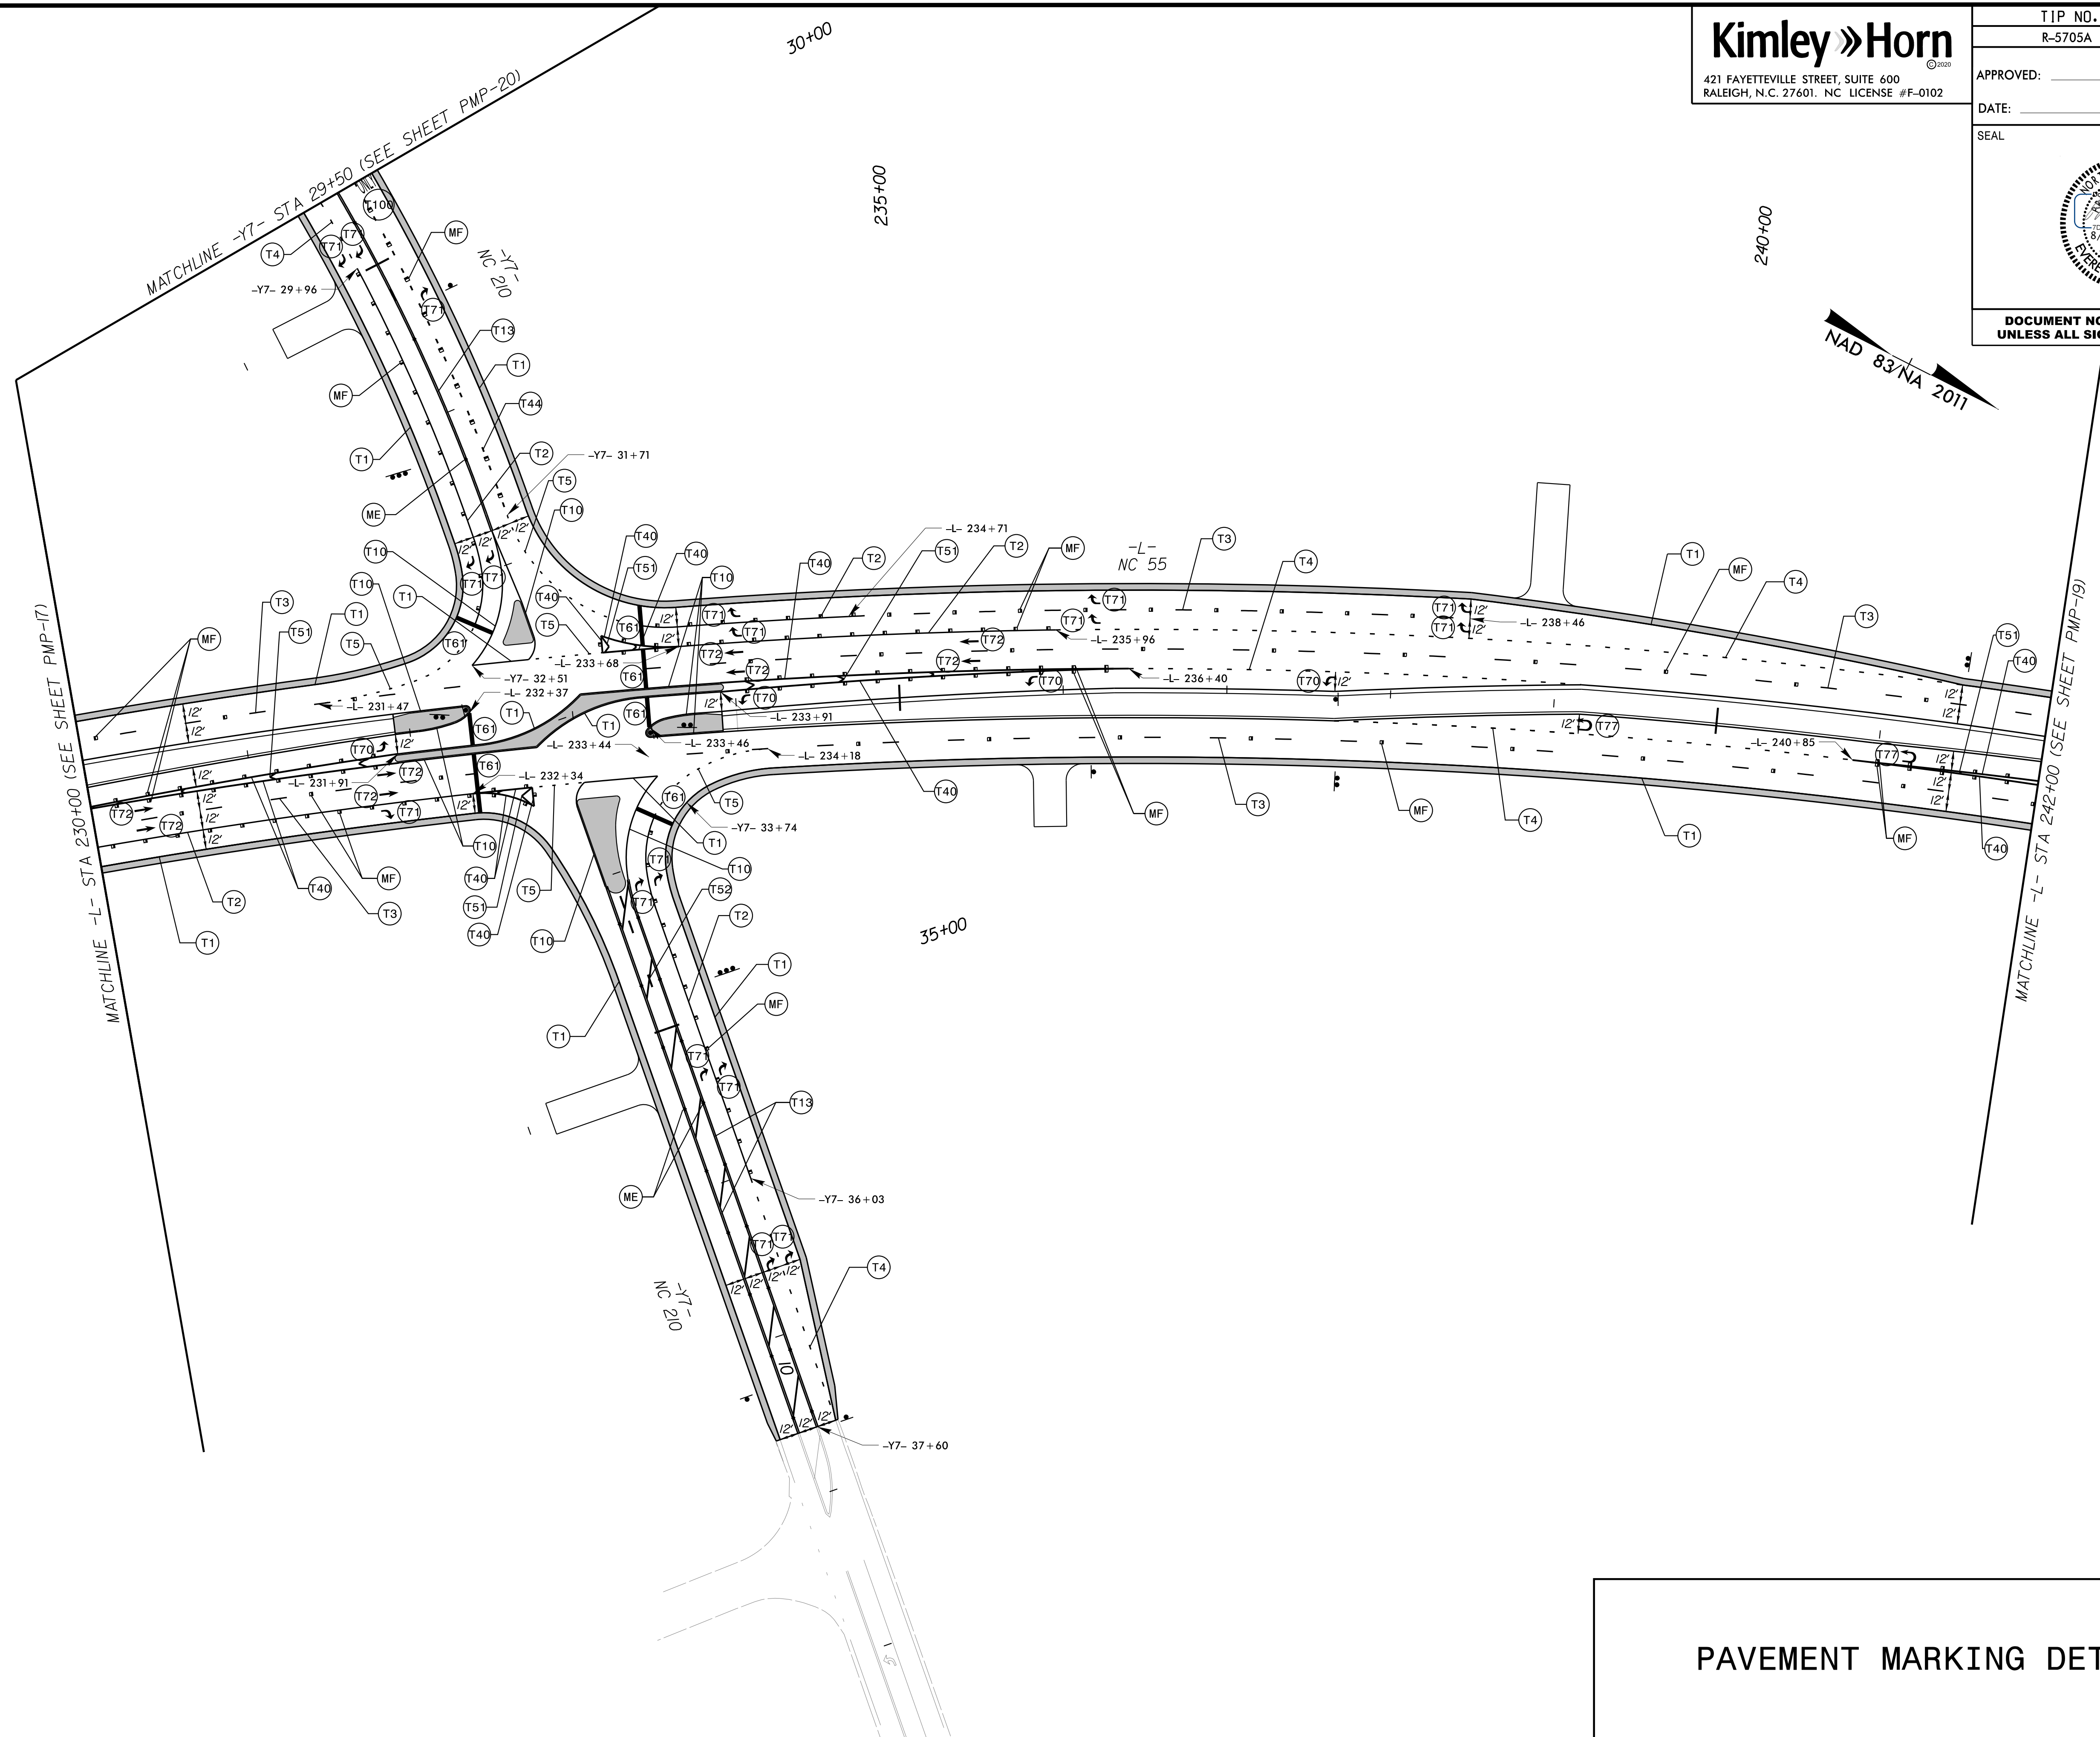
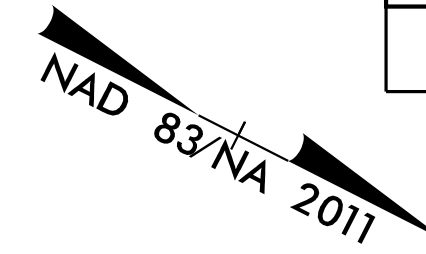
**Kimley » Horn**  
 421 FAYETTEVILLE STREET, SUITE 600  
 RALEIGH, N.C. 27601. NC LICENSE #F-0102

TIP NO. R-5705A	SHEET NO. PMP-18
--------------------	---------------------

APPROVED: \_\_\_\_\_  
 DATE: \_\_\_\_\_  
 SEAL



DOCUMENT NOT CONSIDERED FINAL  
 UNLESS ALL SIGNATURES COMPLETED



K:\PAL\_Roadway\01036479 - R-5705A - NC 55\Signing and Definition\Plans\R5705A\_rdy\_pmp\_psh\_18.dgn

PAVEMENT MARKING DETAIL