


5/14/99

BEGIN CONSTRUCTION
 -Y4- POT Sta. 13+03.00
 CURRIN HEIRS LLC
 DB 2612 PG 367

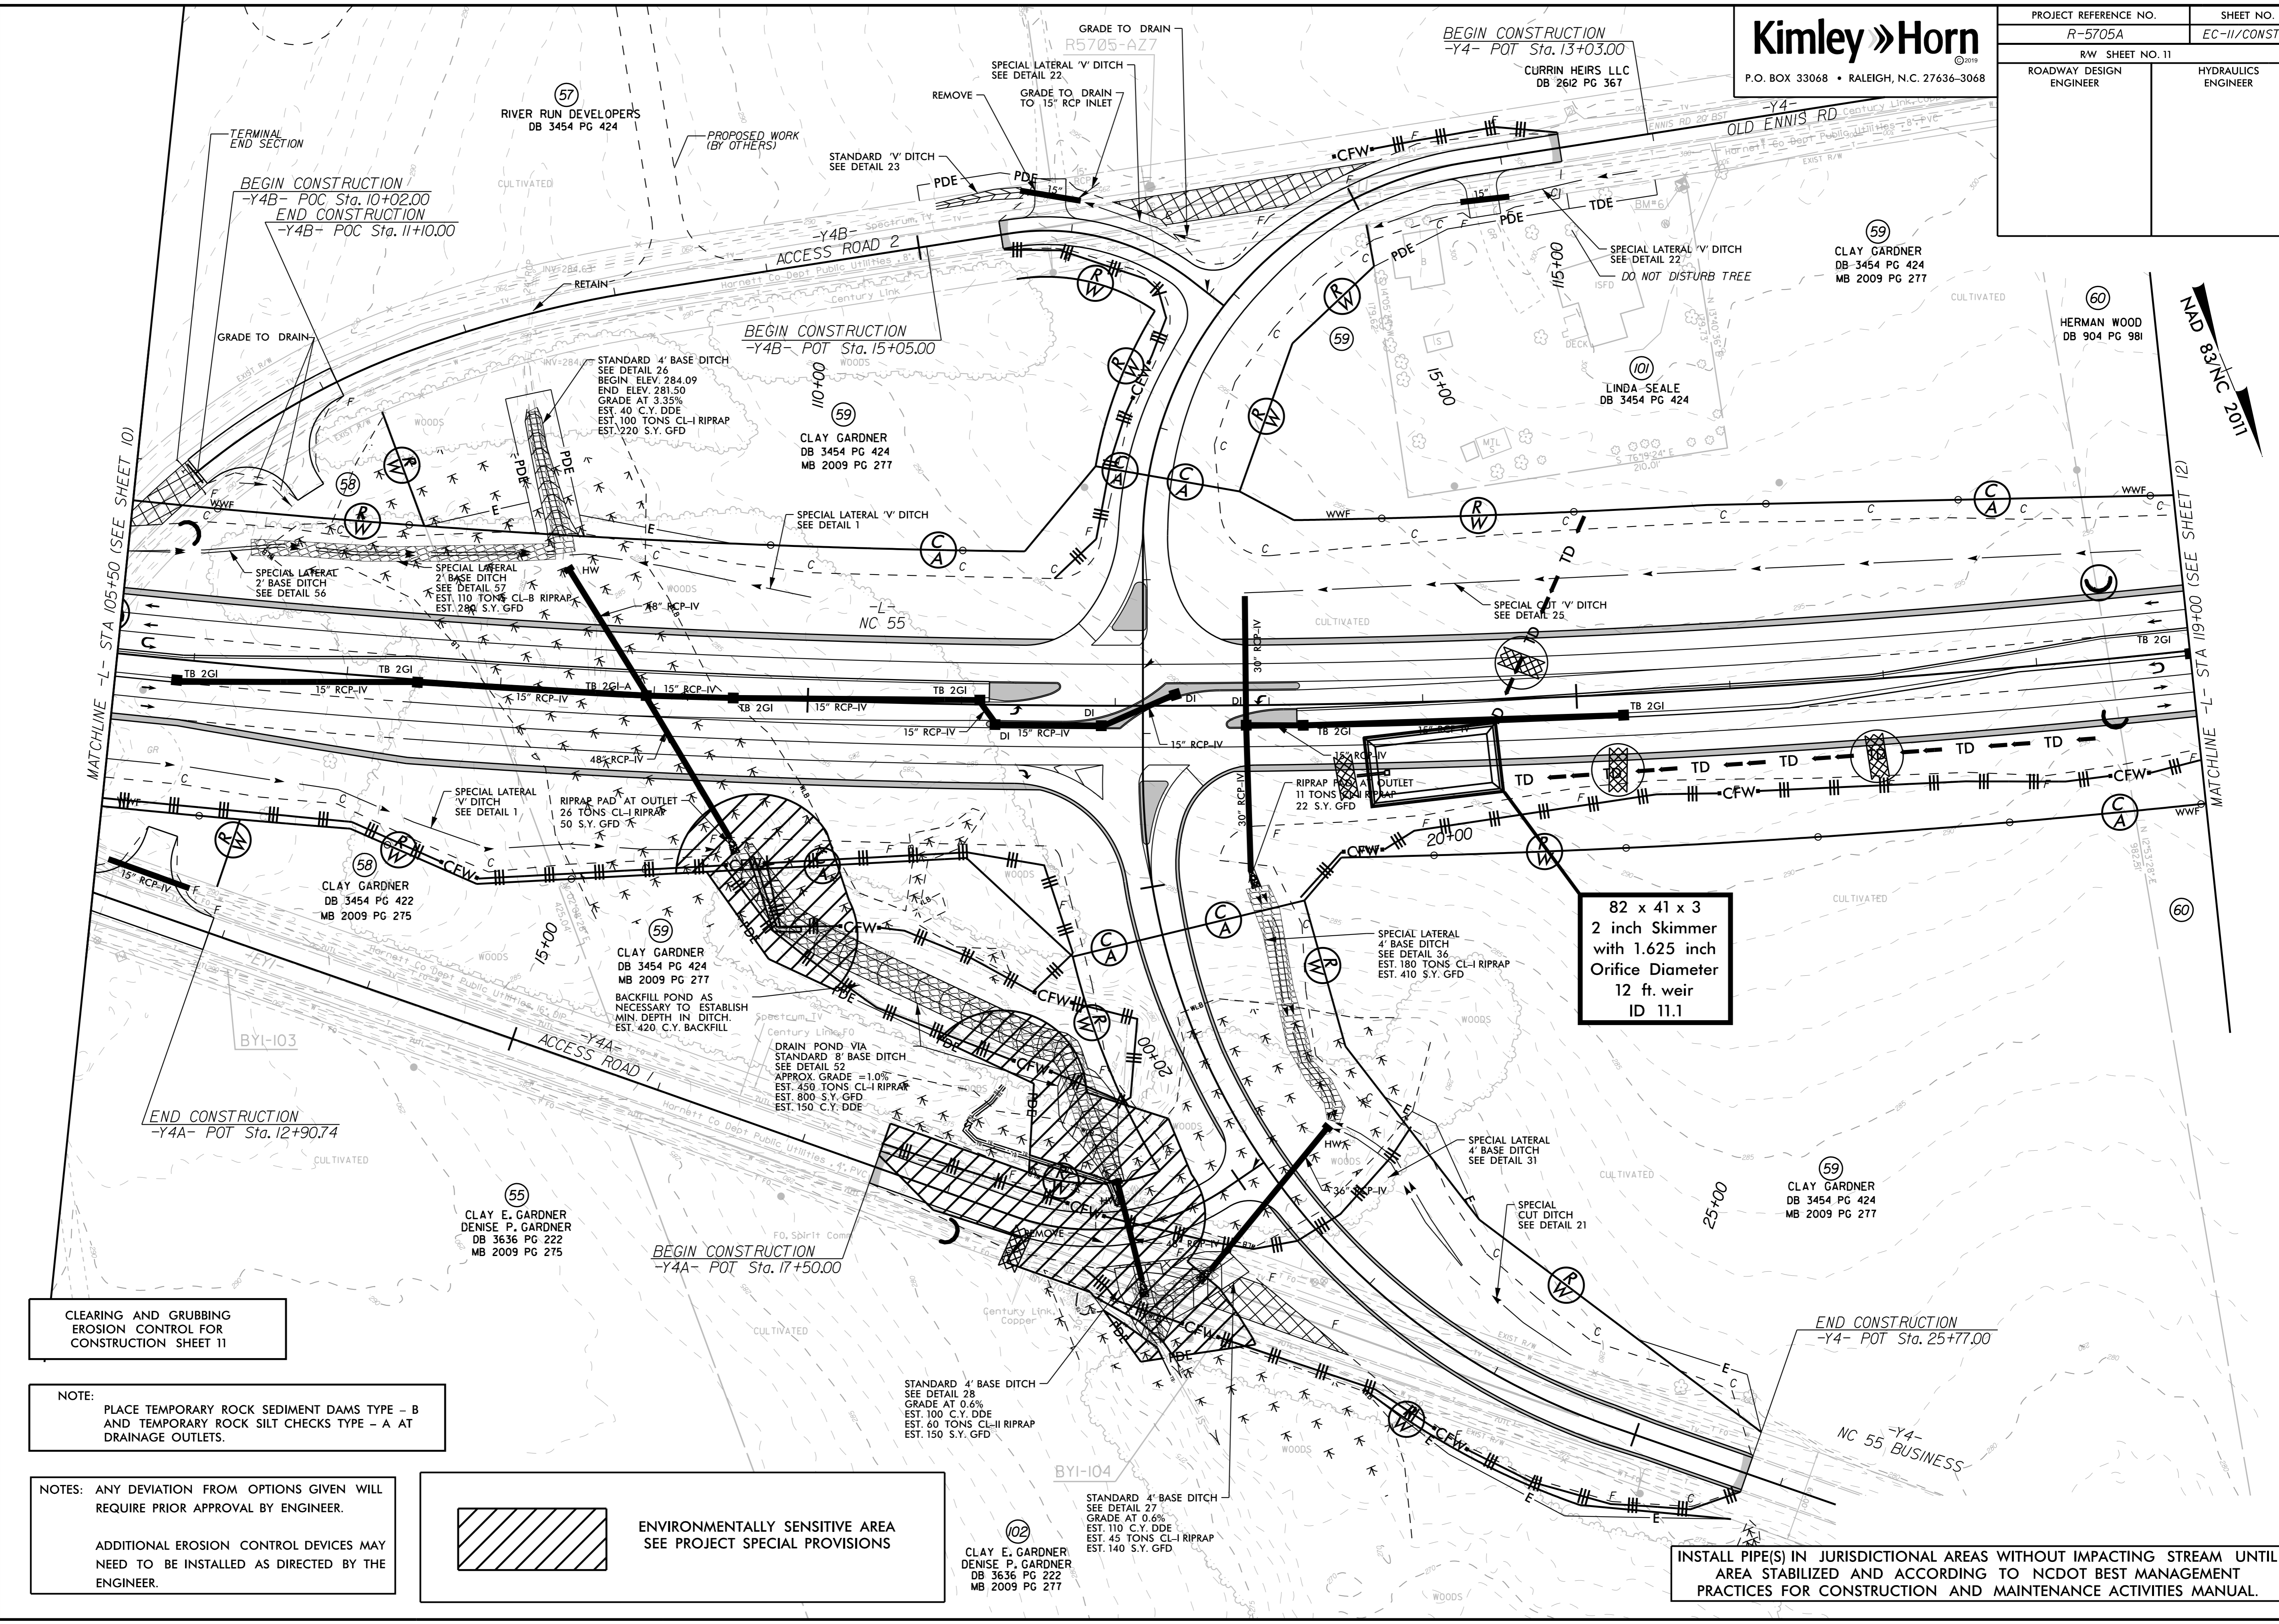

BEGIN CONSTRUCTION
 -Y4B- POC Sta. 10+02.00
 END CONSTRUCTION
 -Y4B- POC Sta. 11+10.00

BEGIN CONSTRUCTION
 -Y4B- POT Sta. 15+05.00

END CONSTRUCTION
 -Y4A- POT Sta. 12+90.74

BEGIN CONSTRUCTION
 -Y4A- POT Sta. 17+50.00

END CONSTRUCTION
 -Y4- POT Sta. 25+77.00

82 x 41 x 3
 2 inch Skimmer
 with 1.625 inch
 Orifice Diameter
 12 ft. weir
 ID 11.1

CLEARING AND GRUBBING
 EROSION CONTROL FOR
 CONSTRUCTION SHEET 11

NOTE:
 PLACE TEMPORARY ROCK SEDIMENT DAMS TYPE - B
 AND TEMPORARY ROCK SILT CHECKS TYPE - A AT
 DRAINAGE OUTLETS.

NOTES: ANY DEVIATION FROM OPTIONS GIVEN WILL
 REQUIRE PRIOR APPROVAL BY ENGINEER.

 ADDITIONAL EROSION CONTROL DEVICES MAY
 NEED TO BE INSTALLED AS DIRECTED BY THE
 ENGINEER.

 ENVIRONMENTALLY SENSITIVE AREA
 SEE PROJECT SPECIAL PROVISIONS

INSTALL PIPE(S) IN JURISDICTIONAL AREAS WITHOUT IMPACTING STREAM UNTIL
 AREA STABILIZED AND ACCORDING TO NCDOT BEST MANAGEMENT
 PRACTICES FOR CONSTRUCTION AND MAINTENANCE ACTIVITIES MANUAL.

REVISIONS

NAD 83/NC 2011