

SIGN NUMR: TYPE: F Ground QUANTITY:	BACKG. COLOR: White COPY COLOR: Black	DESIGN BY: PROJECT ID:	CHK BY: DIV:	STD #: DATE:	N. C. DEPARTMENT OF TRANSPORTATION DIVISION OF HIGHWAYS TRANSPORTATION MOBILITY & SAFETY SIGNING & DELINEATION UNIT
---	--	---------------------------	-----------------	-----------------	--

SIGN WIDTH: 1'-9"
HEIGHT: 1'-9"
TOTAL AREA: 3.1 Sq.Ft.

SYMBOL	X	Y	WID	HT
u arrow	3.7	3.5	12.7	13.9

MAT'L: 0.063" ALUMINUM

BORDER TYPE: RECESSED
RECESS: 0.38"
WIDTH: 0.63"
RADII: 1.5"
NO. Z BARS:
LENGTH:

NOTES:
1. Legend and border shall be direct applied
Non-reflective sheeting.
2. Background shall be Grade C reflective sheeting.


BORDER
R=1.5"
TH=0.63"
IN=0.38"

Arrow Details

ARROW DIMENSIONS (INCHES)	F	G	H	M	N	P	Q	R
	2.625	2.625	8.659	5.25	3	5.25	0.375	0.5

Spacing Factor is 1 unless specified otherwise
FILENAME: GSENG

APPROVED: _____
DATE: _____

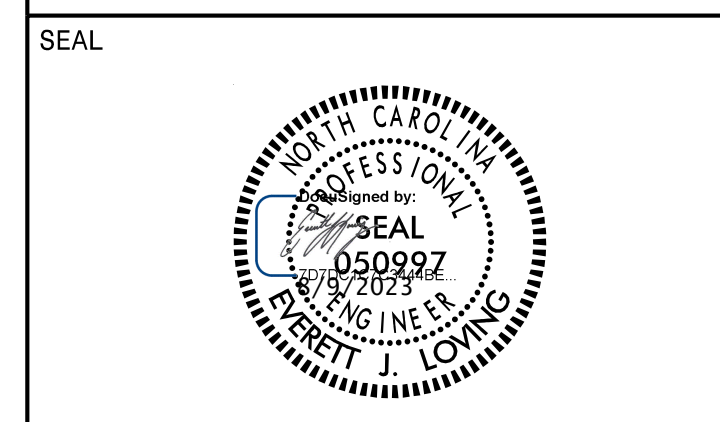

**DOCUMENT NOT CONSIDERED FINAL
UNLESS ALL SIGNATURES COMPLETED**

SIGN NUMBER: 301 TYPE: D QUANTITY: 1	BACKG COLOR: Green COPY COLOR: White	DESIGN BY: CDL PROJECT ID: R-5705A	CHECKED BY: EJJ LOCATION: SEE PLANS	Sep 12, 2022 DIV: 8
--	---	---------------------------------------	--	------------------------

SIGN WIDTH: 6'-6"
HEIGHT: 3'-0"
TOTAL AREA: 19.5 Sq.Ft.

SYMBOL	X	Y	WID	HT
UTURN	7.6	12	9.1	12

MAT'L: 0.125" (3.2 mm) ALUMINUM

BORDER TYPE: FLUSH
RECESS: 0"
WIDTH: 1"
RADII: 3"
NO. Z BARS:
LENGTH:

USE NOTES: 1,2
1. Legend and border(except those that are colored black) shall be direct applied Grade C sheeting.
2. Background shall be Grade C reflective sheeting.

BORDER
R=3"
TH=1"

Spacing Factor is 1 unless specified otherwise

Letter spacings are to start of next letter											Series/Size Text Length	
	C	a	m	p	b	e	l	l				D 2000
	22.7	6.6	6.1	9.4	6.1	5.8	5.8	2.9	1.3	11.3		44
	U	n	i	v	e	r	s	i	t	y		D 2000
	22.7	7.2	6.2	2.2	6.3	5.8	3.5	4.8	2.2	3.4	6	47.8

FILENAME: R5705A_rdy_GuideSign
NORTH CAROLINA D.O.T. SIGN DETAIL

SIGN NUMBER: 302 TYPE: D QUANTITY: 1	BACKG COLOR: Green COPY COLOR: White	DESIGN BY: CDL PROJECT ID: R-5705A	CHECKED BY: EJJ LOCATION: SEE PLANS	Jun 24, 2022 DIV: 8
--	---	---------------------------------------	--	------------------------

SIGN WIDTH: 7'-0"
HEIGHT: 3'-0"
TOTAL AREA: 21.0 Sq.Ft.

SYMBOL	X	Y	WID	HT
AR_Type D	63.9	14	8	12

MAT'L: 0.125" (3.2 mm) ALUMINUM

BORDER TYPE: FLUSH
RECESS: 0"
WIDTH: 1"
RADII: 3"
NO. Z BARS:
LENGTH:

USE NOTES: 1,2
1. Legend and border(except those that are colored black) shall be direct applied Grade C sheeting.
2. Background shall be Grade C reflective sheeting.

BORDER
R=3"
TH=1"

Spacing Factor is 1 unless specified otherwise

Letter spacings are to start of next letter											Series/Size Text Length	
	C	a	m	p	b	e	l	l				D 2000
	8.1	6.6	6.1	9.4	6.1	5.8	5.8	2.9	1.3	31.9		44
	U	n	i	v	e	r	s	i	t	y		D 2000
	8.1	7.2	6.2	2.2	6.3	5.8	3.5	4.8	2.2	3.4	6	47.8

FILENAME: R5705A_rdy_GuideSign
NORTH CAROLINA D.O.T. SIGN DETAIL

K:\RAL_Roadway\01036479 - R-5705A - NC 55 Signing and Delineation\Plans\R5705A_rdy_sgn_02.dgn

8/9/2023