


APPROVED: _____
DATE: _____

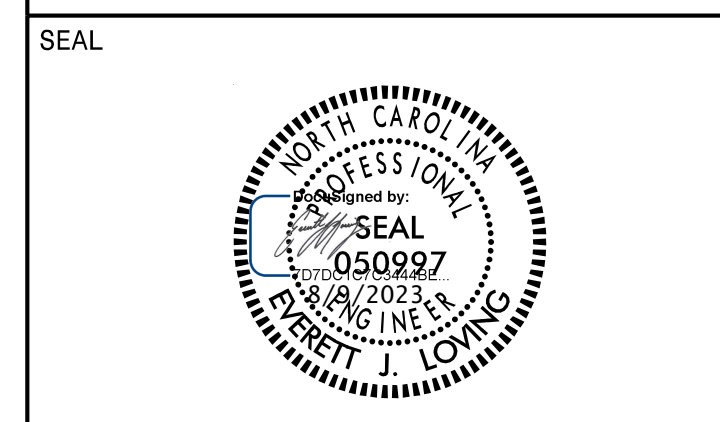

DOCUMENT NOT CONSIDERED FINAL
UNLESS ALL SIGNATURES COMPLETED

500 501 509 512 525
532 536

1 - 24" X 12"
1 - 24" X 24"

ONE "U" POST PER SIGN
QUANTITY REQ'D 7

502 503

1 - 24" X 12"
1 - 24" X 24"

1 - 21" X 21"
1 - 24" X 24"

ONE "U" POST PER SIGN
QUANTITY REQ'D 2

504 510 520 527 531

1 - 24" X 12"
1 - 24" X 24"

1 - 21" X 21"

ONE "U" POST PER SIGN
QUANTITY REQ'D 5

505 514 521 526

1 - 24" X 12"
1 - 24" X 24"

1 - 21" X 21"

ONE "U" POST PER SIGN
QUANTITY REQ'D 4

506 511 522 528 533

1 - 24" X 12"
2 - 24" X 12"
2 - 24" X 24"
2 - 21" X 15"

TWO "U" POSTS PER SIGN
QUANTITY REQ'D 5

507 517 523 529

1 - 24" X 12"
2 - 24" X 12"
2 - 24" X 24"
2 - 21" X 15"

TWO "U" POSTS PER SIGN
QUANTITY REQ'D 4

508 519 524 530 542

1 - 24" X 12"
1 - 24" X 24"

ONE "U" POST PER SIGN
QUANTITY REQ'D 5

513

2 - 24" X 12"
2 - 24" X 24"

2 - 21" X 15"

TWO "U" POSTS PER SIGN
QUANTITY REQ'D 1

515

2 - 24" X 12"
2 - 24" X 24"

2 - 21" X 15"

TWO "U" POSTS PER SIGN
QUANTITY REQ'D 1

516

2 - 24" X 12"
2 - 24" X 24"

2 - 21" X 21"

TWO "U" POSTS PER SIGN
QUANTITY REQ'D 1

518

2 - 24" X 12"
3 - 24" X 12"
3 - 24" X 24"
3 - 21" X 15"

THREE "U" POSTS PER SIGN
QUANTITY REQ'D 1

534

2 - 24" X 12"
2 - 24" X 24"
2 - 21" X 15"

TWO "U" POSTS PER SIGN
QUANTITY REQ'D 1

535

2 - 24" X 12"
2 - 24" X 24"
2 - 21" X 21"

TWO "U" POSTS PER SIGN
QUANTITY REQ'D 1

537

2 - 24" X 12"
2 - 24" X 24"
2 - 21" X 21"

TWO "U" POSTS PER SIGN
QUANTITY REQ'D 1

538

2 - 24" X 12"
2 - 24" X 24"
2 - 21" X 15"

TWO "U" POSTS PER SIGN
QUANTITY REQ'D 1

539

2 - 24" X 12"
3 - 24" X 12"
3 - 24" X 24"
3 - 21" X 15"

THREE "U" POSTS PER SIGN
QUANTITY REQ'D 1

540

2 - 24" X 12"
3 - 24" X 12"
3 - 24" X 24"
3 - 21" X 15"

QUANTITY REQ'D 1

541

1 - 24" X 12"
1 - 24" X 24"

ONE "U" POST PER SIGN
QUANTITY REQ'D 1

543

1 - 24" X 12"
1 - 24" X 24"

ONE "U" POST PER SIGN
QUANTITY REQ'D 1

K:\RAL_Roadway\01036479 - R-5705A - NC 55\Signing and Delineation\Plans\5705A_rdy_sgn_03B.dgn 8/9/2023