
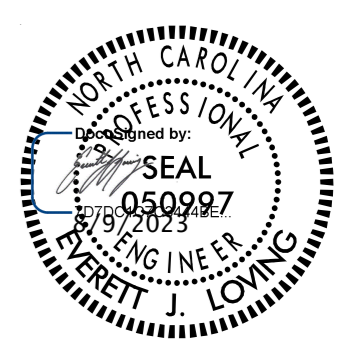


TIP NO. R-5705A	SHEET NO. SIGN-18
APPROVED: _____	
DATE: _____	
SEAL	
	
DOCUMENT NOT CONSIDERED FINAL UNLESS ALL SIGNATURES COMPLETED	

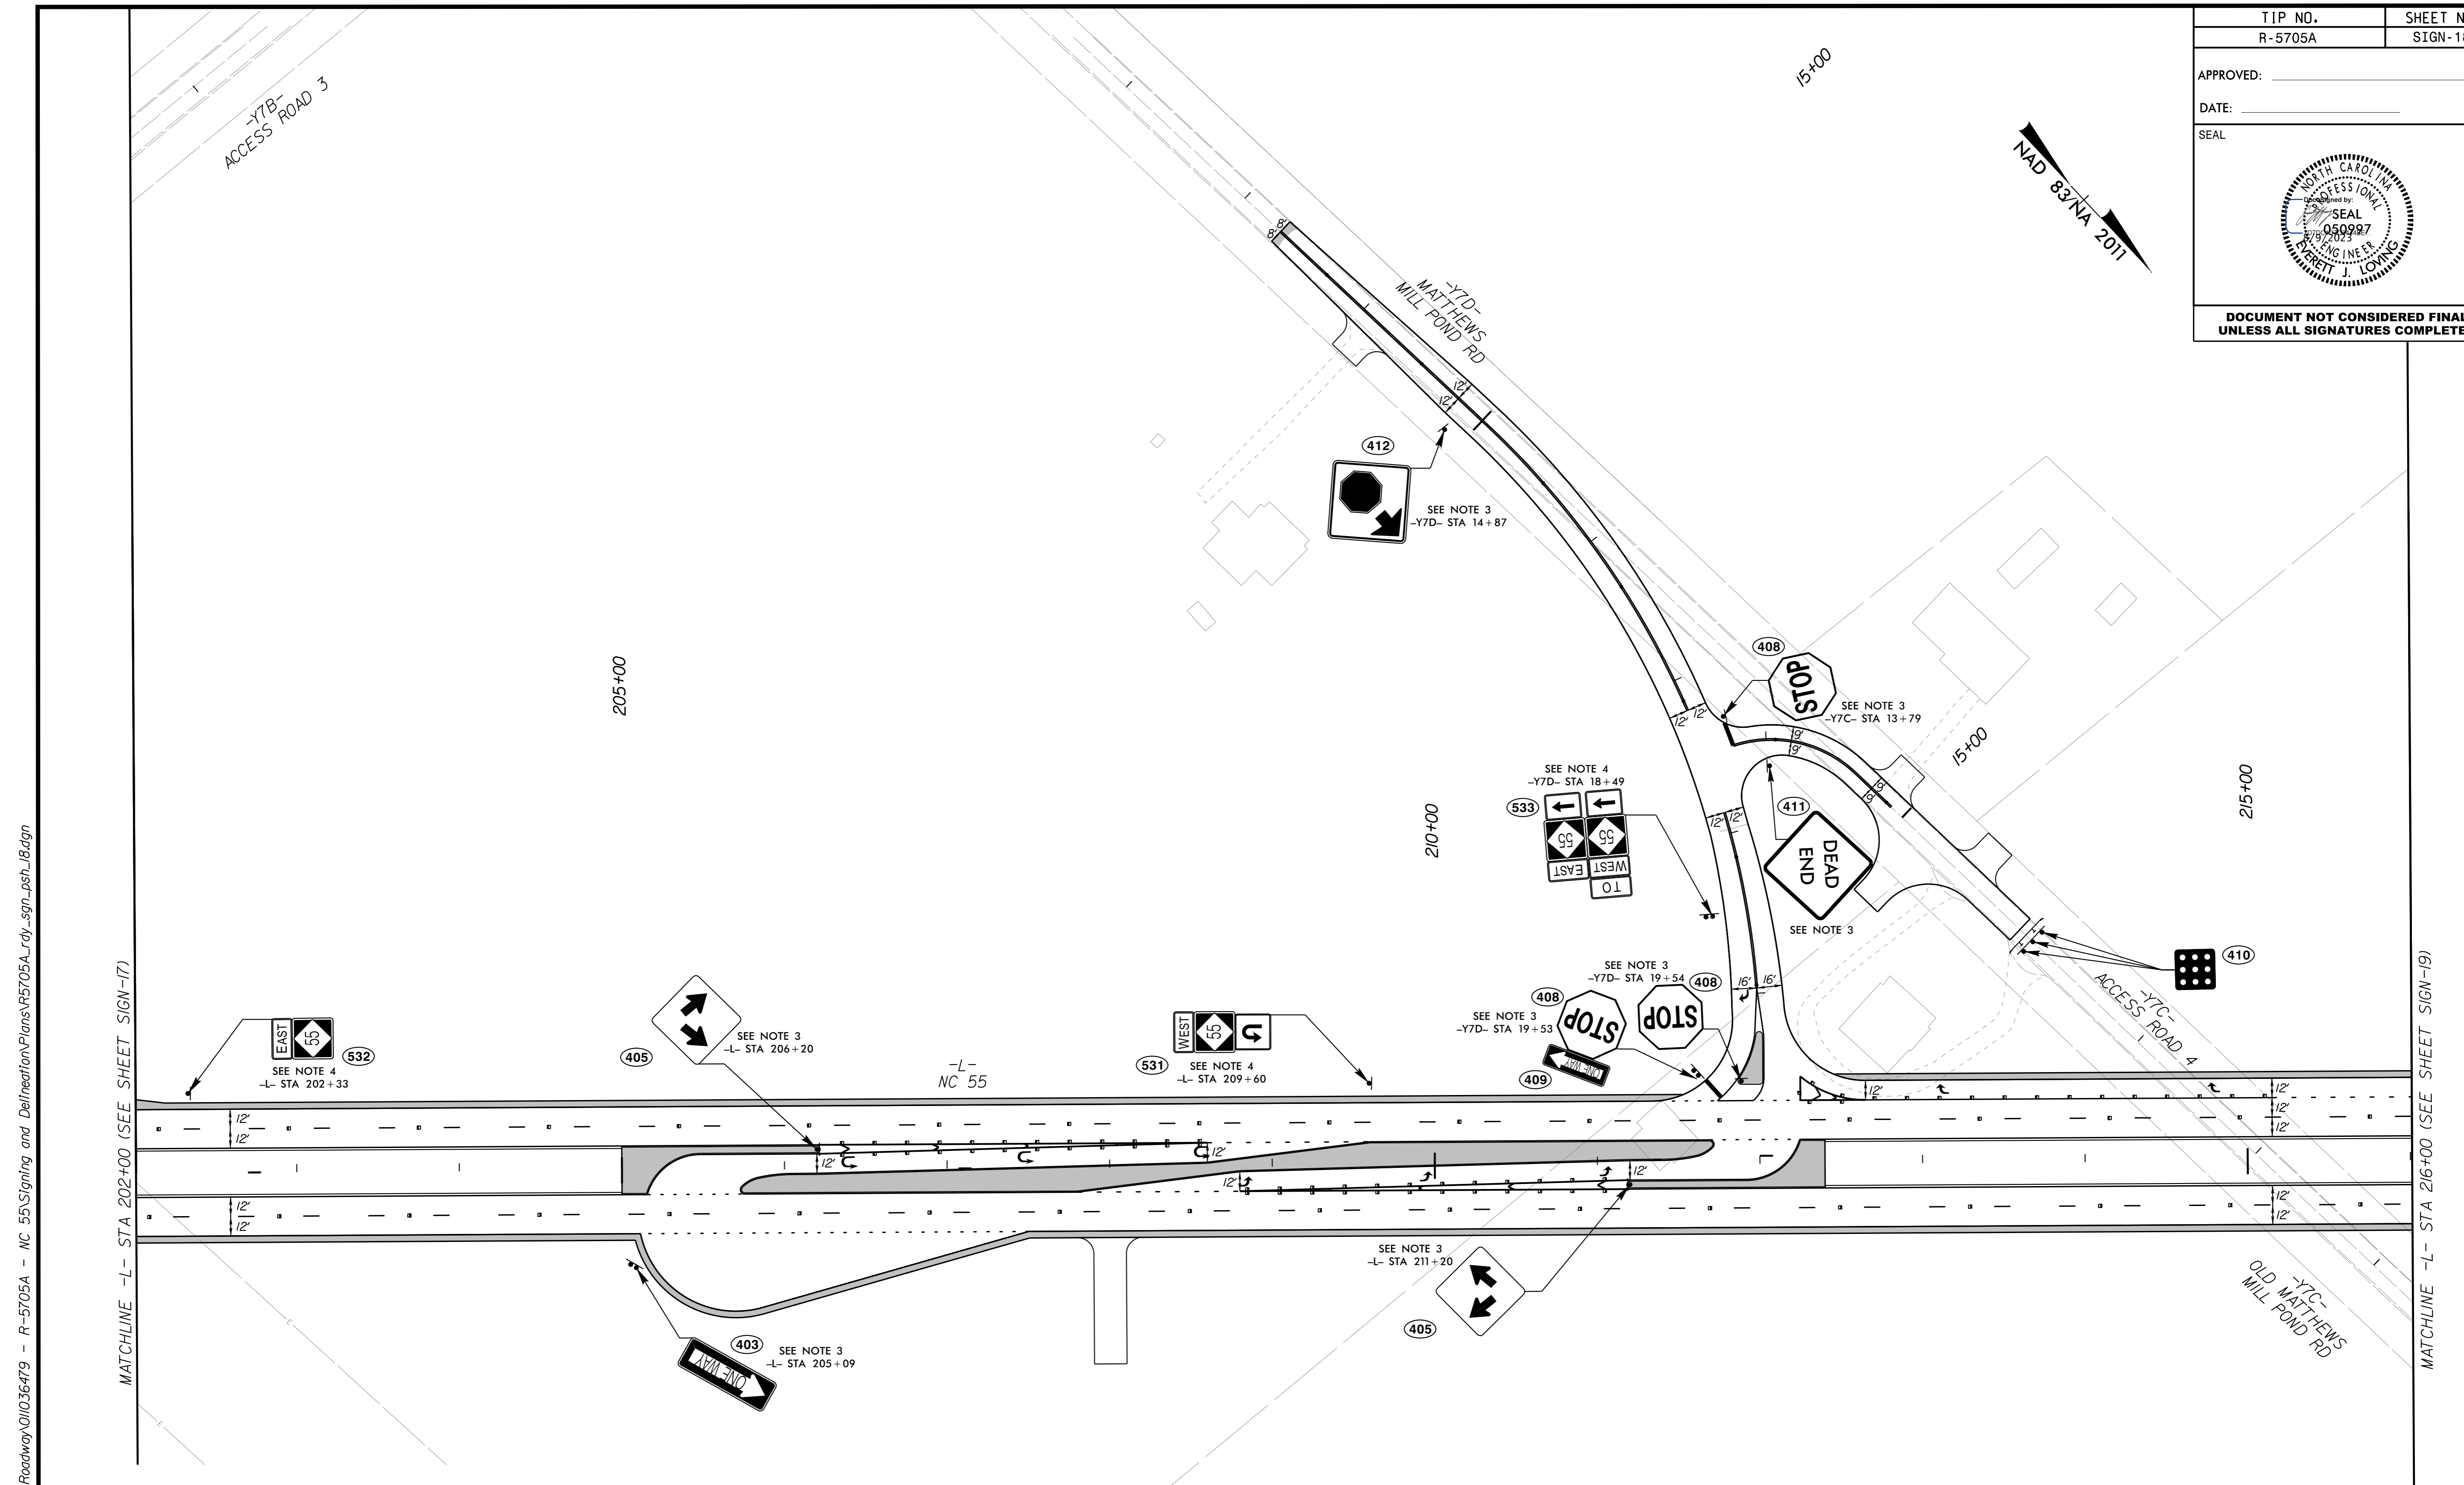

K:\RAL_Roadway\01036479 - R-5705A - NC 55\Signing and Delineation\Plans\5705A_rdy_sgn_psh_18.dgn 8/9/2023

- PROJECT NOTES**
1. DISPOSAL OF SIGN SYSTEM, U-CHANNEL
 2. SIGN ERECTION, TYPE D
 3. SIGN ERECTION, TYPE E
 4. SIGN ERECTION, TYPE F