
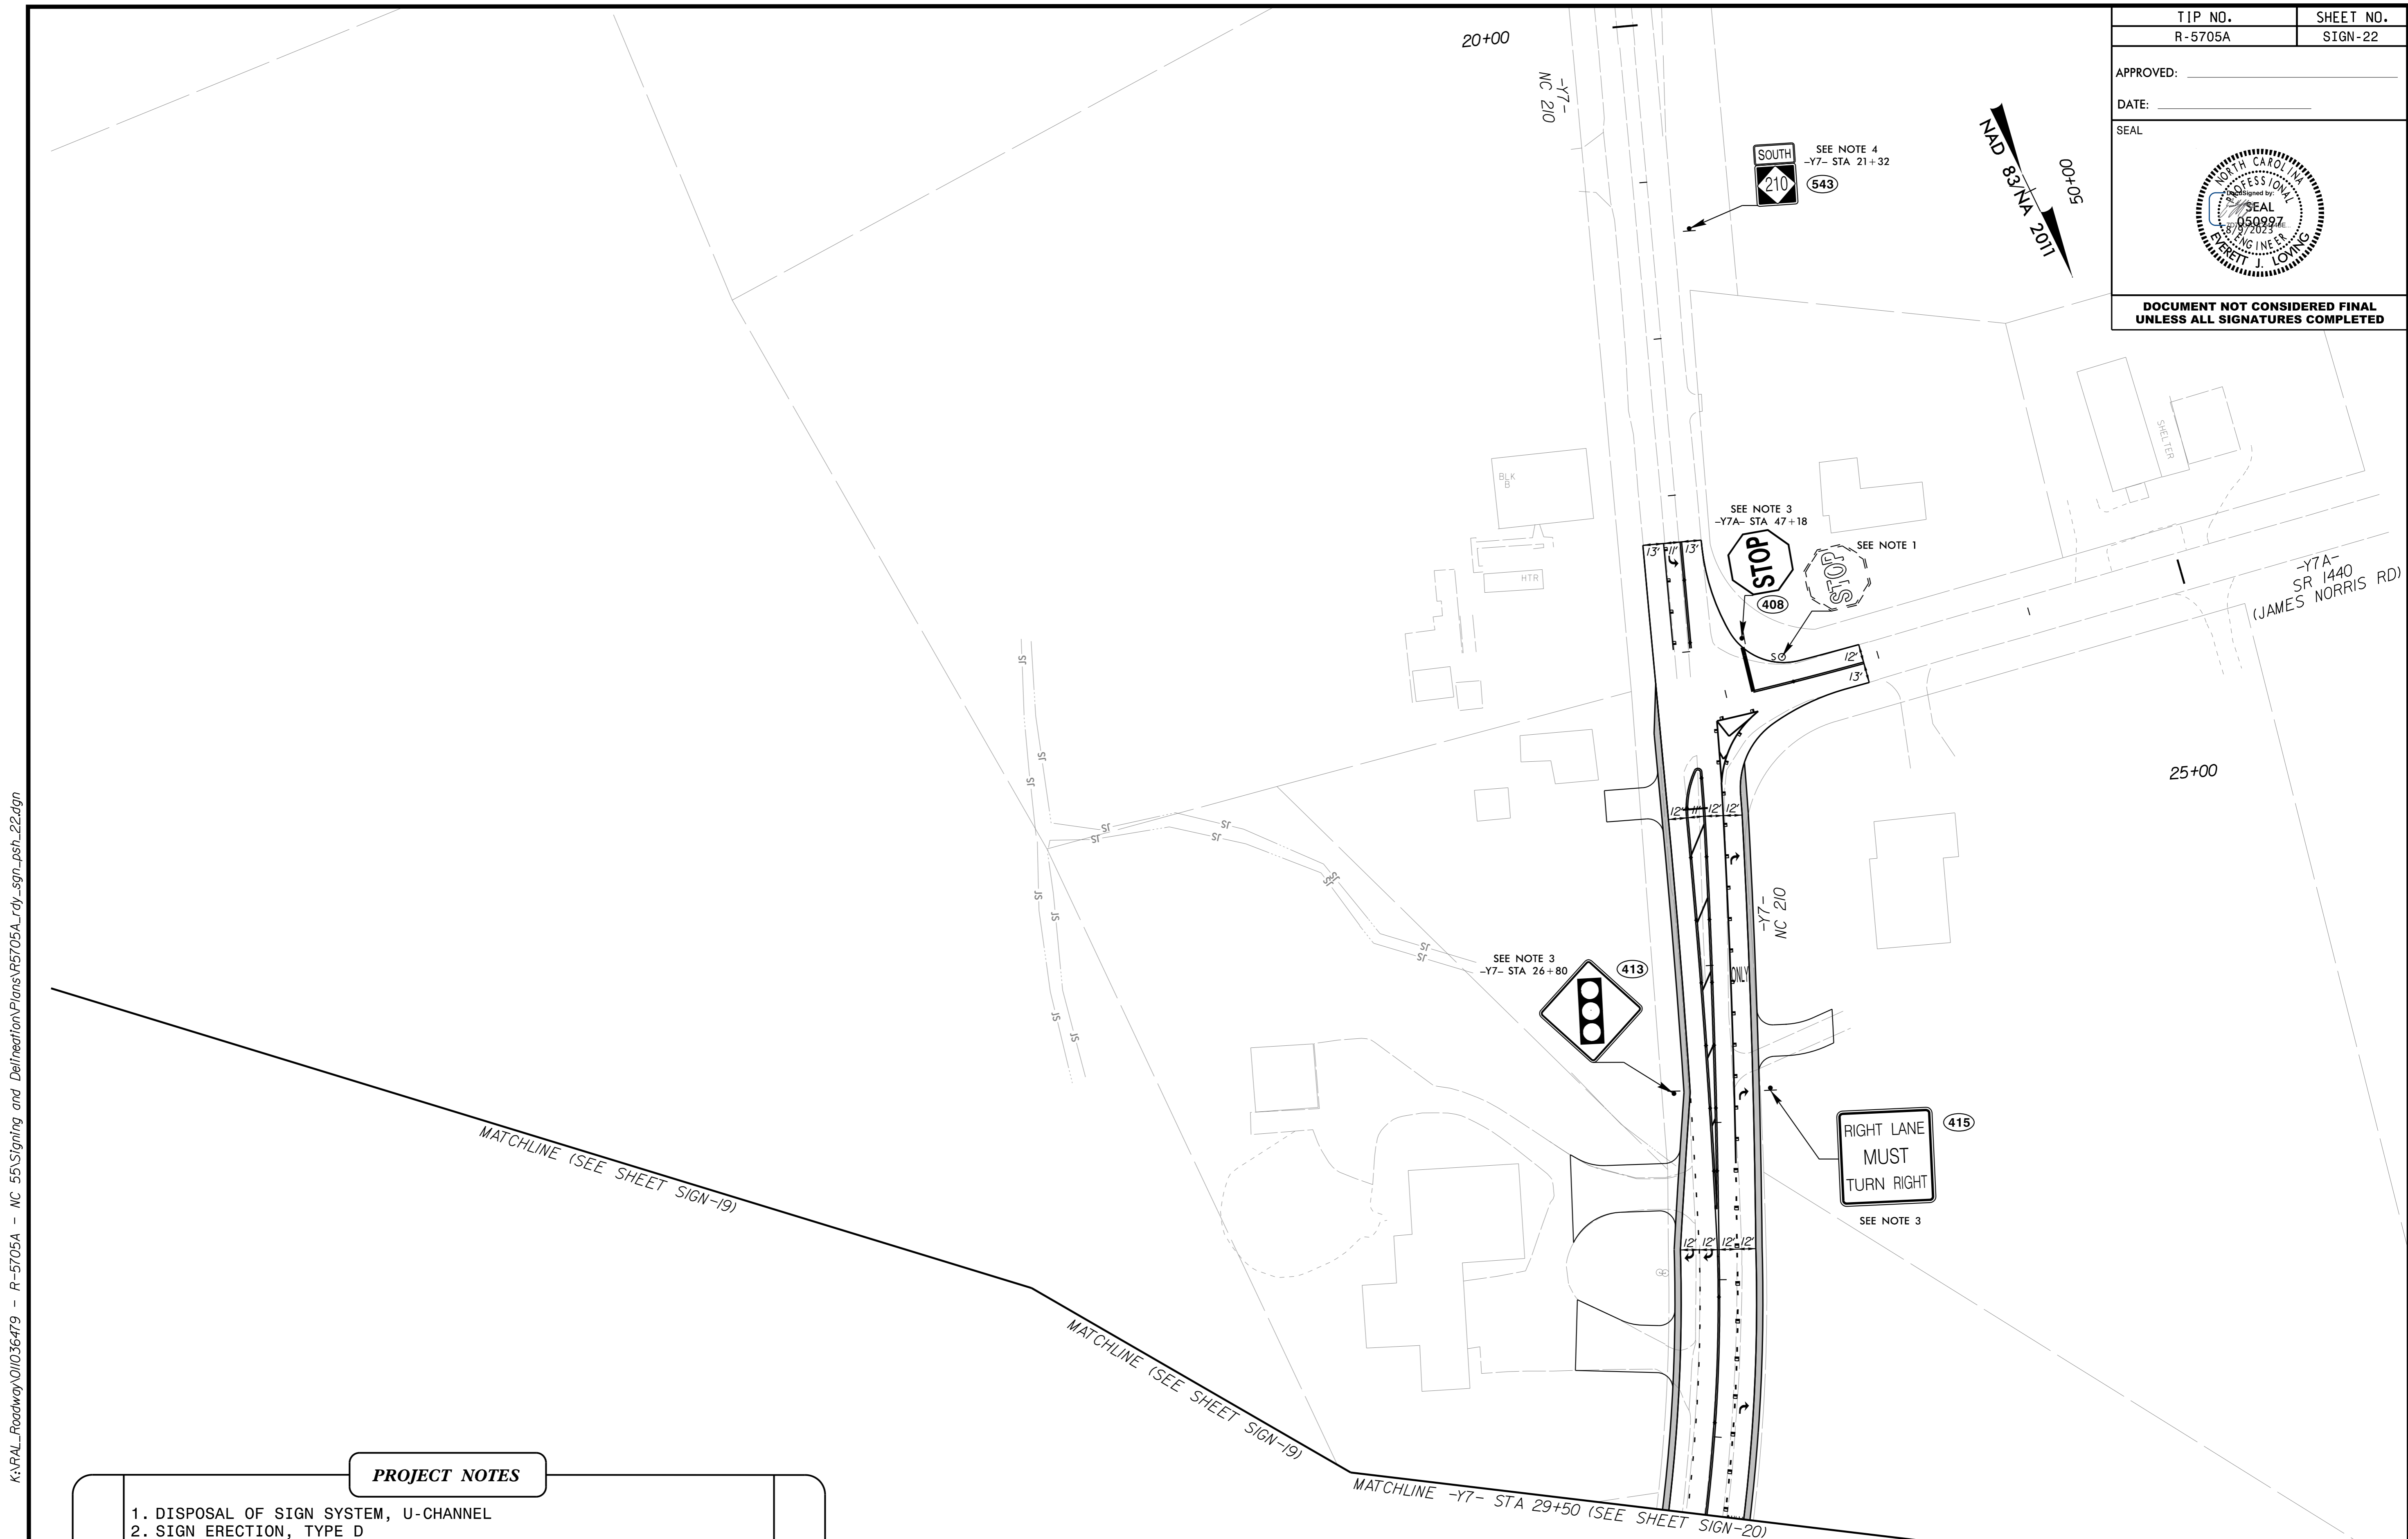


TIP NO. R-5705A	SHEET NO. SIGN-22
APPROVED: _____	
DATE: _____	
SEAL	
	
DOCUMENT NOT CONSIDERED FINAL UNLESS ALL SIGNATURES COMPLETED	



K:\RAL_Roadway\011036479 - R-5705A - NC 55 Signing and Delineation\Plans\R5705A_rdy_sgn_psh_22.dgn

8/9/2023

- | PROJECT NOTES | |
|---------------|------------------------------------|
| 1. | DISPOSAL OF SIGN SYSTEM, U-CHANNEL |
| 2. | SIGN ERECTION, TYPE D |
| 3. | SIGN ERECTION, TYPE E |
| 4. | SIGN ERECTION, TYPE F |