
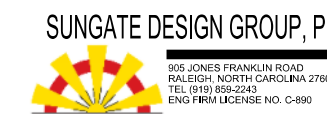



5/14/23

Prepared by





VHB Engineering NC, P.C. (C-2705)
940 Main Campus Drive, Suite 300
Raleigh, NC 27606

SUNGATE DESIGN GROUP, P.A.
10000 Sunset Blvd, Suite 100
Dallas, TX 75240
10000 Sunset Blvd, Suite 100
Dallas, TX 75240

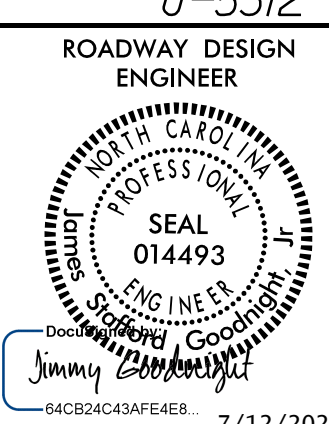PROJECT REFERENCE NO. U-5312	SHEET NO. 2B-3
ROADWAY DESIGN ENGINEER	
	
7/12/2023	
DOCUMENT NOT CONSIDERED FINAL UNLESS ALL SIGNATURES COMPLETED	


INTERSECTION DETAILS

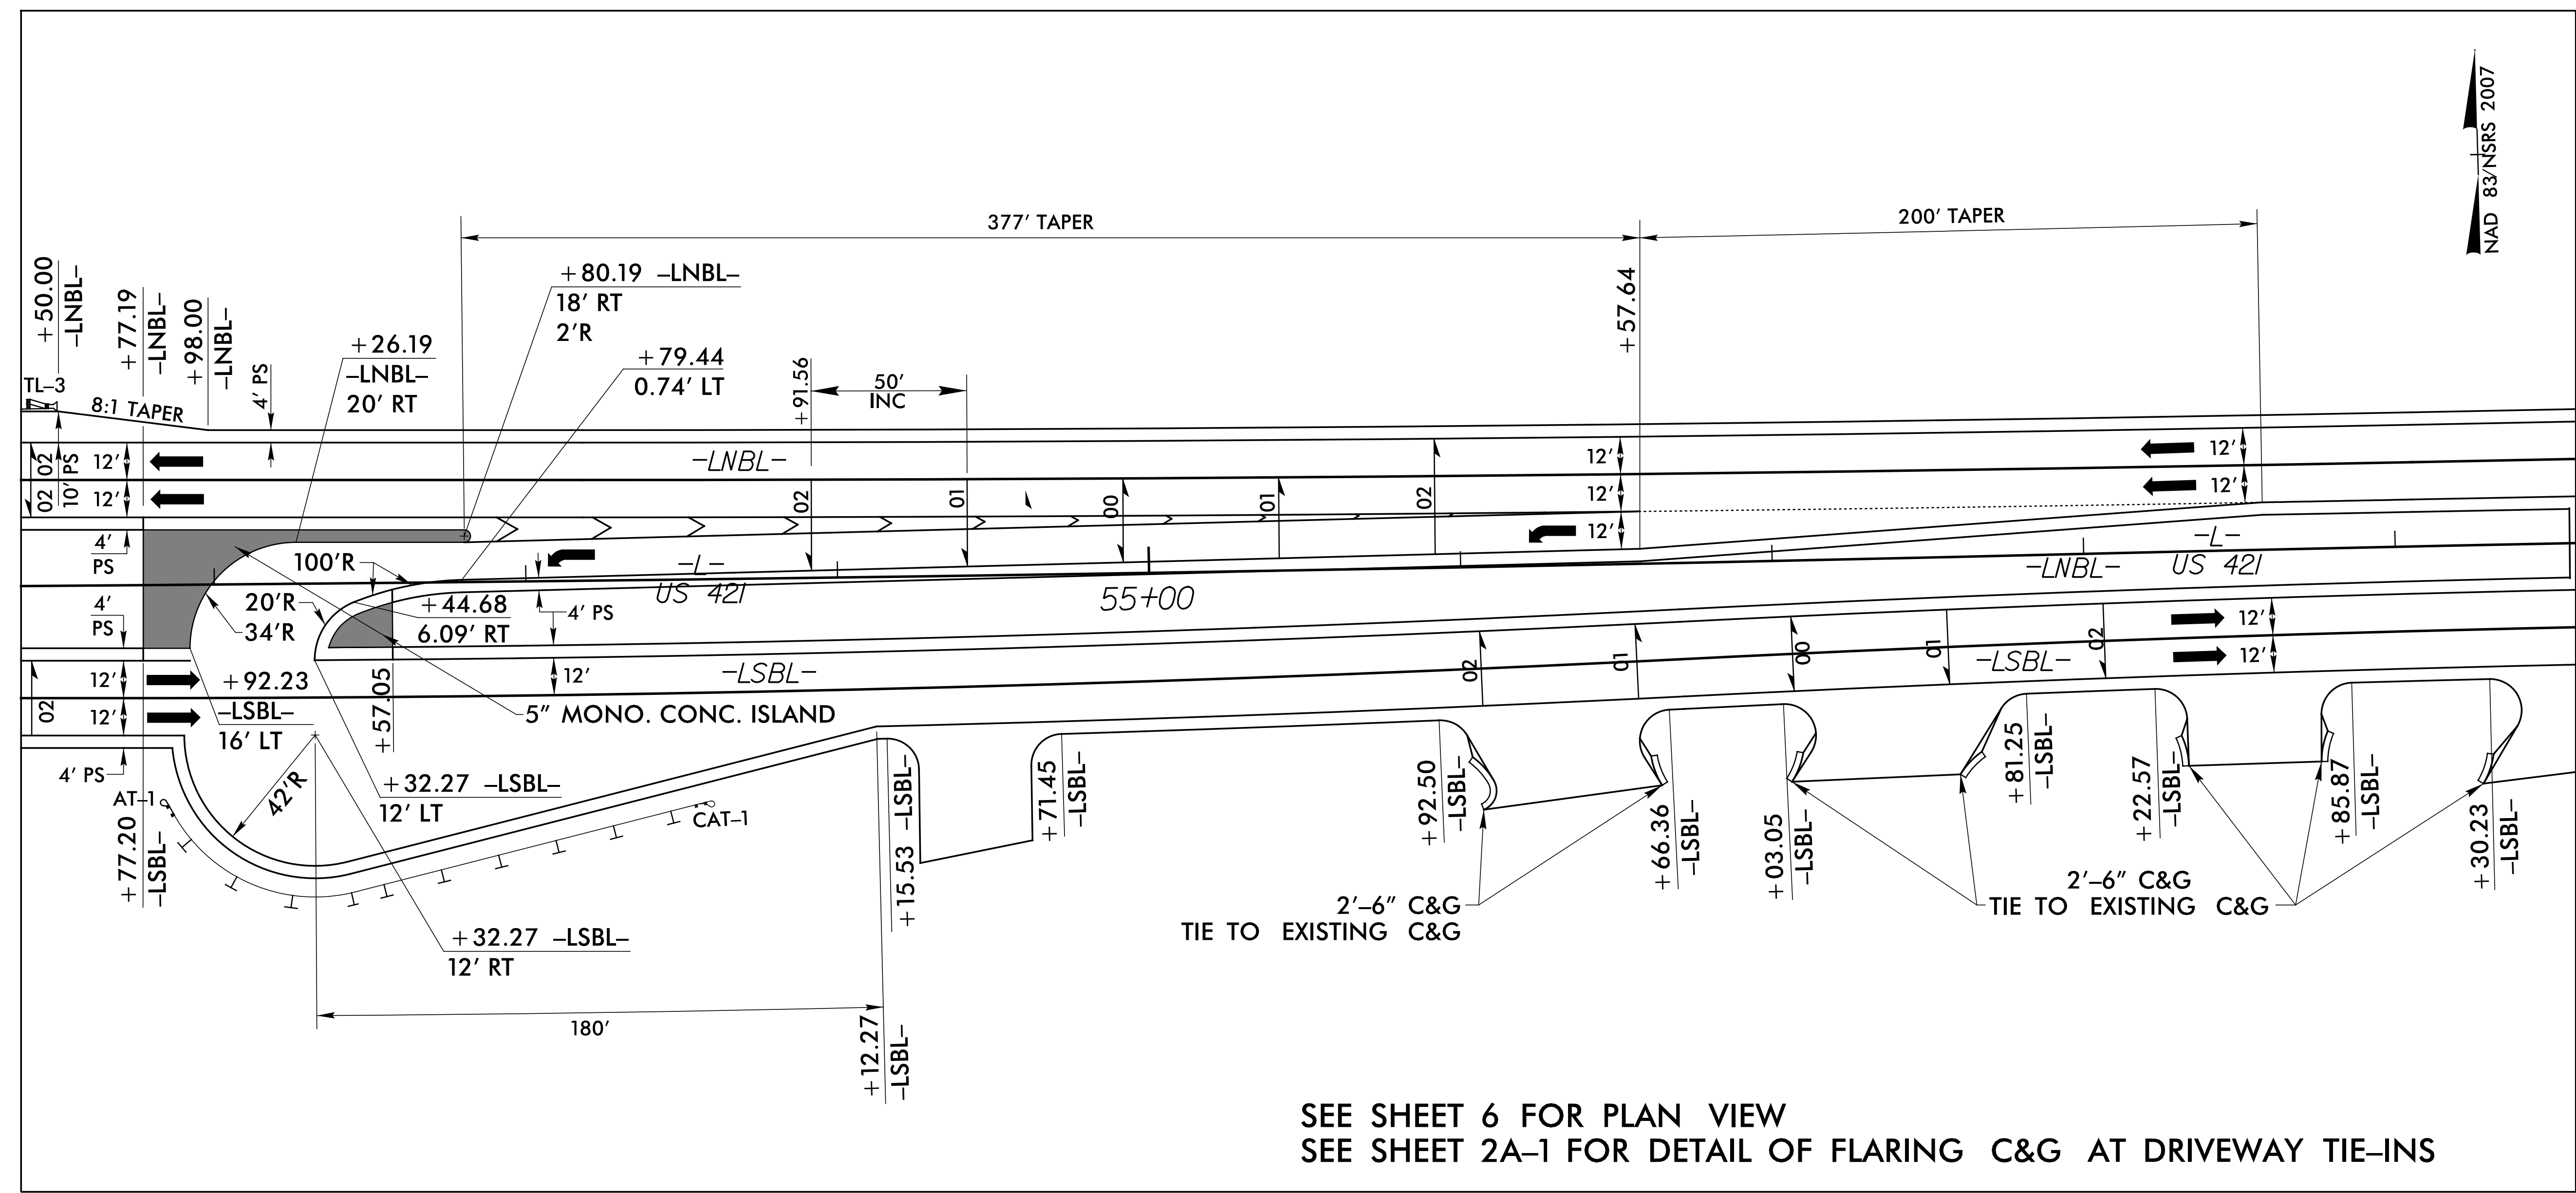

SEE SHEET 6 FOR PLAN VIEW
SEE SHEET 2A-1 FOR DETAIL OF FLARING C&G AT DRIVEWAY TIE-INS

DETAIL 1
-L- STA. 51+38.00 TO 59+58.00

- NOTES:**
- ALL DIMENSIONS ARE BASED OFF OF -L- ALIGNMENT UNLESS OTHERWISE NOTED.
 - 10' RADII FOR ALL DRIVEWAYS UNLESS OTHERWISE NOTED.

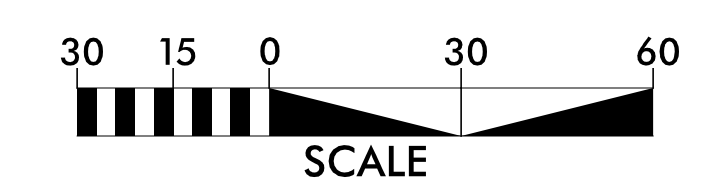

3/1/2023 3:23 PM rdy-det_2B-3.dgn