


# INTERSECTION DETAILS

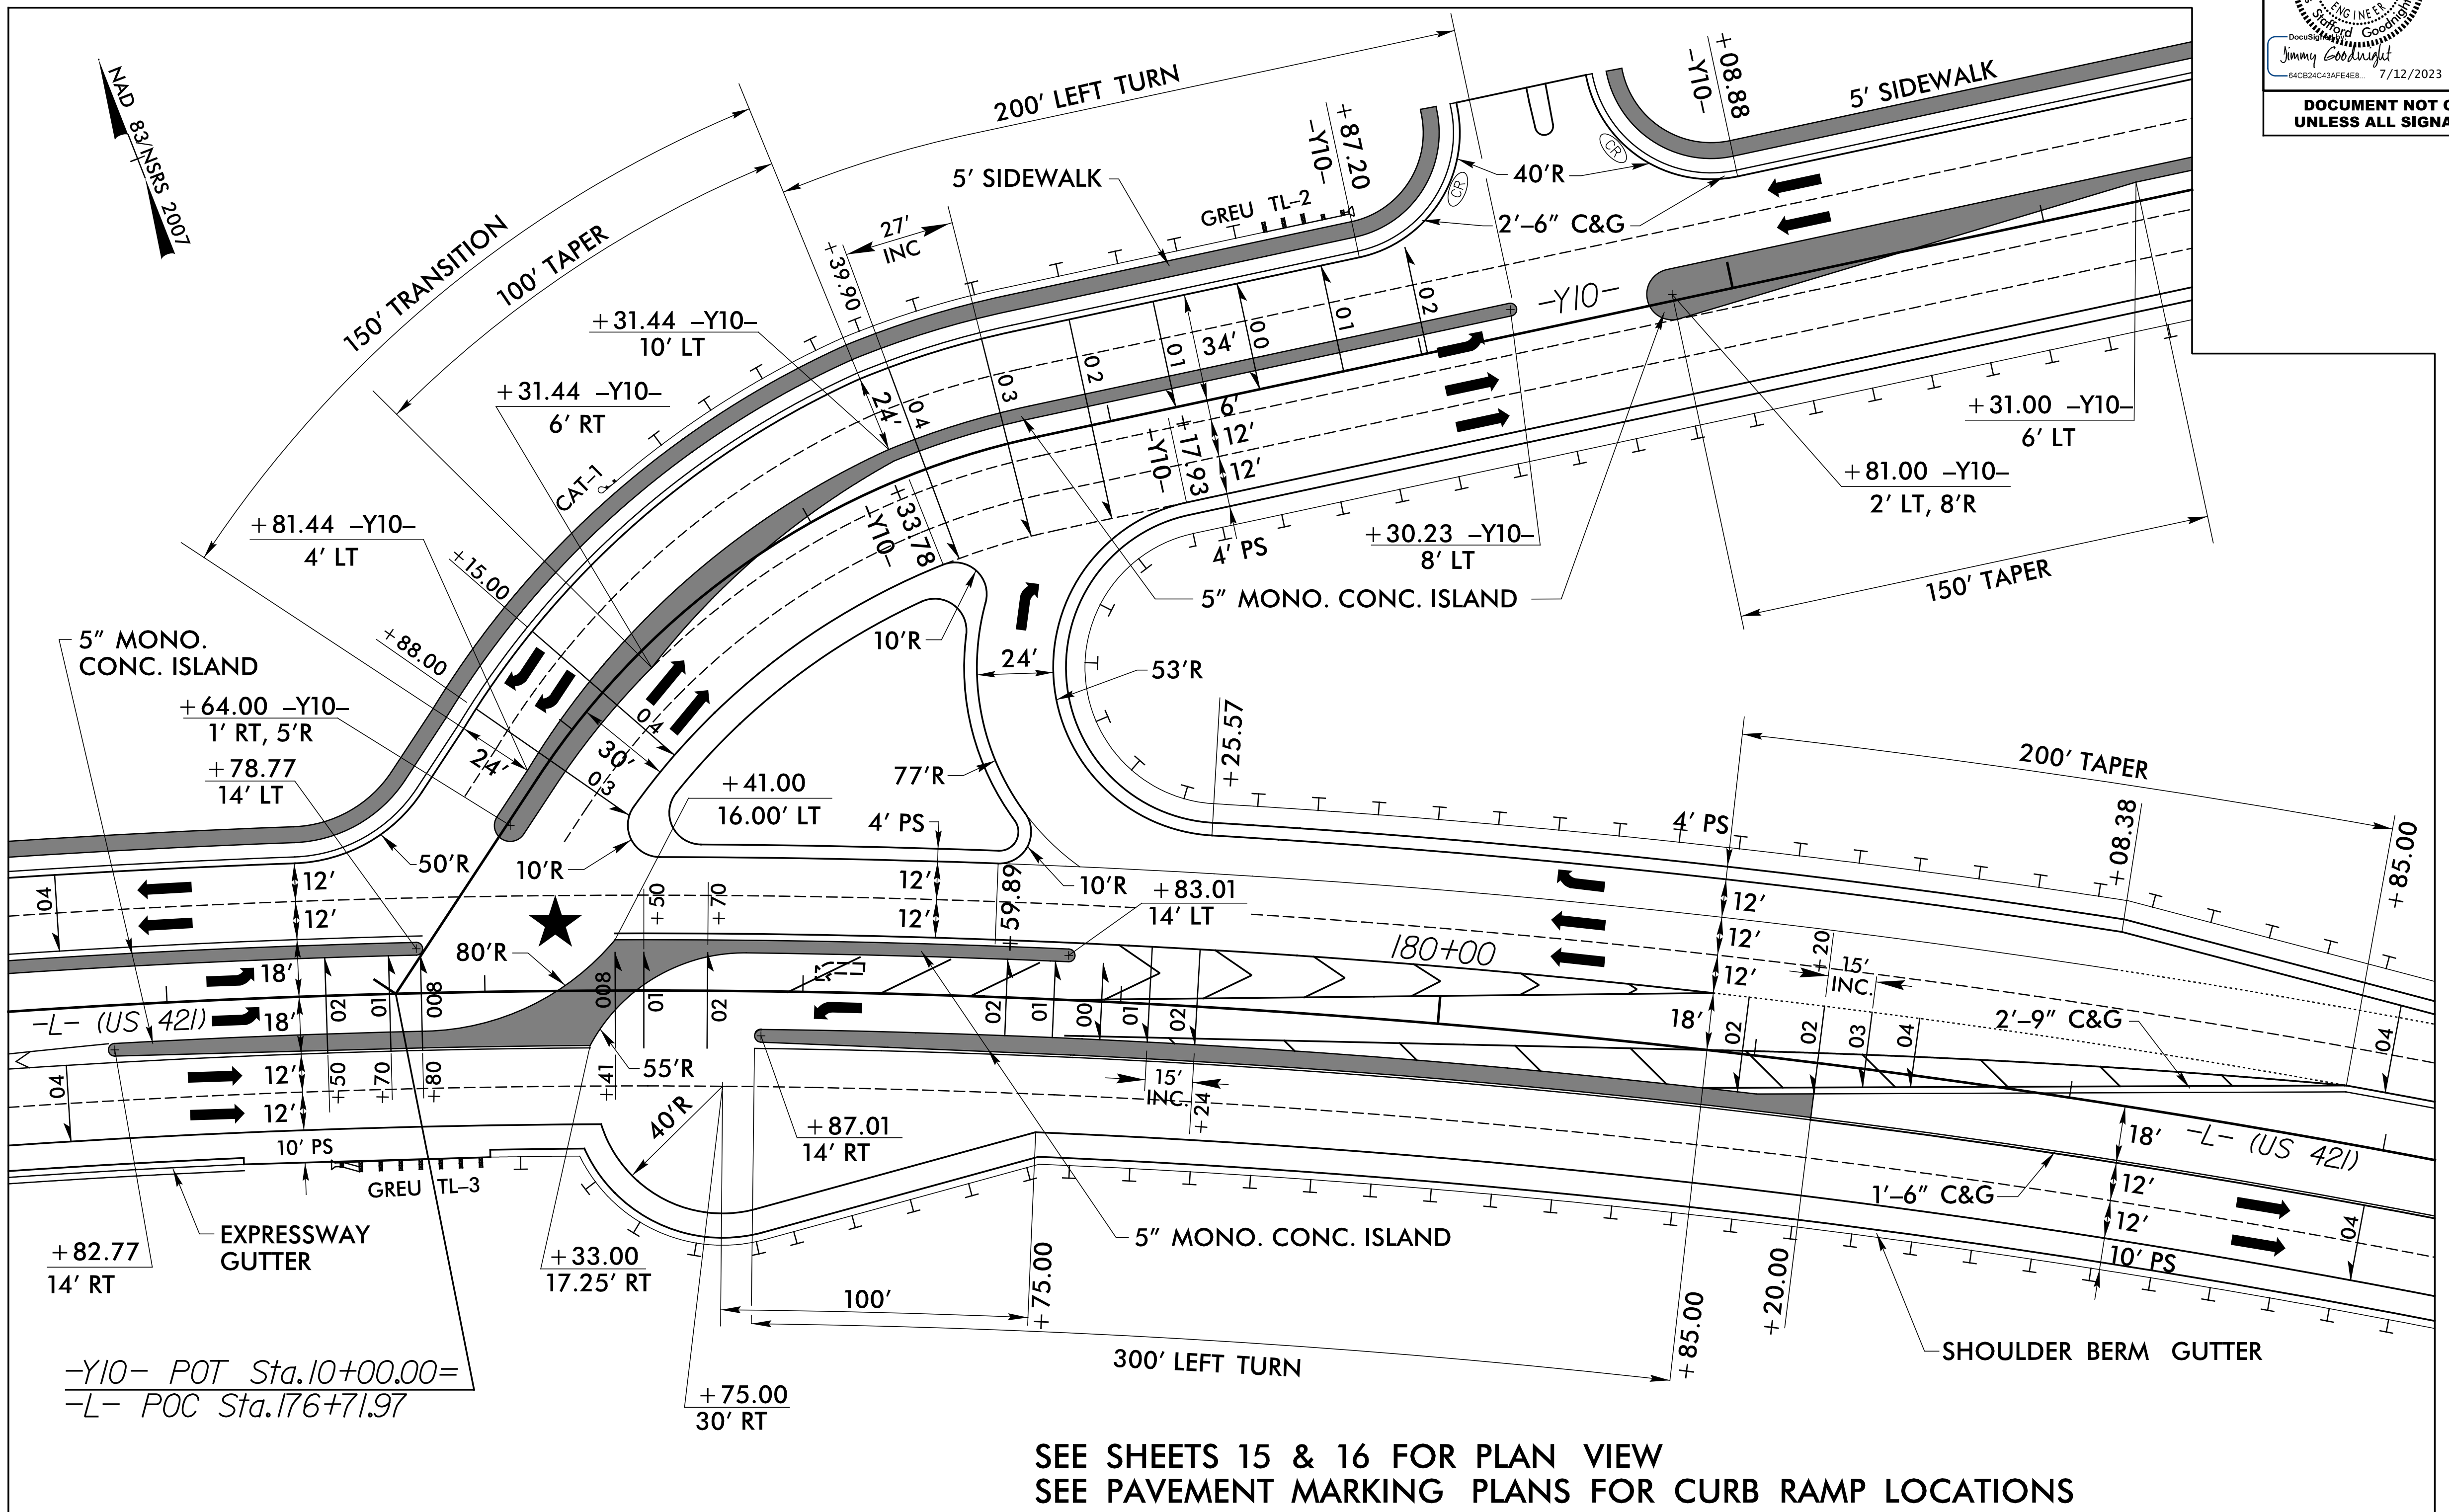

SEE SHEETS 15 & 16 FOR PLAN VIEW  
 SEE PAVEMENT MARKING PLANS FOR CURB RAMP LOCATIONS

**DETAIL 13**  
 -L- STA. 175 + 50.00 TO 183 + 00.00

★ DENOTES PROPOSED SIGNALIZED INTERSECTION

- NOTES:**
- ALL DIMENSIONS ARE BASED OFF OF -L- ALIGNMENT UNLESS OTHERWISE NOTED.
  - 2' RADII FOR ALL CONCRETE ISLANDS UNLESS OTHERWISE NOTED.

