

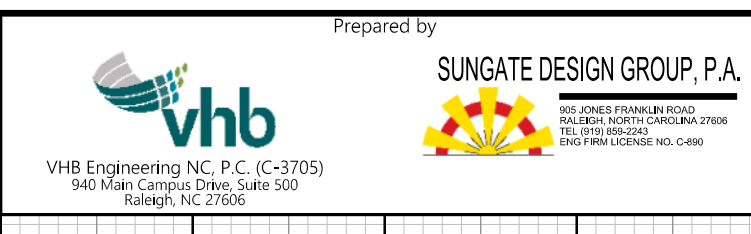


5/28/2023

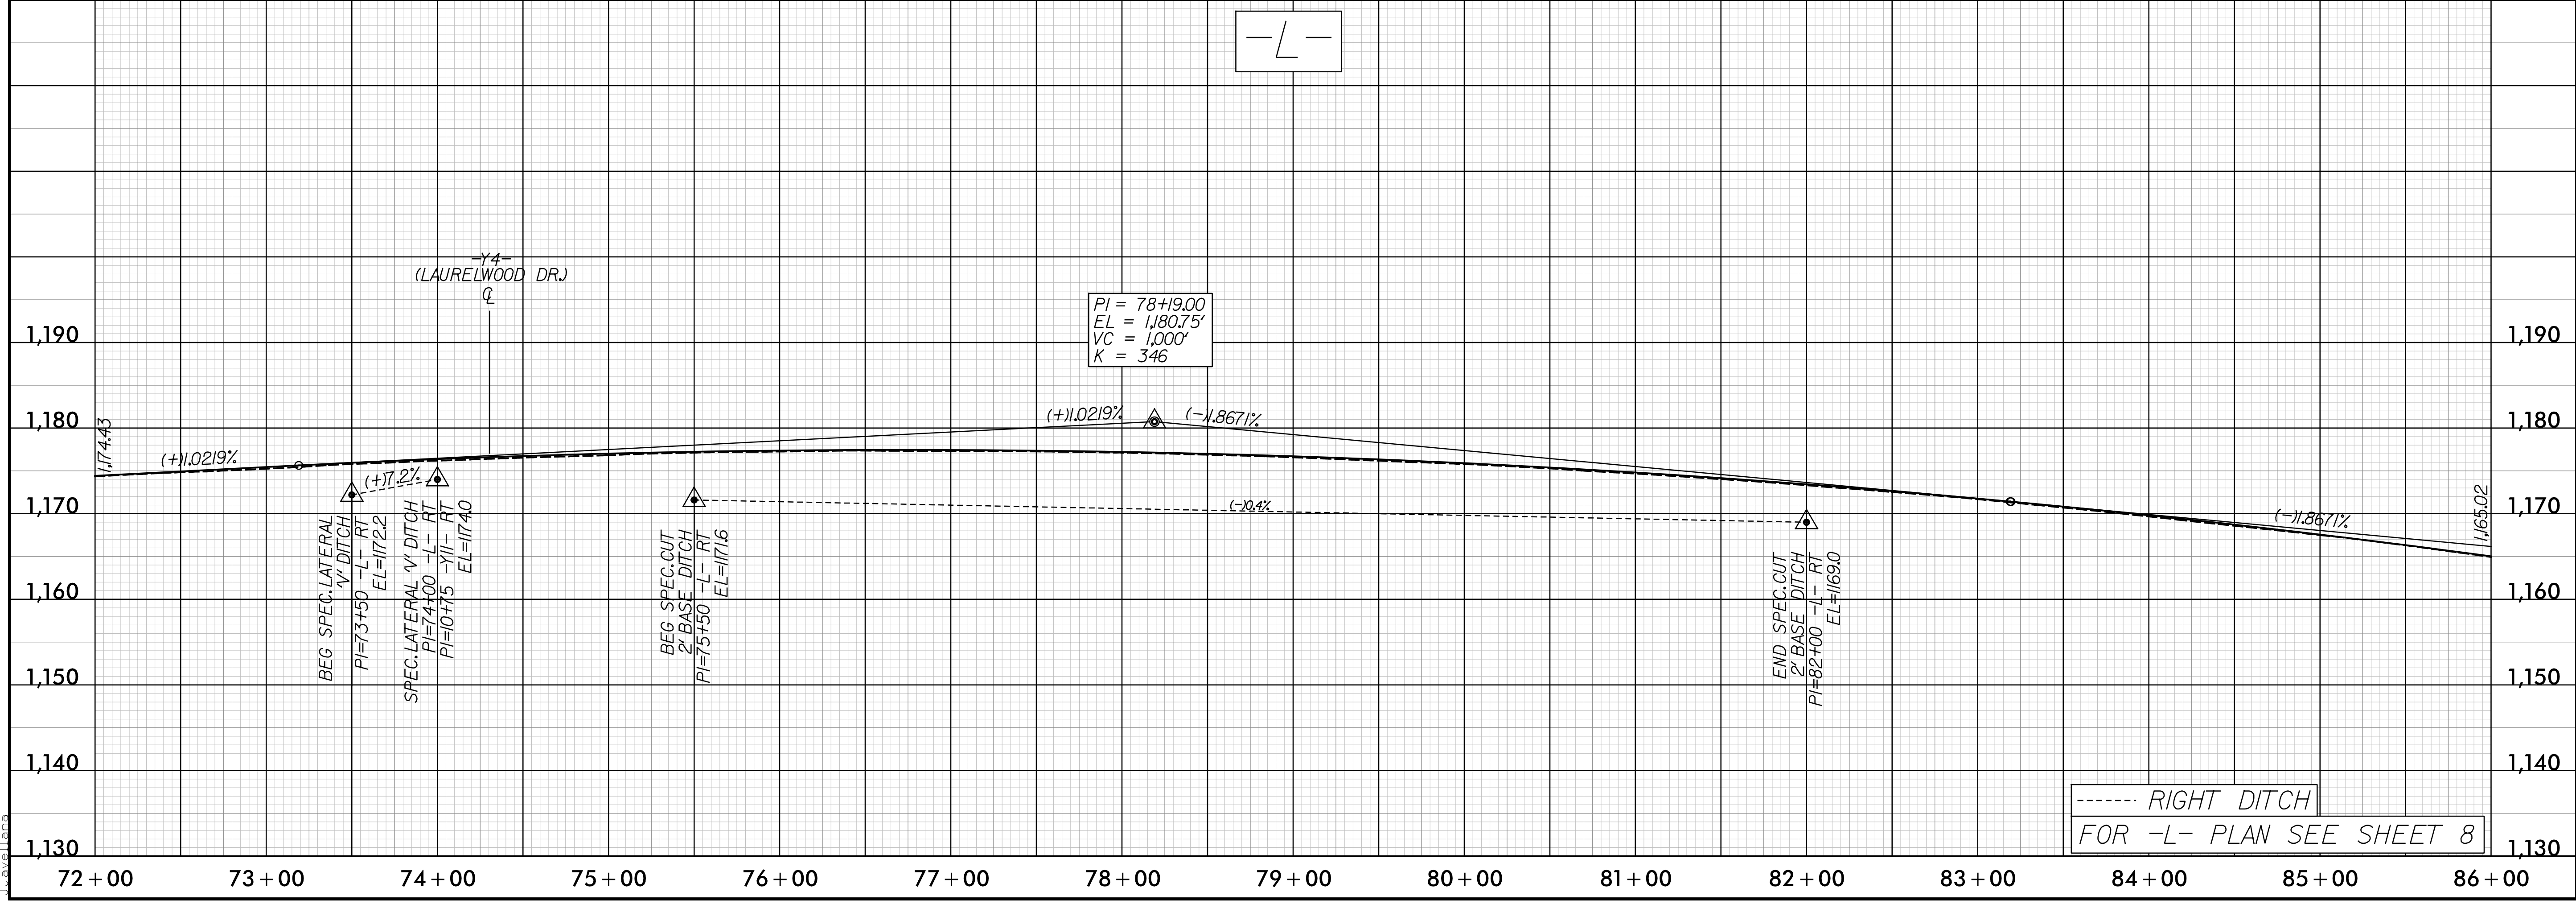

PROJECT REFERENCE NO. U-5312		SHEET NO. 18
ROADWAY DESIGN ENGINEER	HYDRAULICS ENGINEER	
Professional Engineer SEAL 014493 JIMMY GOODRIGHT	Professional Engineer SEAL 26971 JOSH DUBO	
DOCUMENT NOT CONSIDERED FINAL UNLESS ALL SIGNATURES COMPLETED		

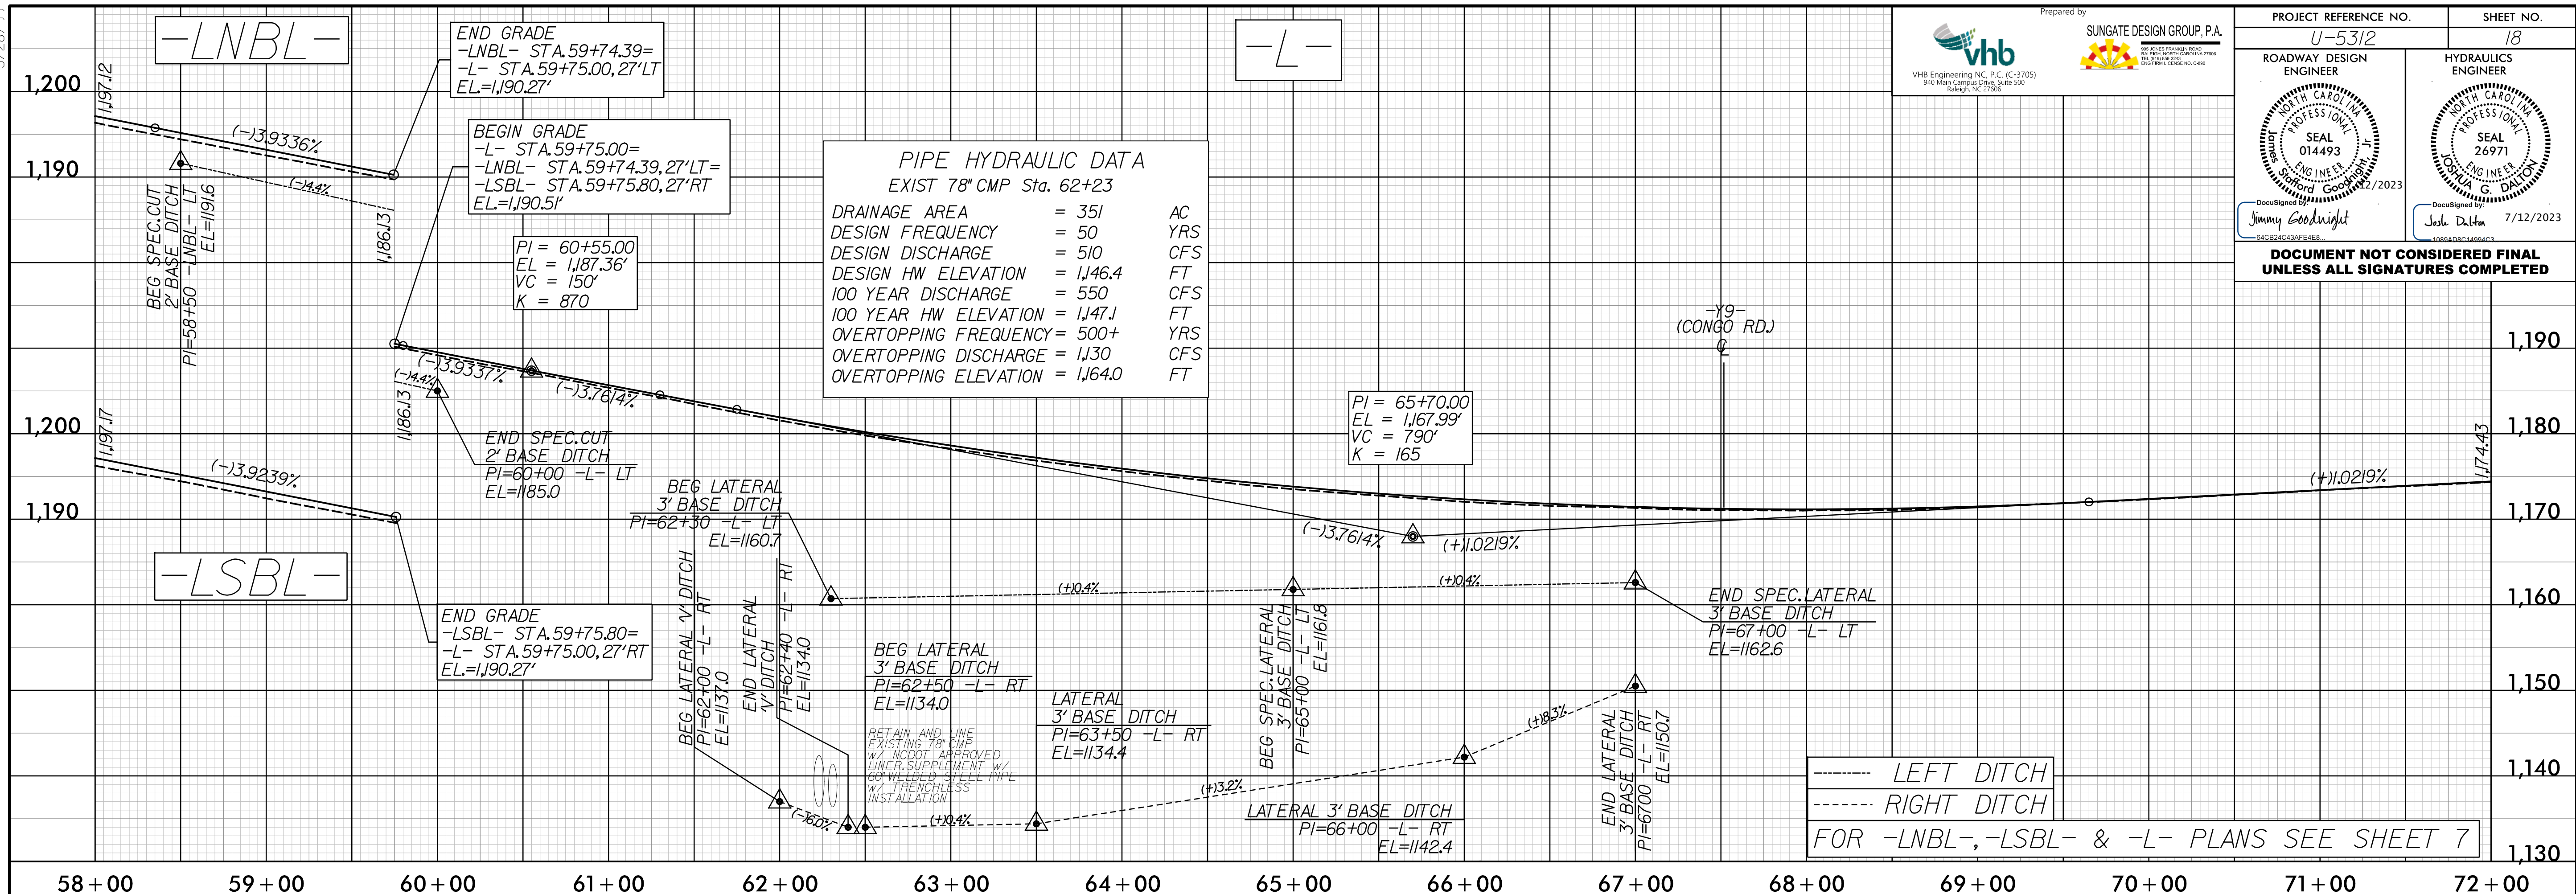

7/21/2023 11:56:10 AM N:\Projects\U5312_rdy_pf118.dgn