

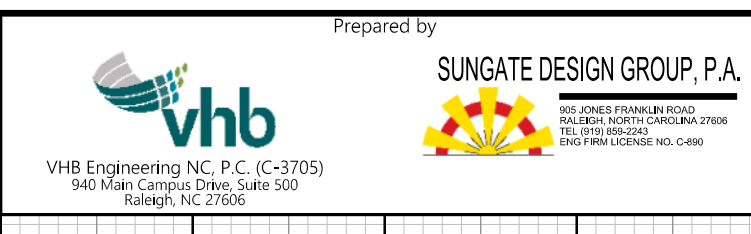


5/28/2023

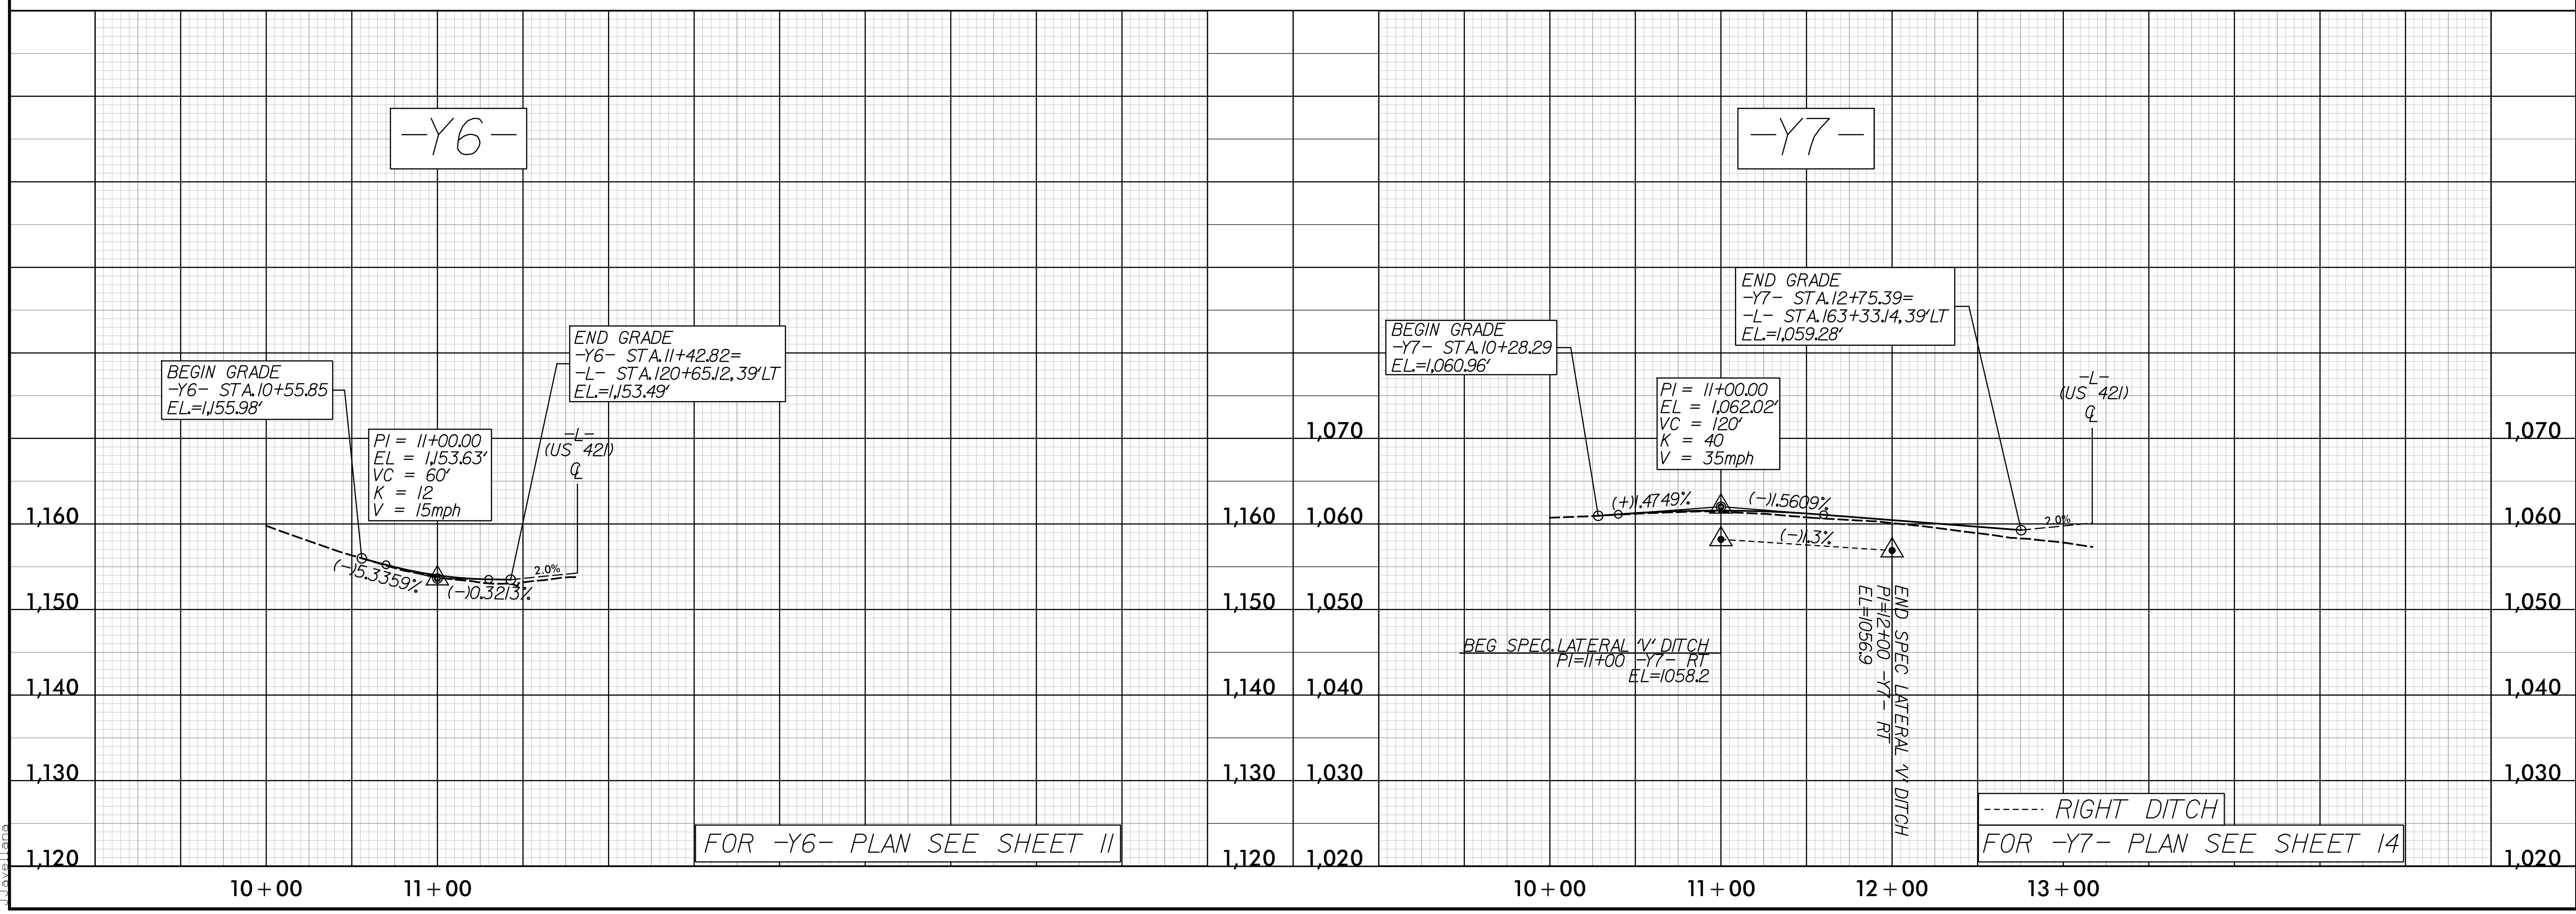

PROJECT REFERENCE NO. <b>U-5312</b>	SHEET NO. <b>23</b>
ROADWAY DESIGN ENGINEER Professional Seal: 014493	HYDRAULICS ENGINEER Professional Seal: 26971
DocuSigned by: <b>Jimmy Goodnight</b> 7/12/2023	DocuSigned by: <b>Jesse Dalton</b> 7/12/2023

DOCUMENT NOT CONSIDERED FINAL UNLESS ALL SIGNATURES COMPLETED

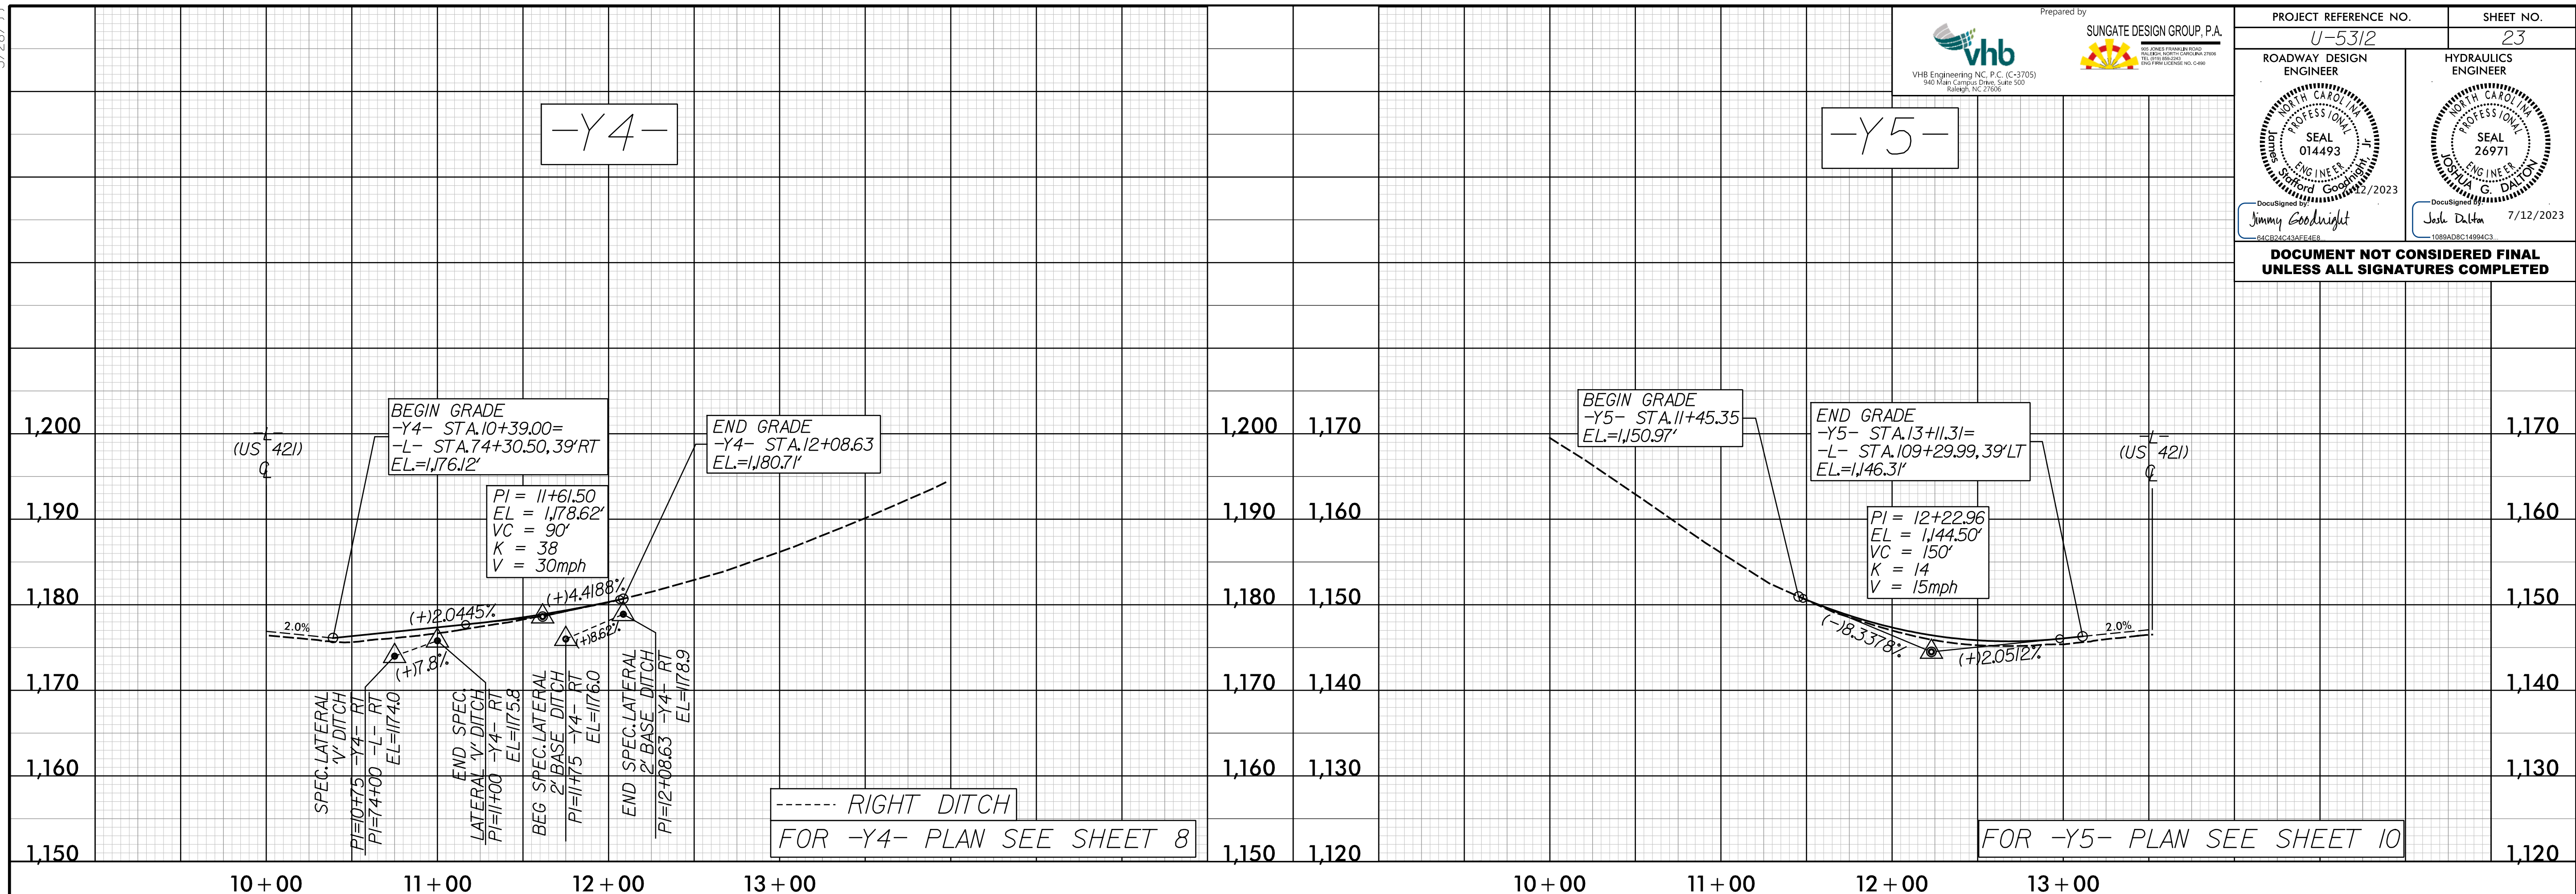

7/12/2023  
C:\Users\jgall\OneDrive\Projects\U5312\rdy\p123.dgn