
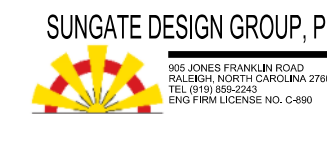




5/28/2023

Prepared by






VHB Engineering NC, P.C. (C-2705)  
940 Main Campus Drive, Suite 300  
Raleigh, NC 27606

SUNGATE DESIGN GROUP, P.A.  
10000 Sun Valley Road  
Charlotte, NC 28227

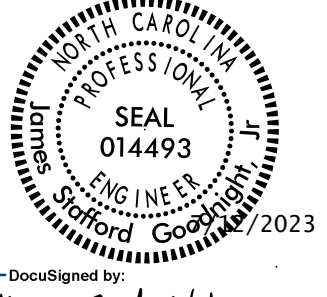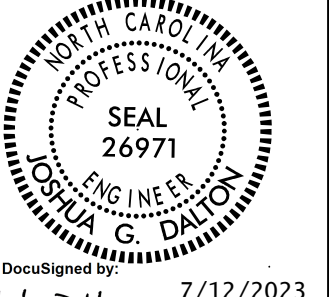PROJECT REFERENCE NO. <b>U-5312</b>	SHEET NO. <b>24</b>
ROADWAY DESIGN ENGINEER 	HYDRAULICS ENGINEER 
DocuSigned by: <b>Jimmy Goodnight</b>	
DocuSigned by: <b>Josh Dalton</b> 7/12/2023	

**DOCUMENT NOT CONSIDERED FINAL  
UNLESS ALL SIGNATURES COMPLETED**

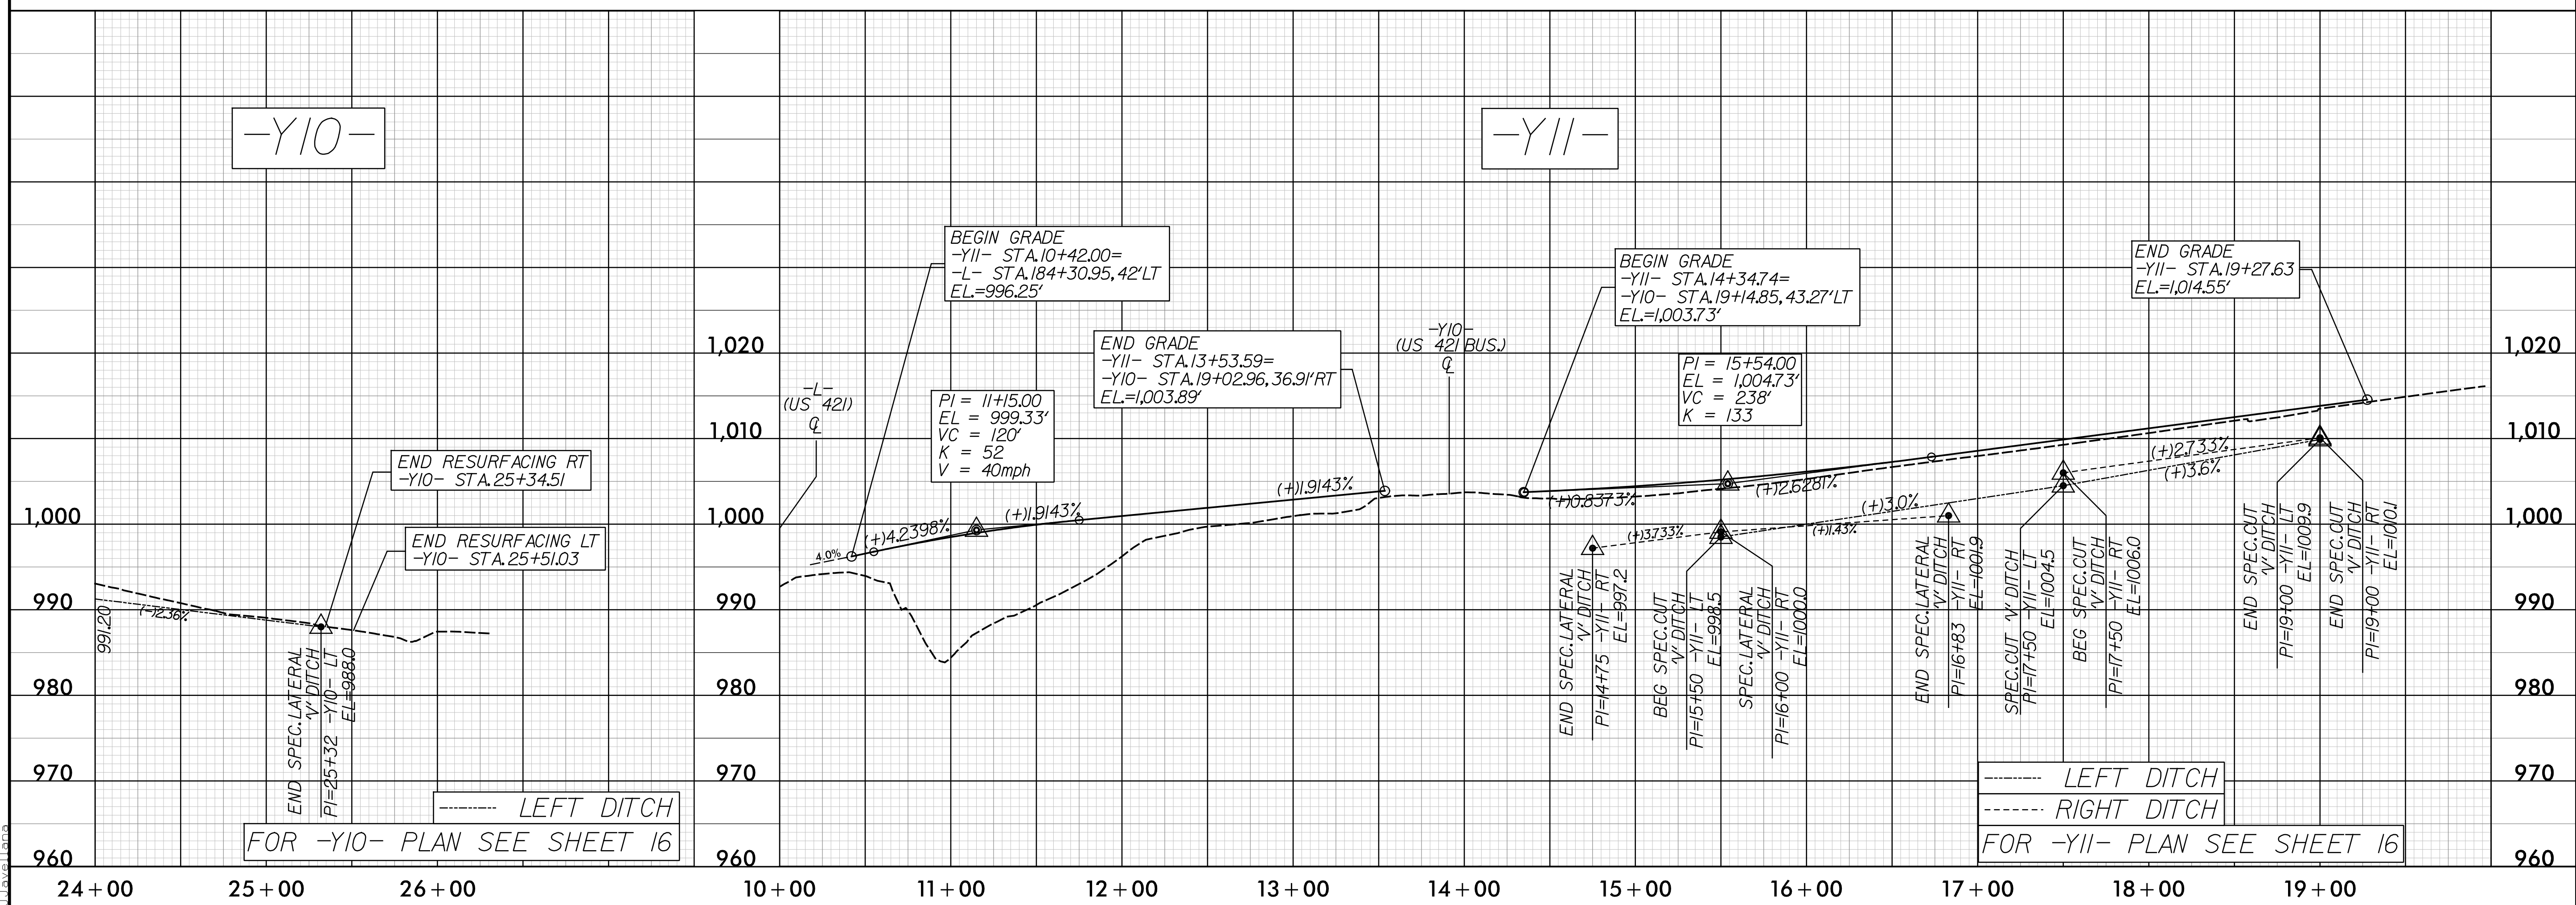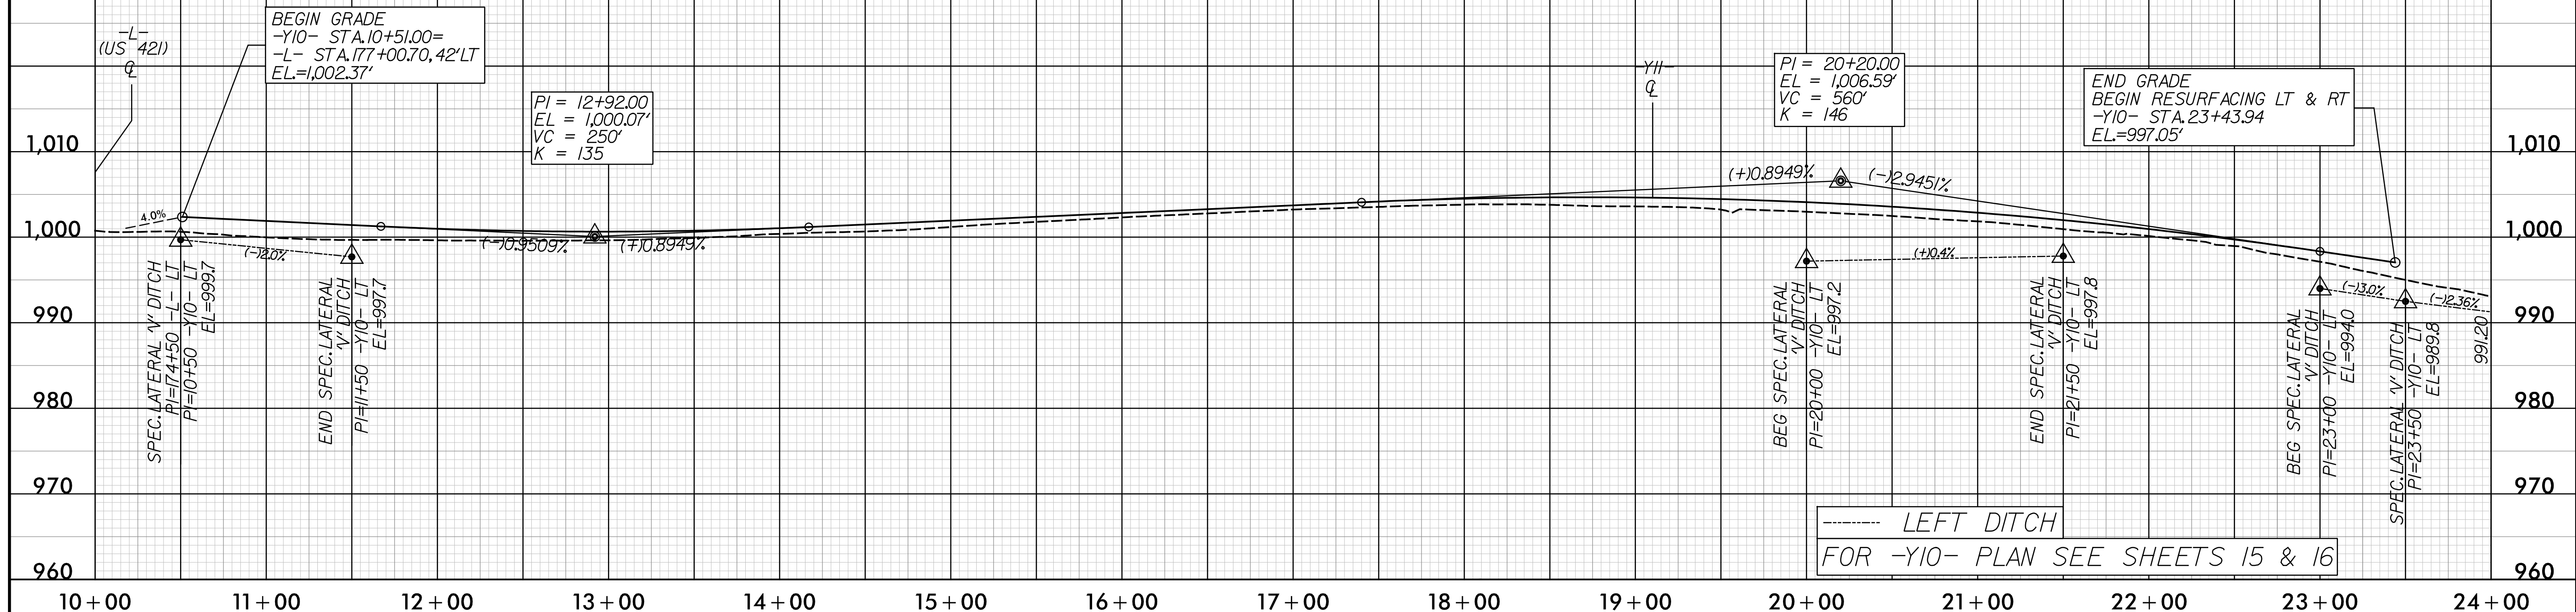

5/25/2023  
R:\Projects\U5312\rdy\_pf124.dgn