

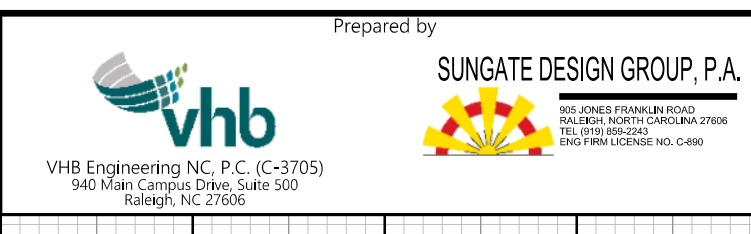


5/28/23

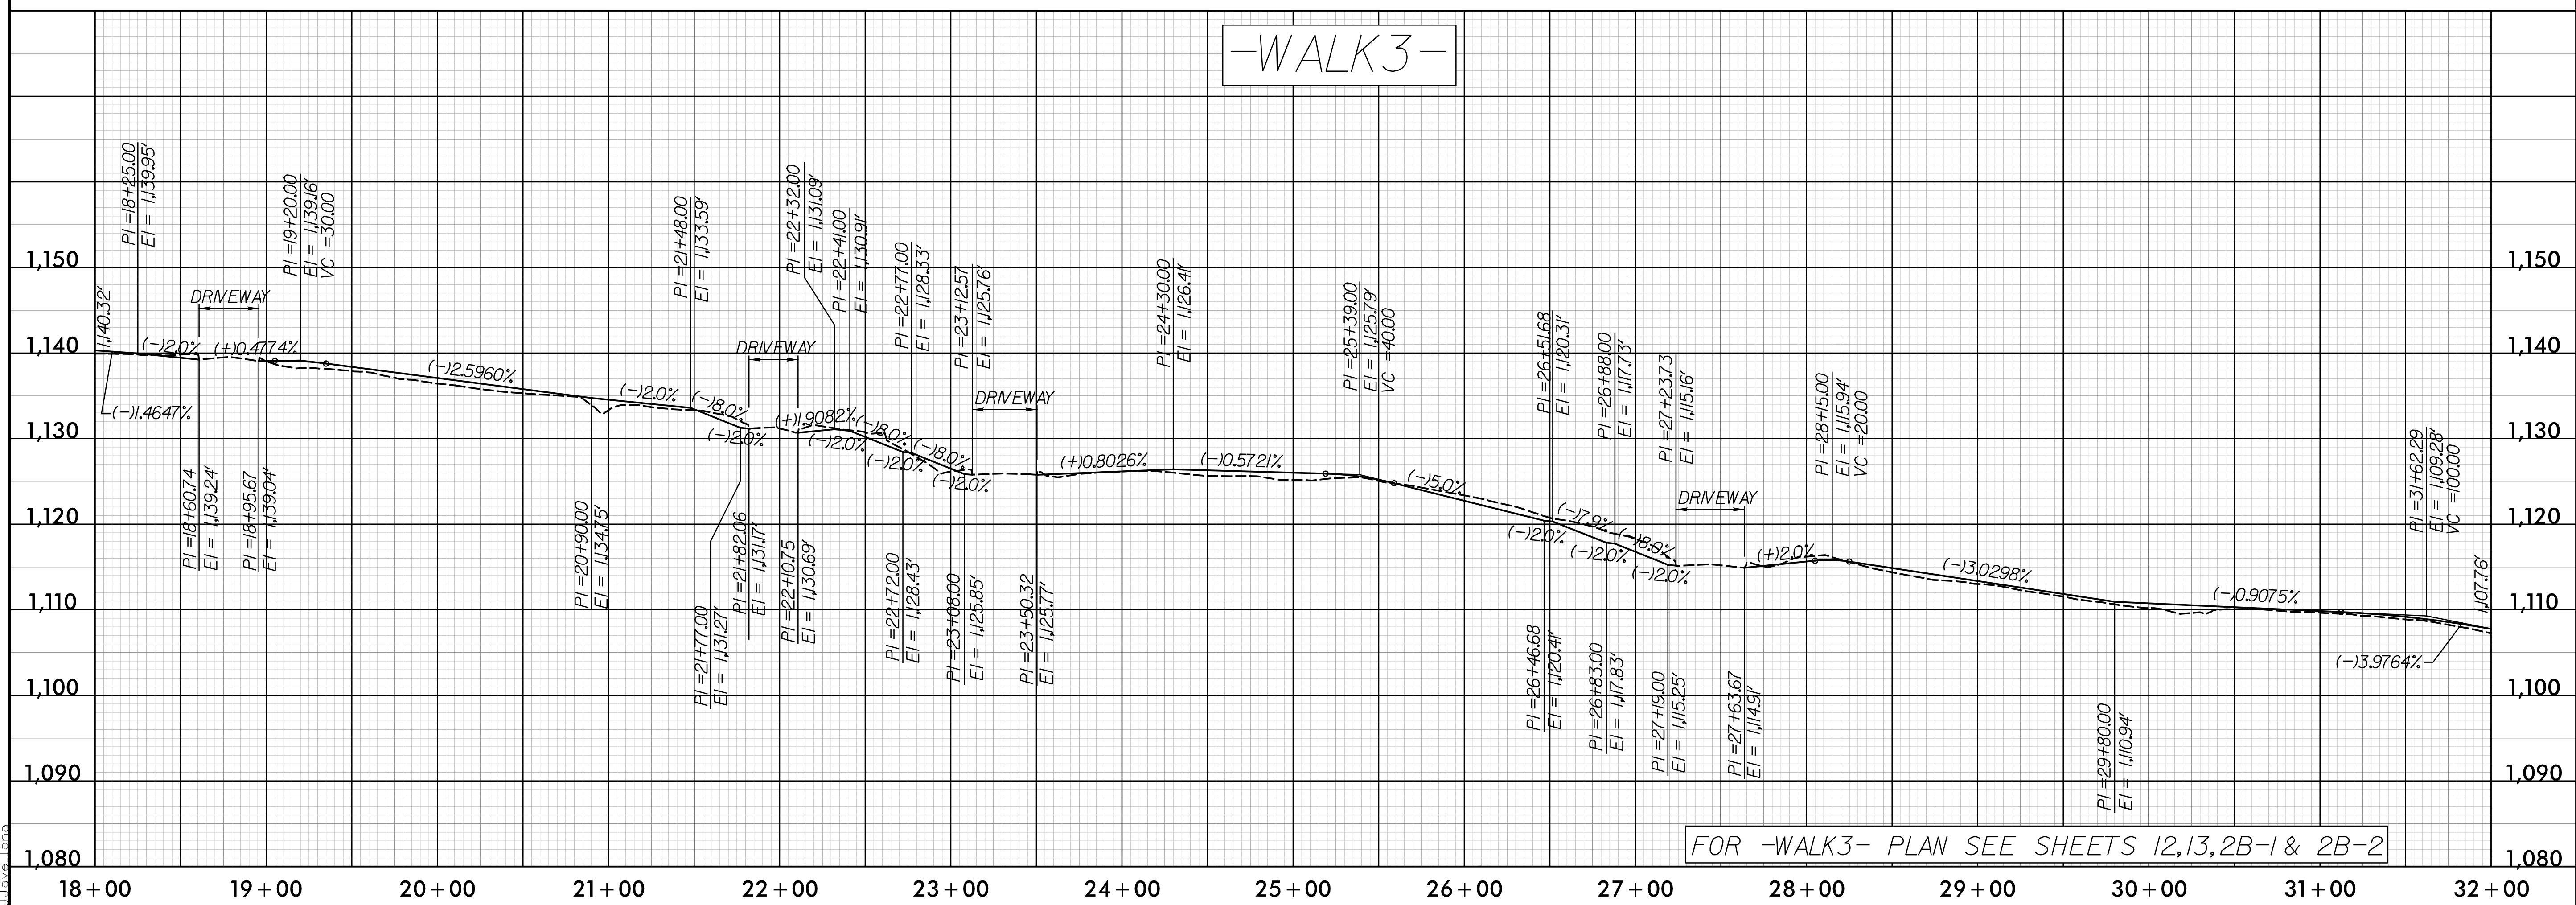

PROJECT REFERENCE NO. U-5312		SHEET NO. 26
ROADWAY DESIGN ENGINEER	HYDRAULICS ENGINEER	
DocuSigned by Jimmy Goodnight	DocuSigned by Julie Dalton	
DOCUMENT NOT CONSIDERED FINAL UNLESS ALL SIGNATURES COMPLETED		

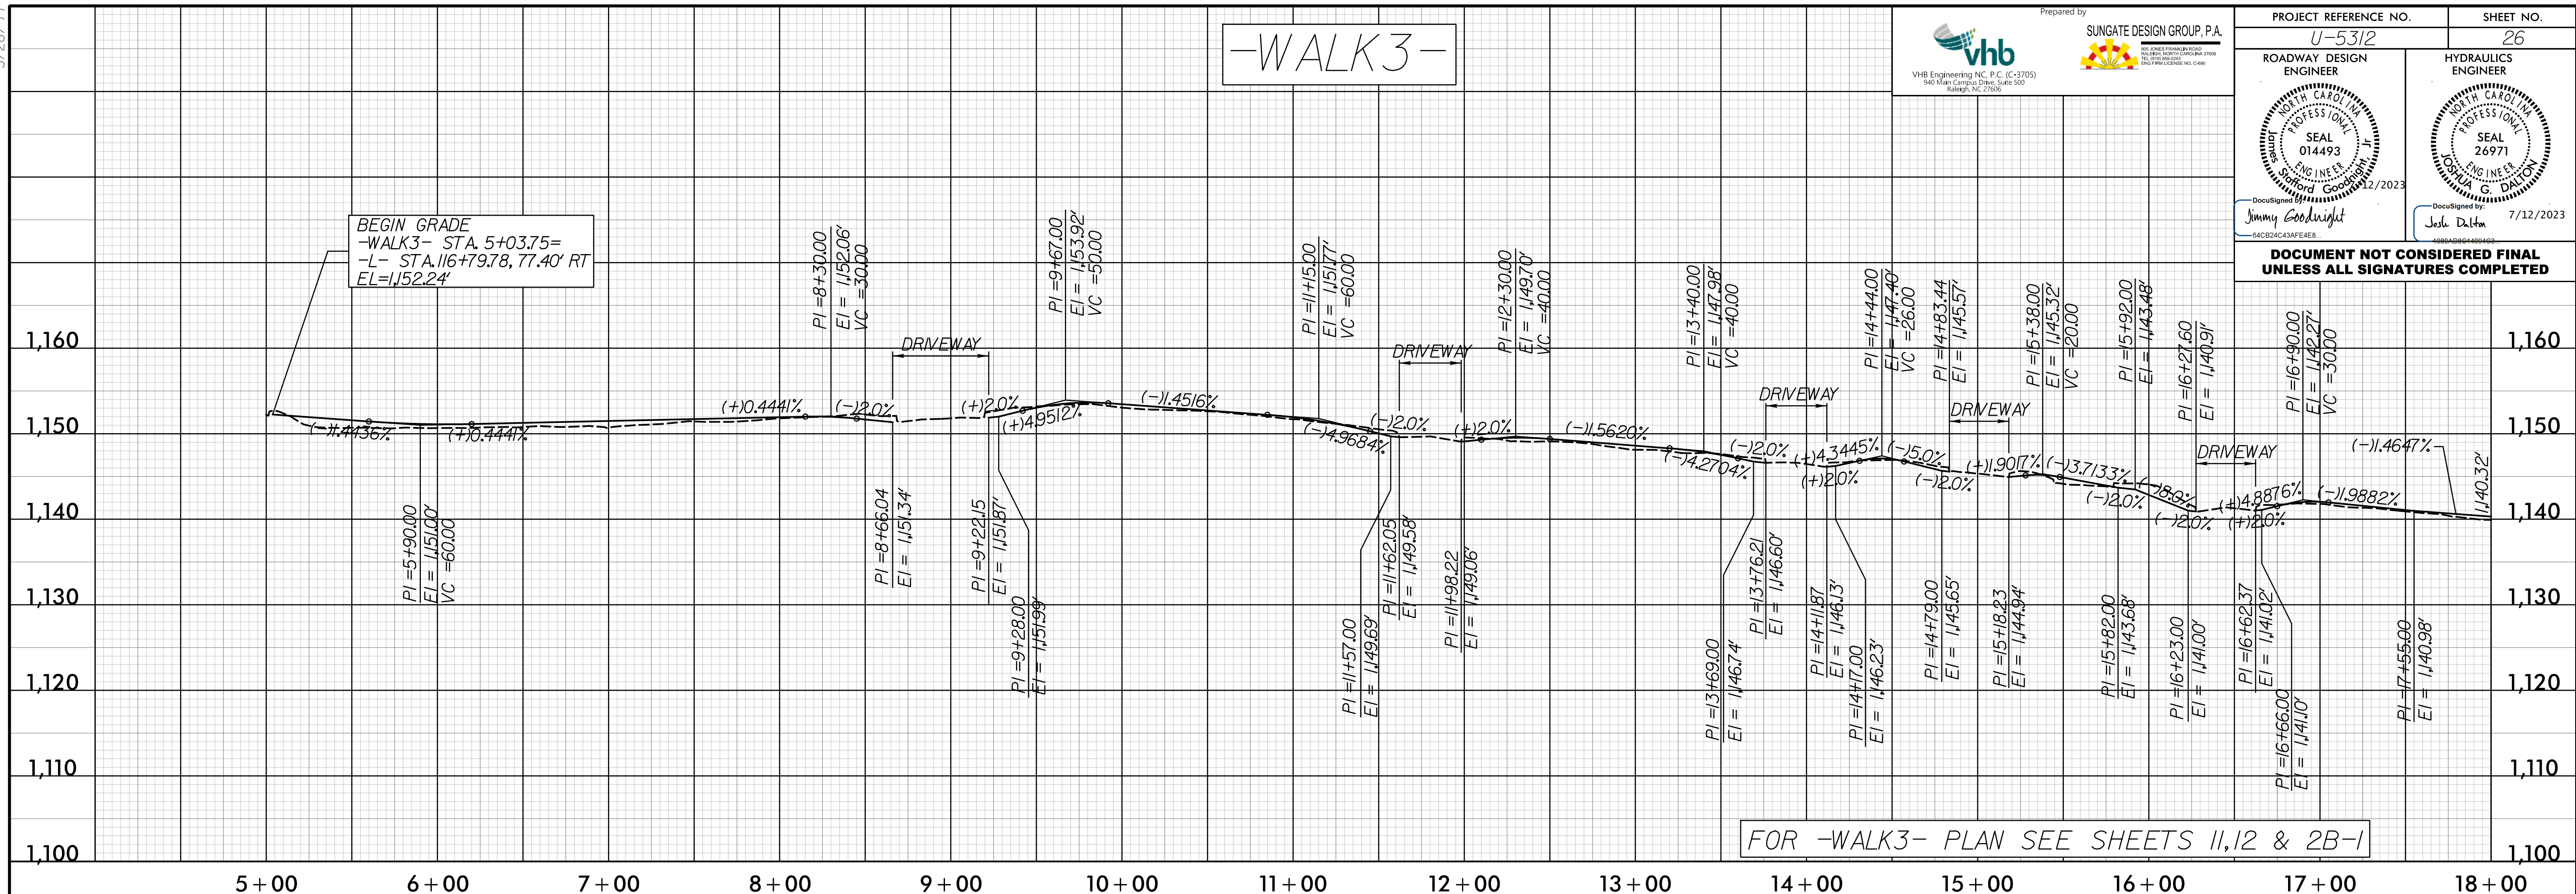

7/1/2023 11:56:01 AM N:\Projects\U5312_rdy_pf126.dgn