


STATE OF NORTH CAROLINA
DEPT. OF TRANSPORTATION
DIVISION OF HIGHWAYS
RALEIGH, N.C.

ENGLISH DETAIL DRAWING FOR
METHOD FOR PLACEMENT OF TRAFFIC BEARING 2GI IN GRASSED MEDIAN
(USING 1'-6" CURB & GUTTER)

SHEET 1 OF 1
852D04

NOTES:
-REFER TO STD. NO. 840.35 FOR TRAFFIC BEARING DRAINAGE STRUCTURE.
-REFER TO STD. NO. 840.20 or 840.29 FOR GRATE AND FRAME.

CONSTRUCT THE CURB FACE AT THE SAME SLOPE AS FACE OF 1'-6" CURB & GUTTER (STD. 846.01)

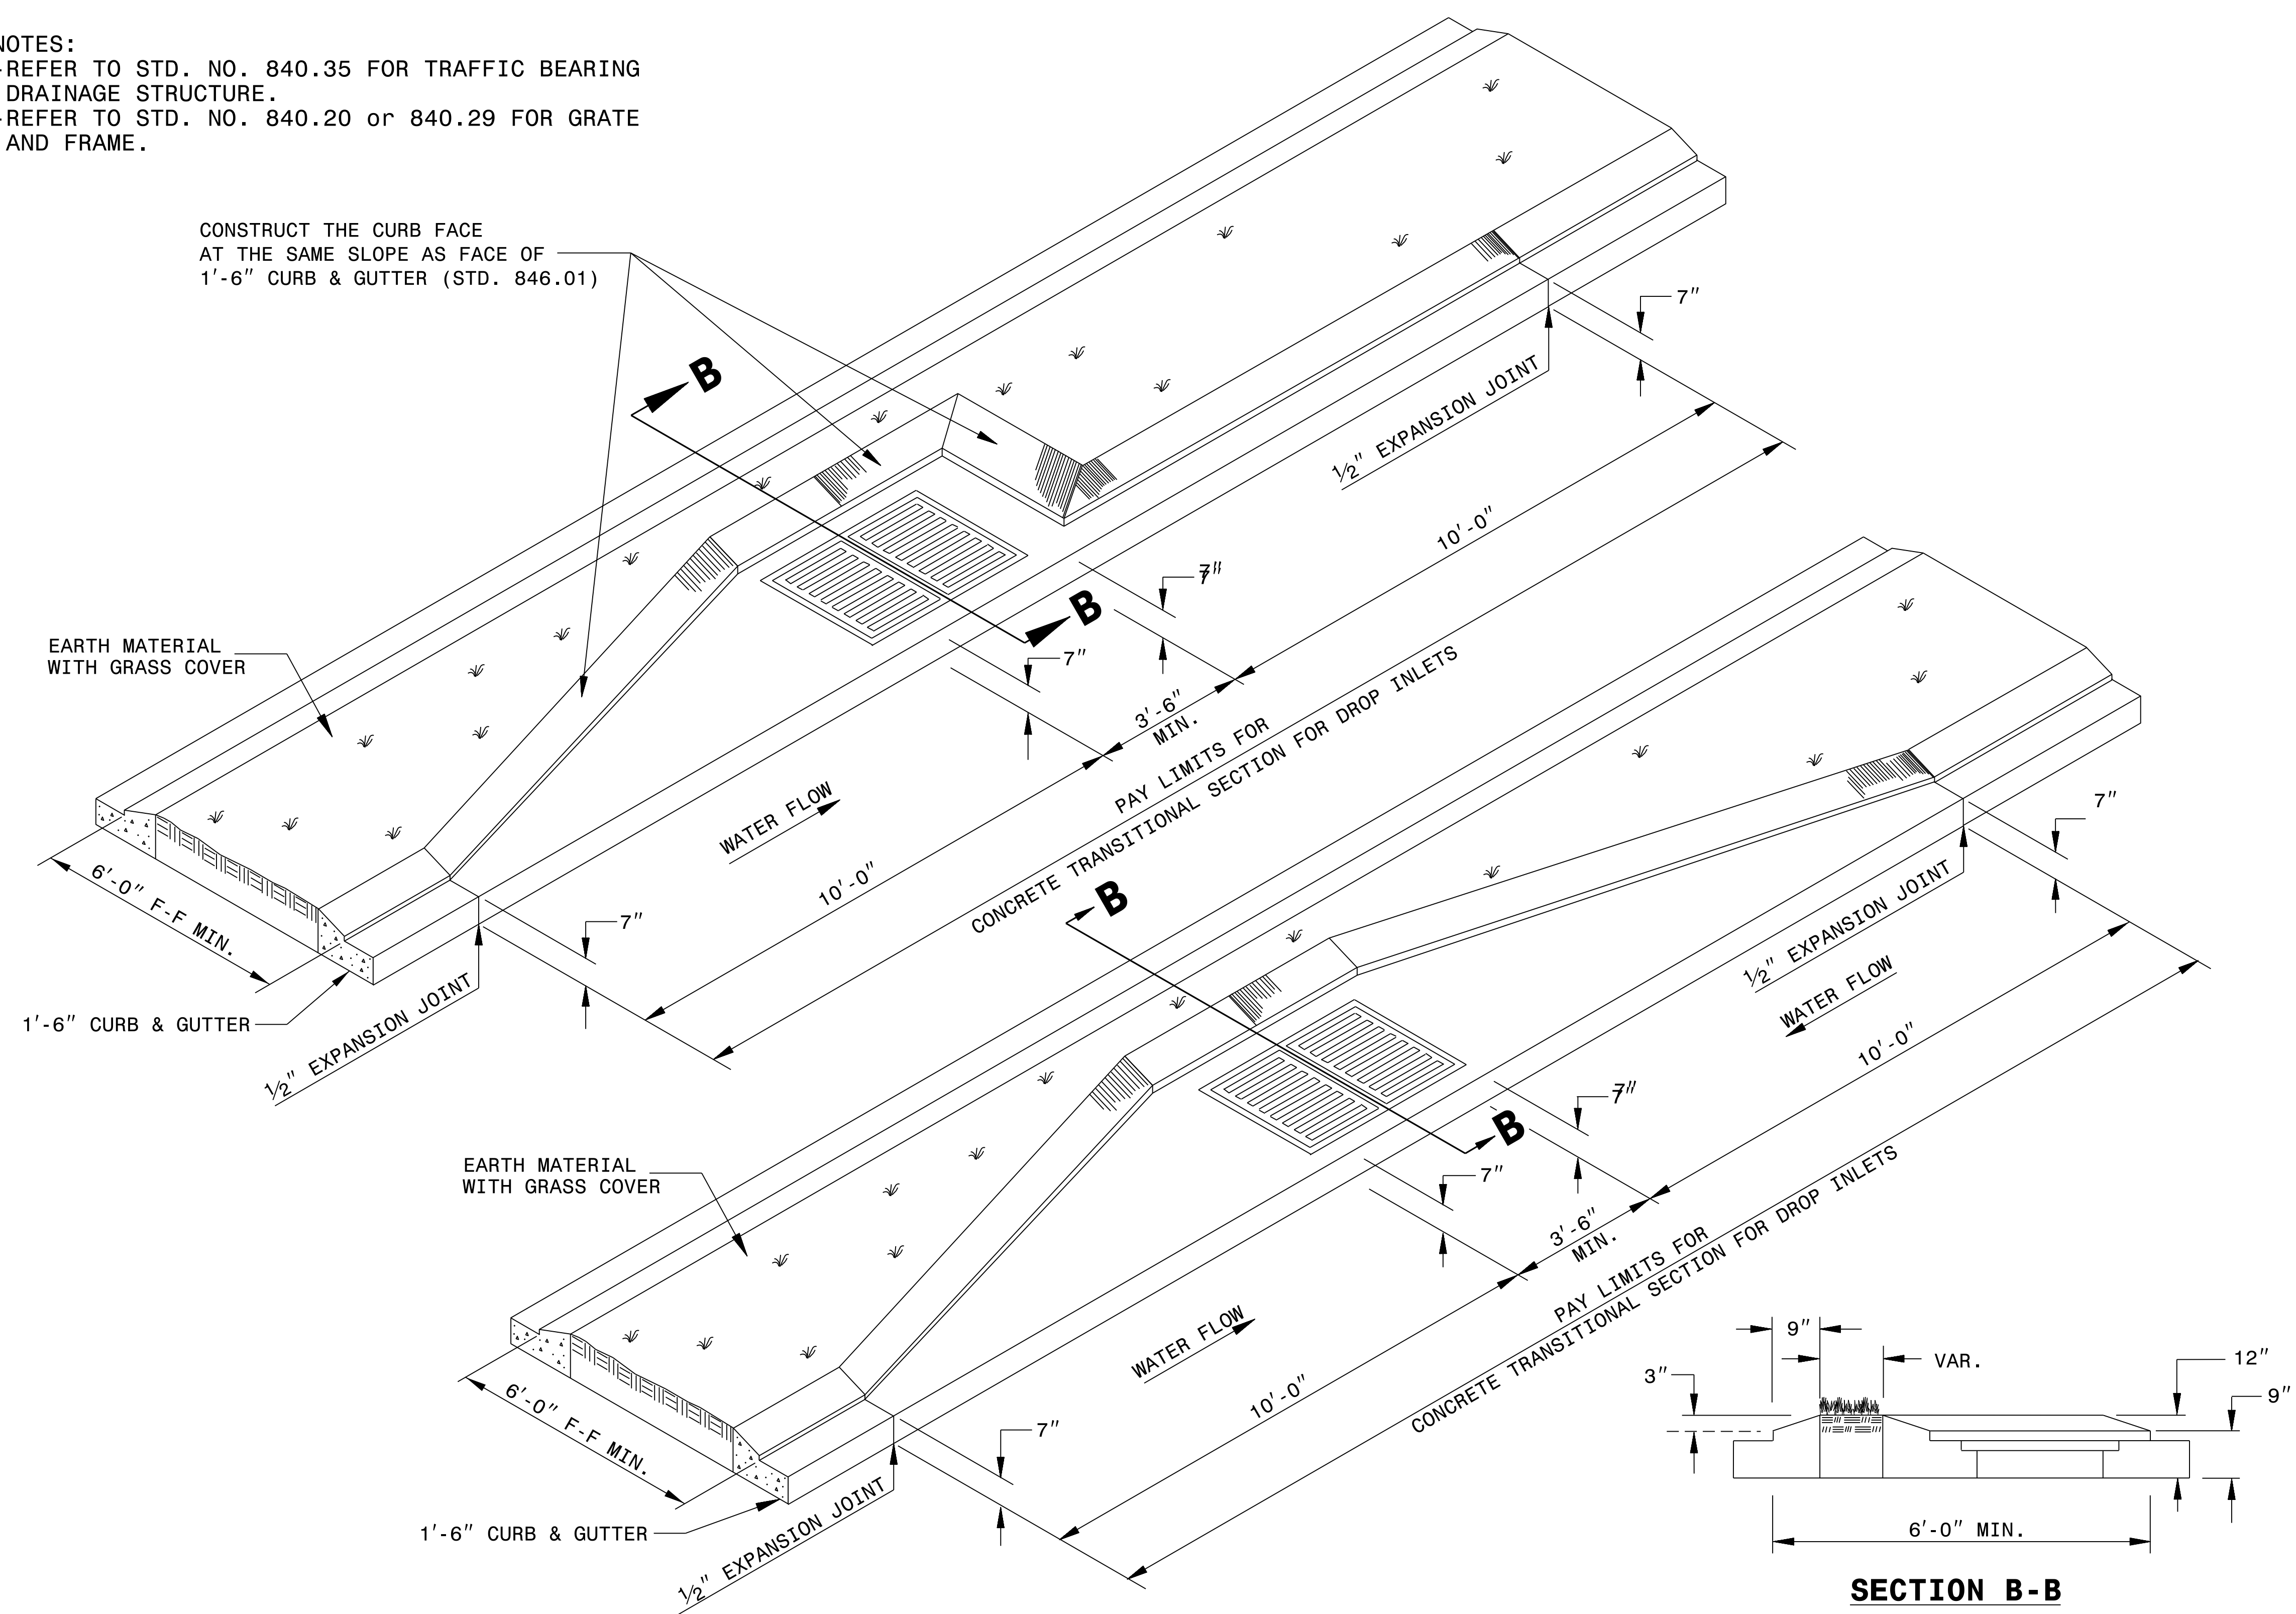


STATE OF NORTH CAROLINA
DEPT. OF TRANSPORTATION
DIVISION OF HIGHWAYS
RALEIGH, N.C.

ENGLISH DETAIL DRAWING FOR
METHOD FOR PLACEMENT OF TRAFFIC BEARING 2GI IN GRASSED MEDIAN
(USING 1'-6" CURB & GUTTER)

SHEET 1 OF 1
852D04

24-APR-2018 14:52 S:\Contracts\Special Details\Jhowerton\852d04 Traffic Bearing DI in Island.dgn Jhowerton AT_CSD-292595

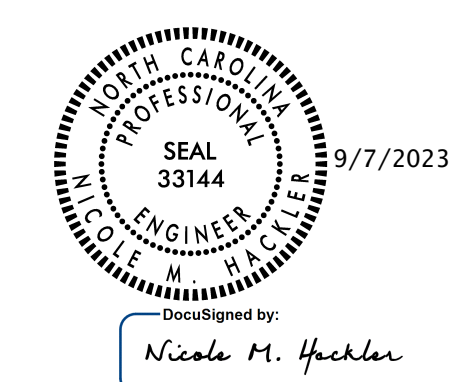

DOCUMENT NOT CONSIDERED FINAL UNLESS ALL SIGNATURES COMPLETED

CONTRACT STANDARDS AND DEVELOPMENT UNIT
Office 919-707-6950 FAX 919-250-4119

SEE TITLE PLATE

ORIGINAL BY: KKEMPF DATE: 8/2/10
MODIFIED BY: DATE:
CHECKED BY: DATE:
FILE SPEC.: jhowerton\852d04 Traffic Bearing DI in Island.dgn