



8/17/99

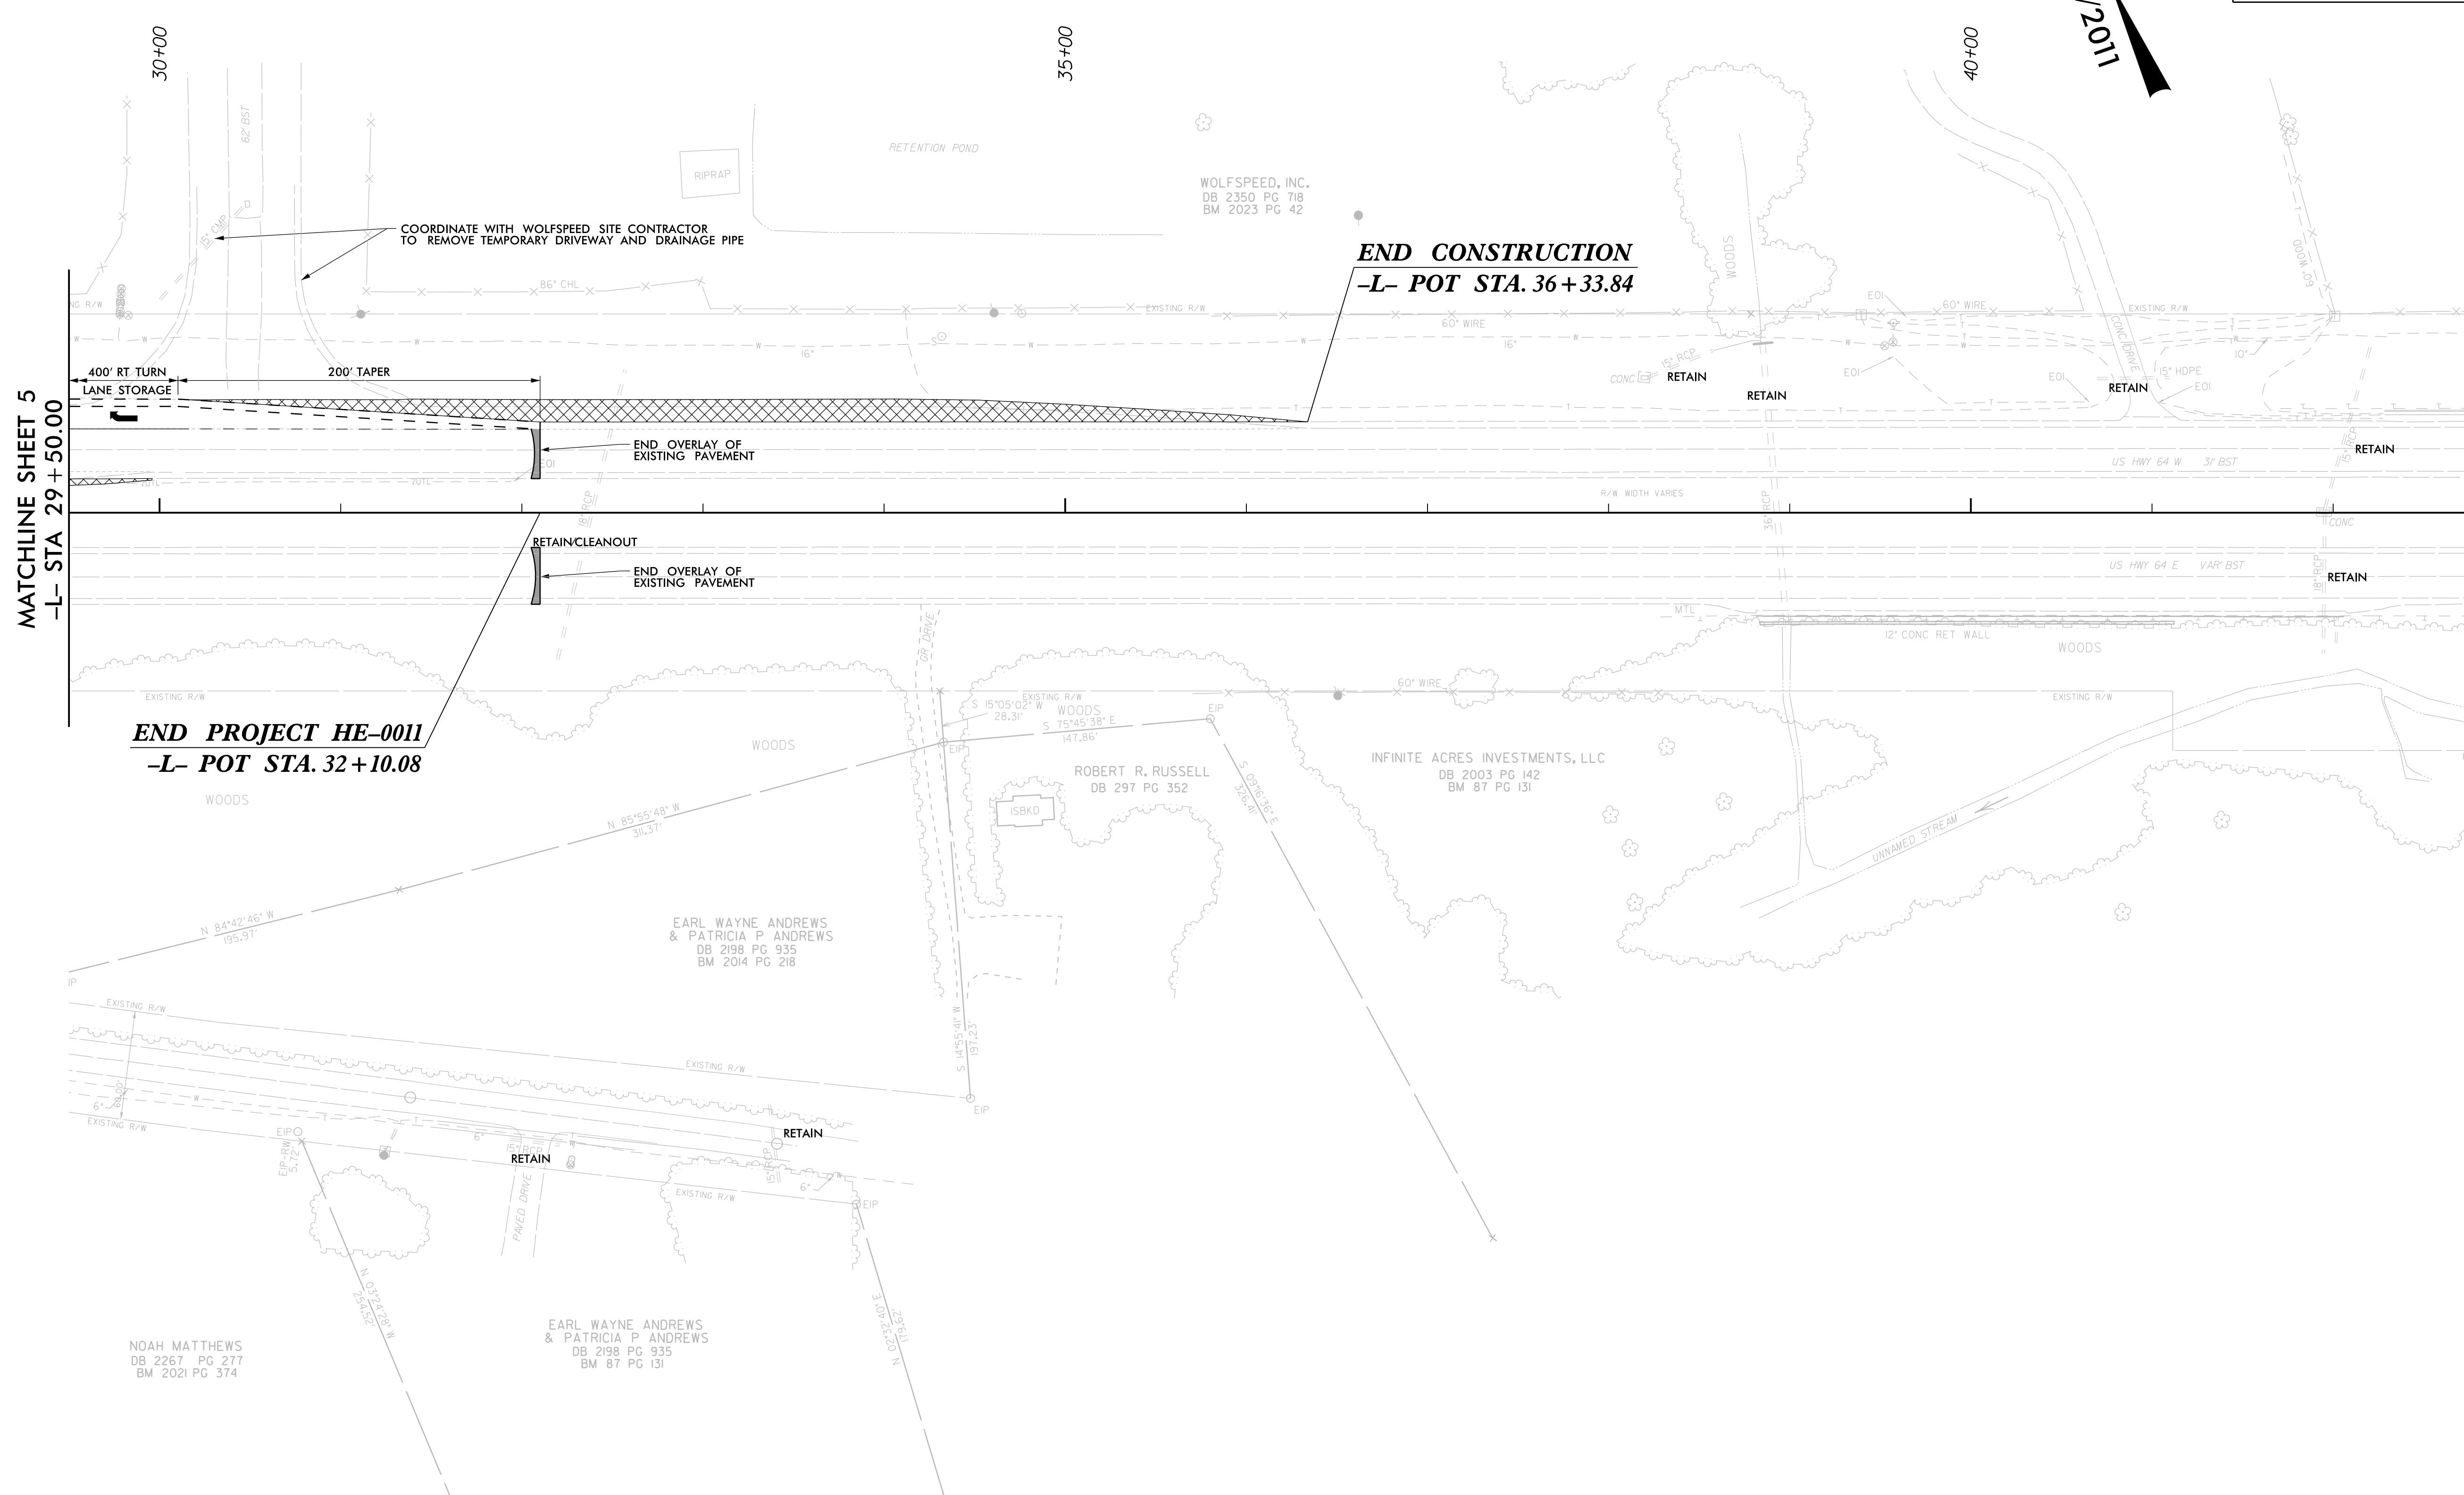

PROJECT REFERENCE NO. HE-0011		SHEET NO. 5A	
ROADWAY DESIGN ENGINEER		HYDRAULICS ENGINEER	
Benjamin A. White 9/6/2023		William K. Jernigan 9/6/2023	
DOCUMENT NOT CONSIDERED FINAL UNLESS ALL SIGNATURES COMPLETED			

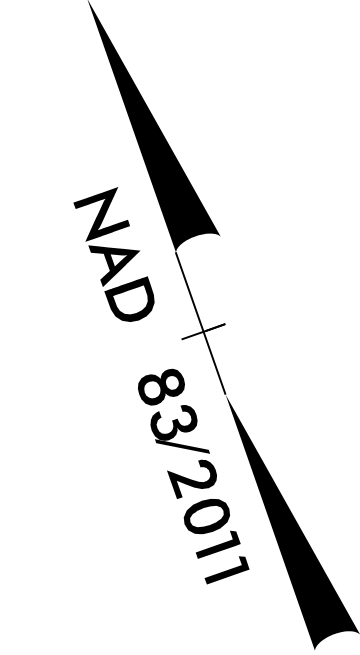

PAVEMENT REMOVAL

bwhite
8/25/2023
c:\pwworking\gfpw01\bwhite\dt1551332\HE-0011_rdy_psh05A.dgn