

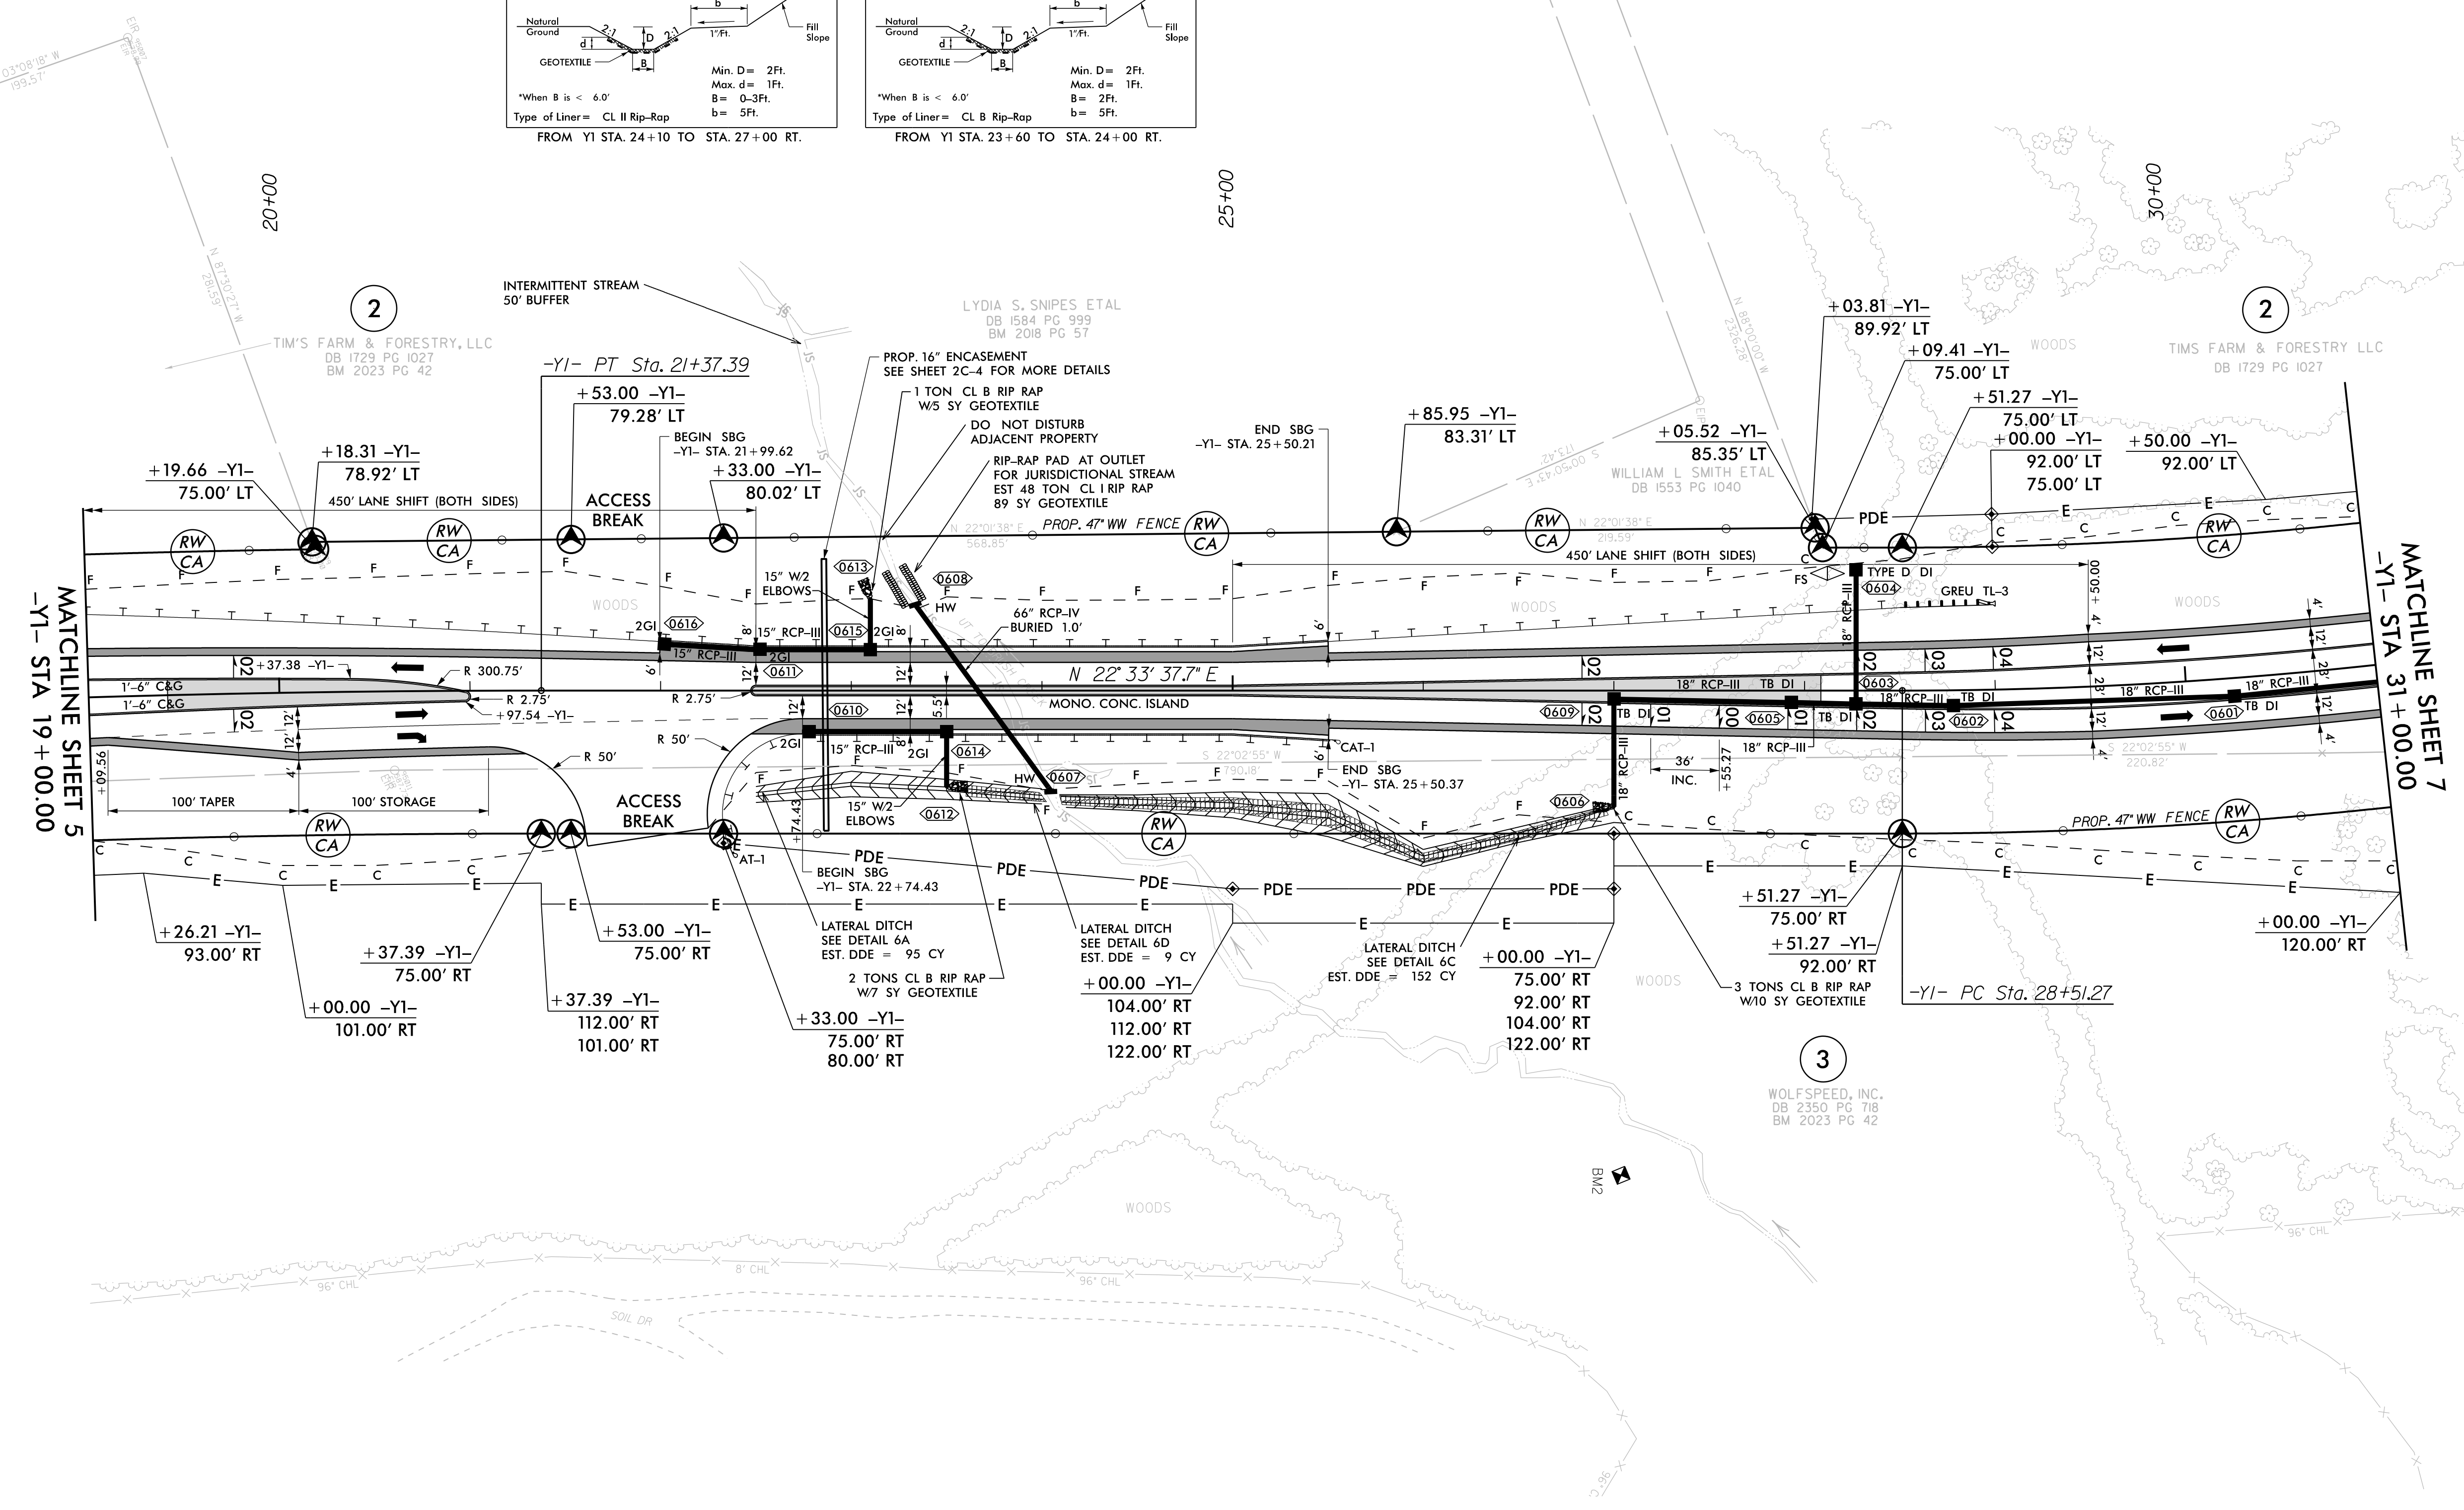


8/17/23

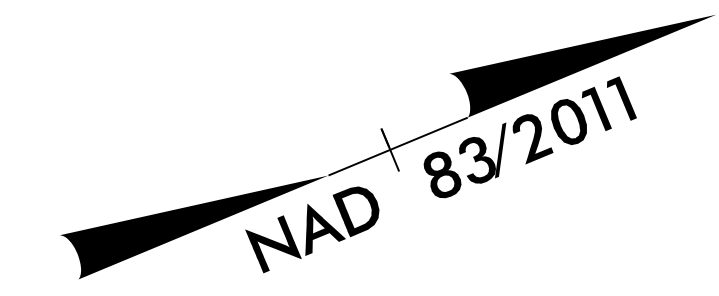

PROJECT REFERENCE NO. <b>HE-0011</b>		SHEET NO. <b>6</b>	
RW SHEET NO.		HYDRAULICS ENGINEER	
ROADWAY DESIGN ENGINEER		HYDRAULICS ENGINEER	
<b>DOCUMENT NOT CONSIDERED FINAL UNLESS ALL SIGNATURES COMPLETED</b>			

-Y1-	
PI Sta 19+10.53 Δ = 3° 18' 14.7" (RT) D = 0' 43' 40.9" L = 453.84' T = 226.98' R = 7,870.00' SE = NC RO = N/A	PI Sta 32+60.23 Δ = 20° 09' 51.7" (LT) D = 2' 29' 28.0" L = 809.45' T = 408.95' R = 2,300.00' SE = 04 RO = 144

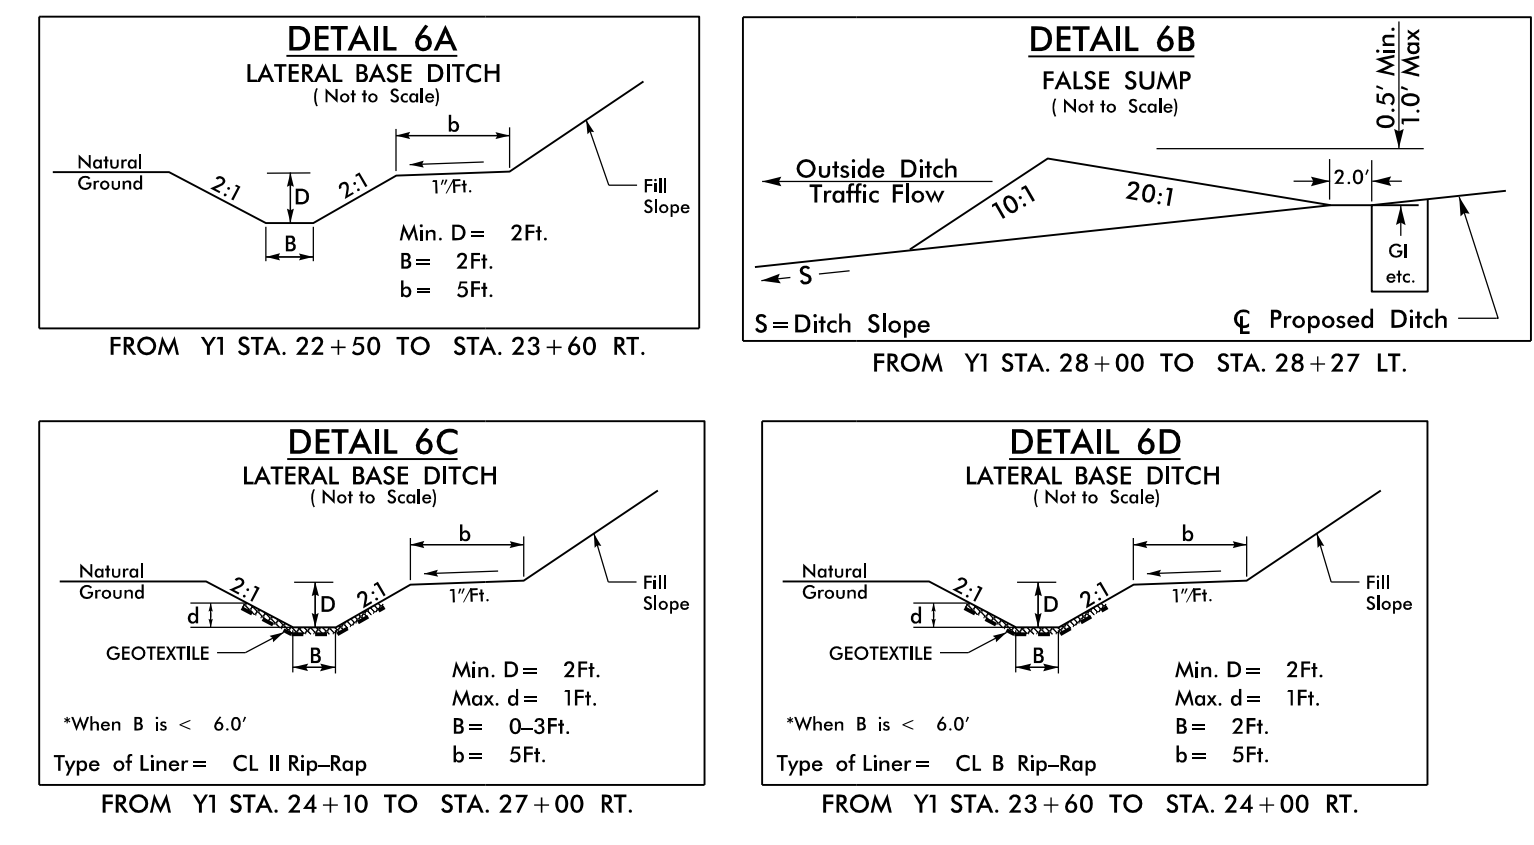

bwhite 8/25/2023 c:\pwworking\gfpw01\white\dt151332\HE-0011\_rdy\_psh06\_2 LANES NARROW.dgn

FOR -Y1- PROFILE SEE SHEET 9