

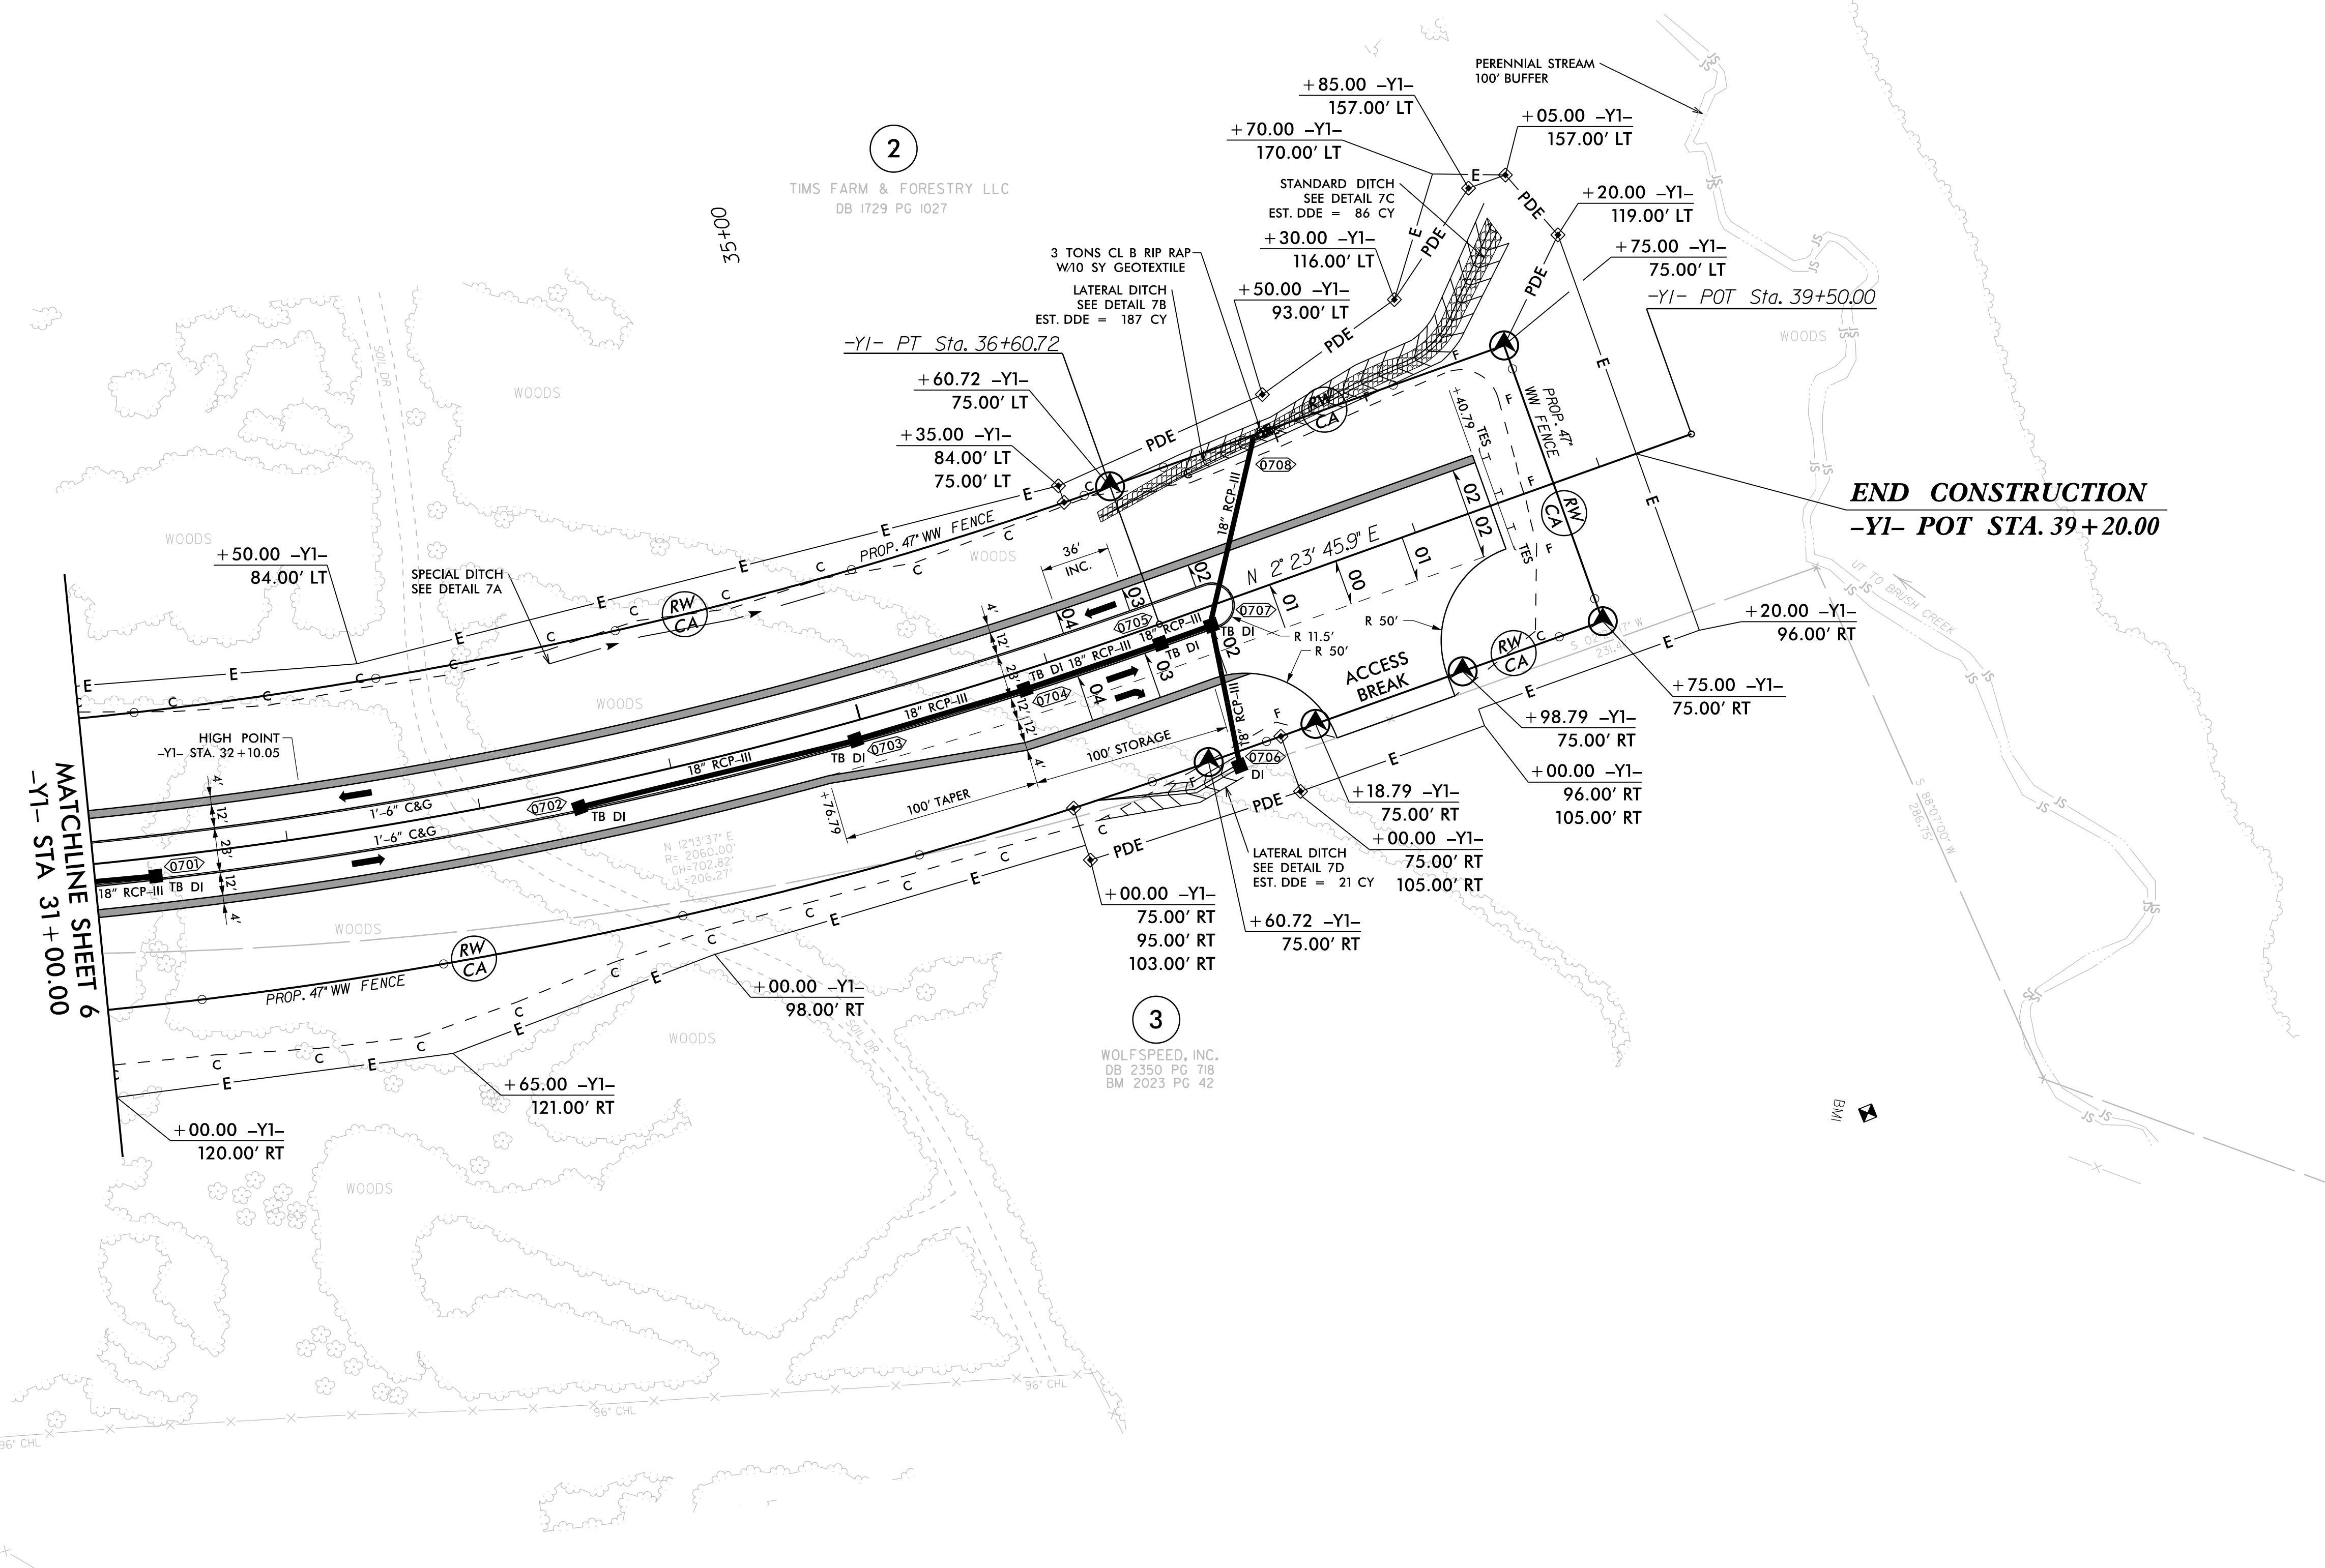
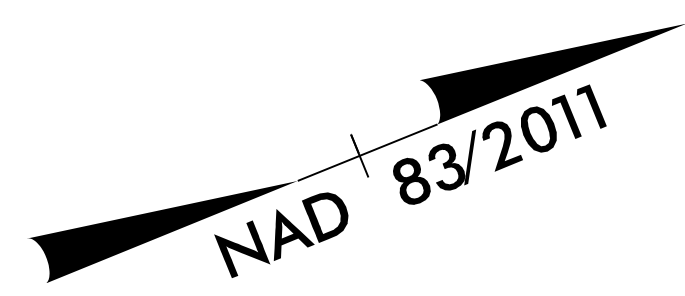
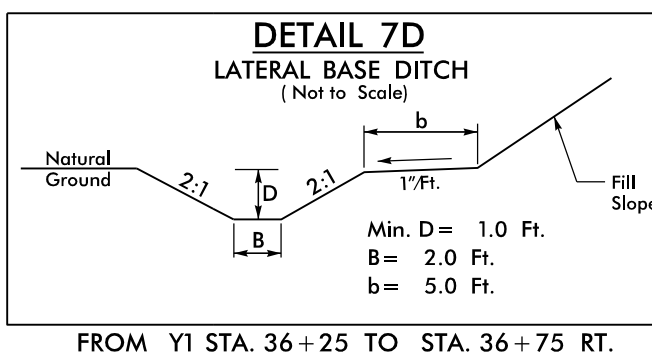
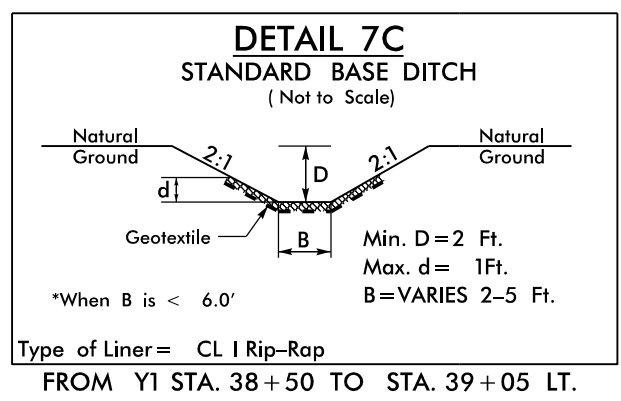


8/17/19

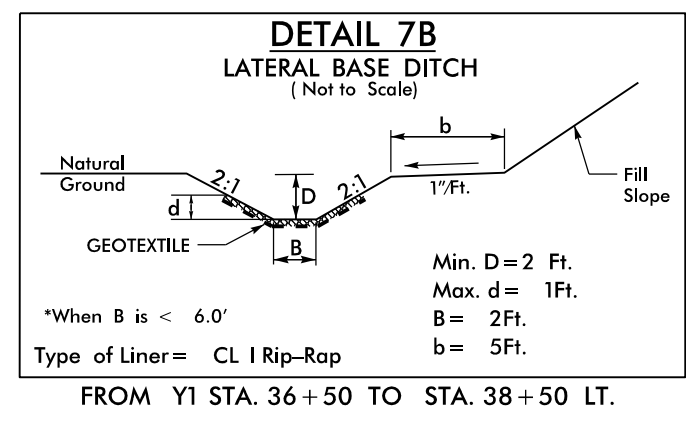

PROJECT REFERENCE NO. HE-0011	SHEET NO. 7
RW SHEET NO.	
ROADWAY DESIGN ENGINEER	HYDRAULICS ENGINEER
DOCUMENT NOT CONSIDERED FINAL UNLESS ALL SIGNATURES COMPLETED	

-Y1-
 PI Sta 32+60.23
 $\Delta = 20^{\circ}09'51.7"$ (LT)
 $D = 2^{\circ}29'28.0"$
 $L = 809.45'$
 $T = 408.95'$
 $R = 2,300.00'$
 $SE = 04$
 $RO = 144$

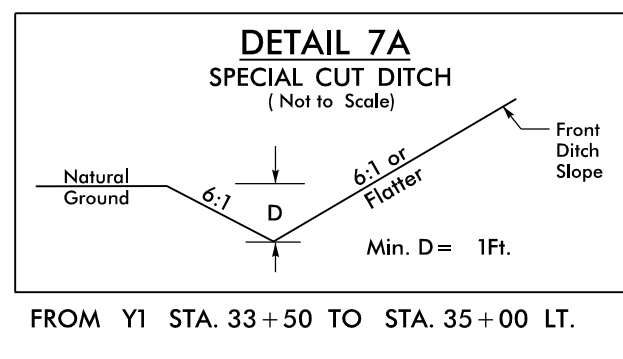

END CONSTRUCTION
 -Y1- POT STA. 39+20.00

bwhite
 7/27/2023
 c:\pwworking\gffpw01\white\dl551332\HE-0011_rdy_psh07.dgn

FOR -Y1- PROFILE SEE SHEETS 9 AND 10