
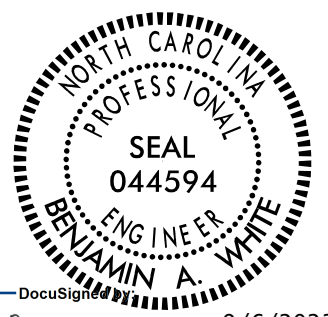
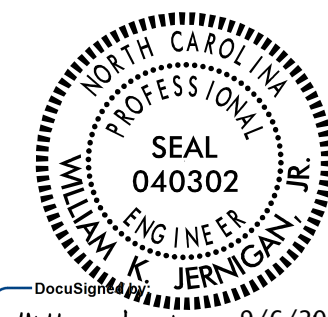
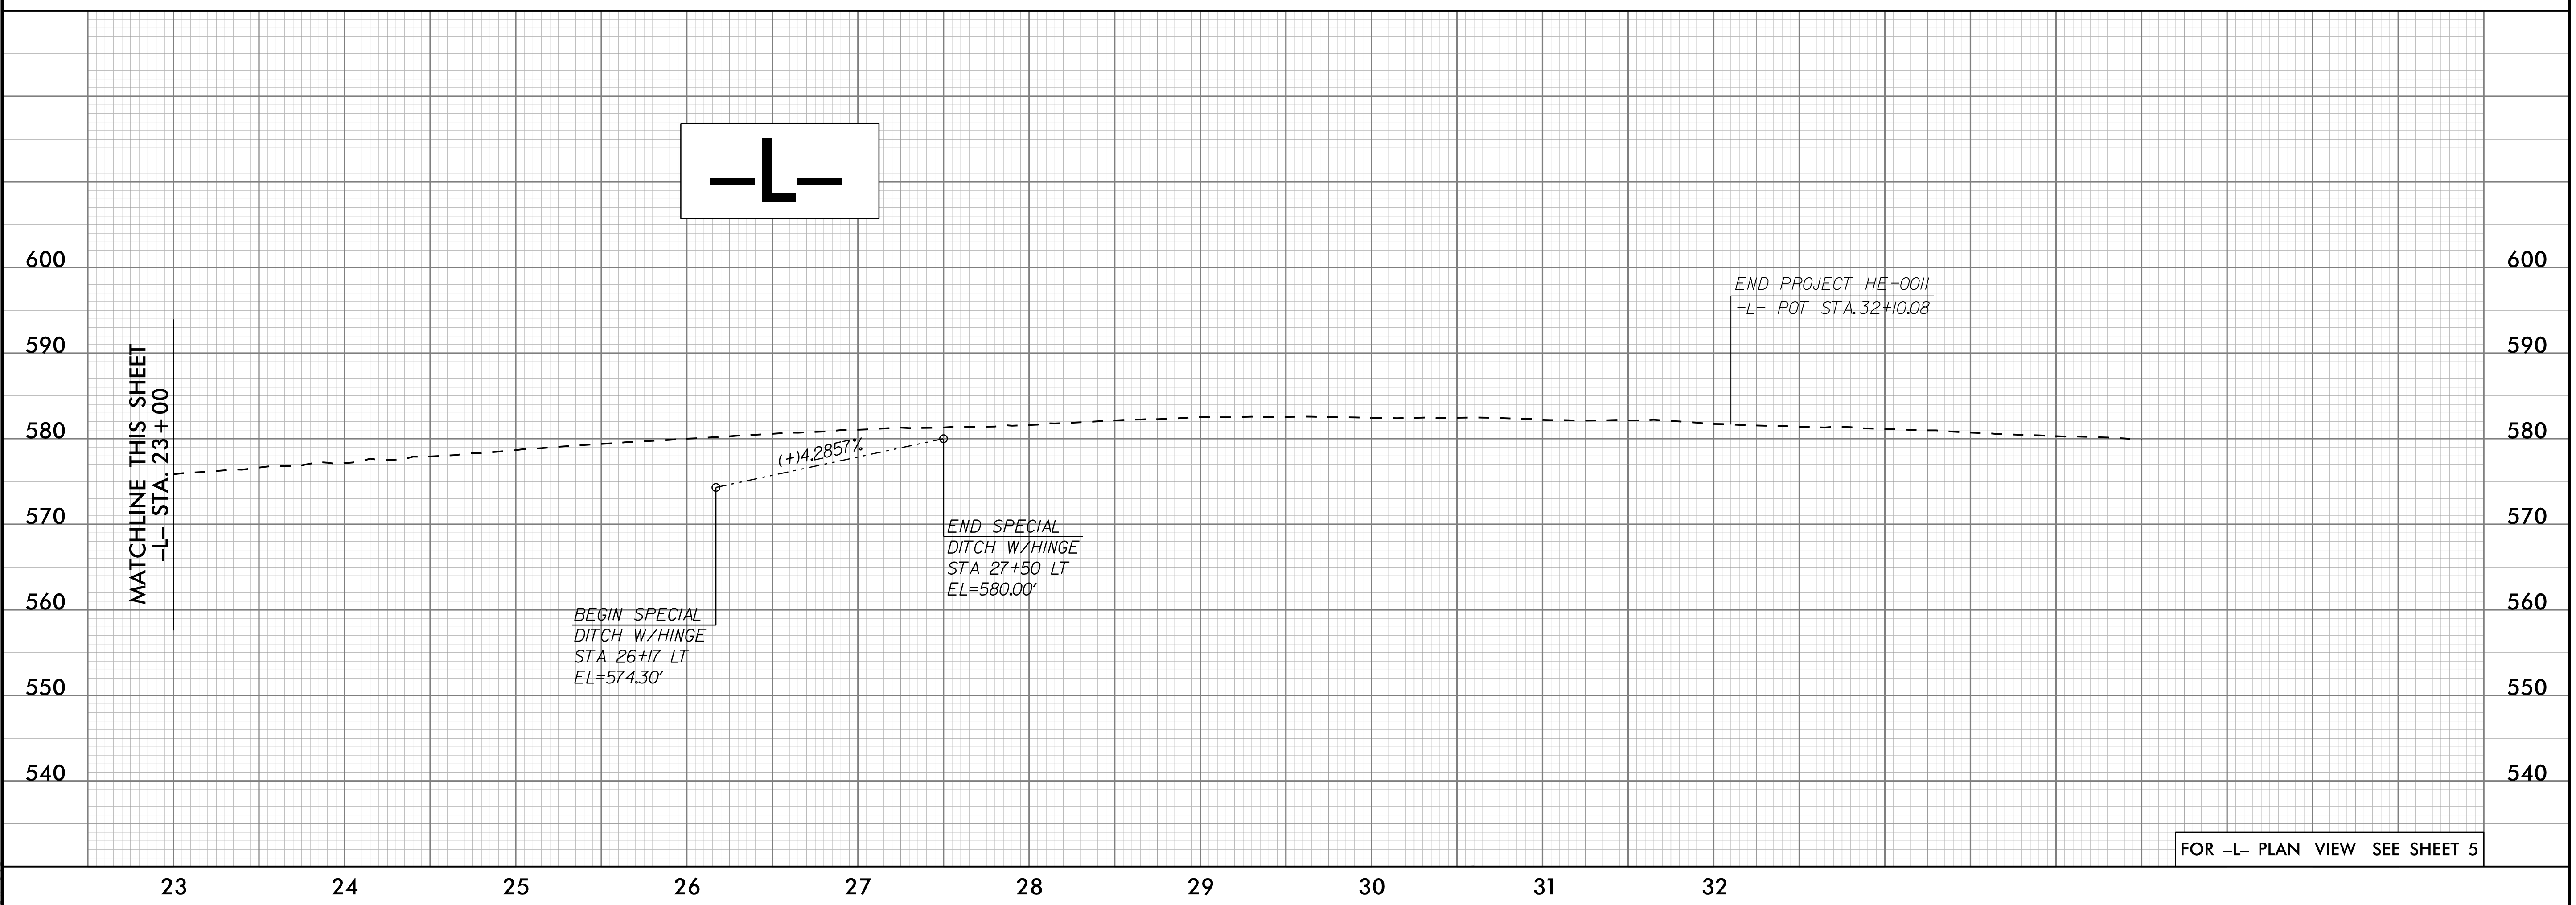


5/28/99

PROJECT REFERENCE NO. HE-0011	SHEET NO. 8
ROADWAY DESIGN ENGINEER	HYDRAULICS ENGINEER
	
Designed by <i>Benjamin A. White</i> 9/6/2023	Checked by <i>William K. Jernigan</i> 9/6/2023
DOCUMENT NOT CONSIDERED FINAL UNLESS ALL SIGNATURES COMPLETED	

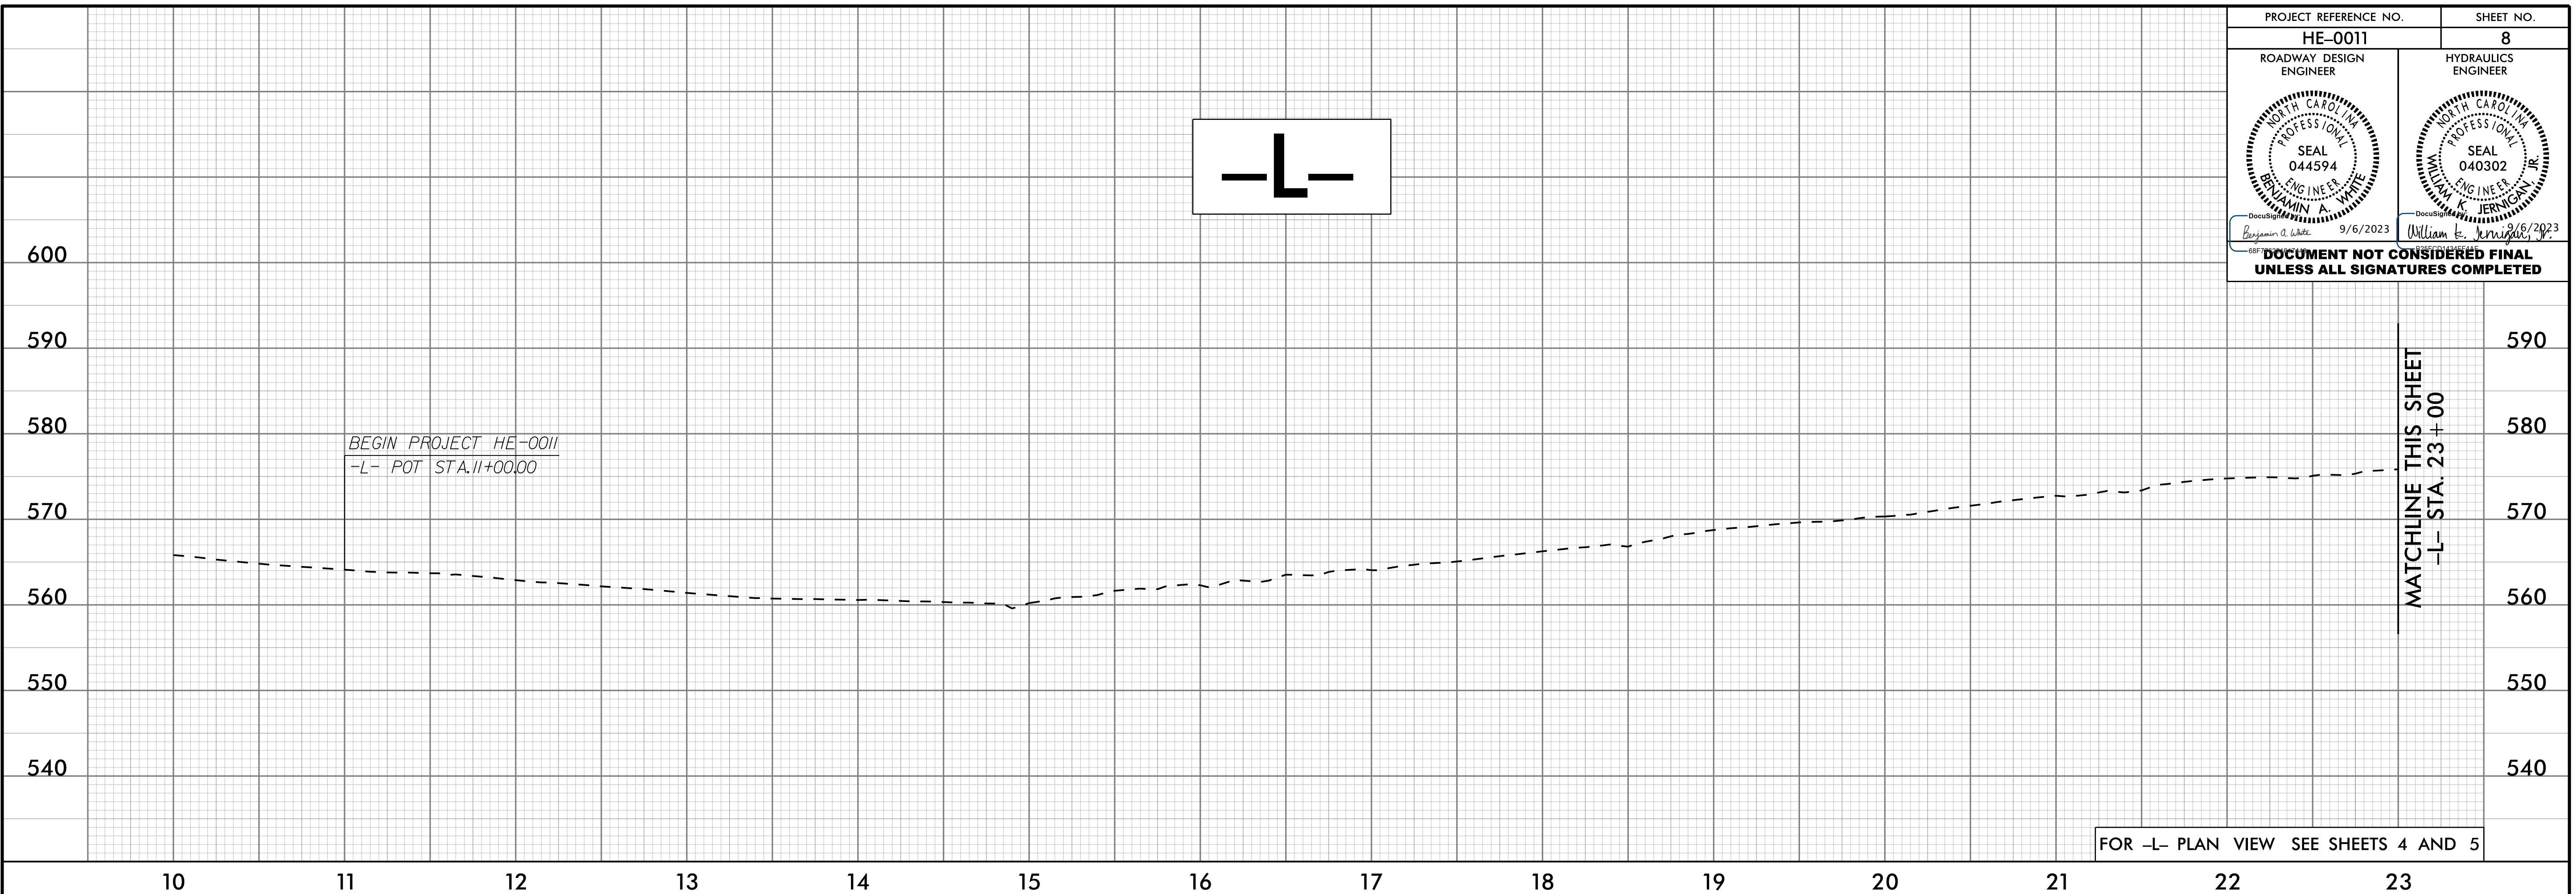

7/13/2023
c:\pwworking\gfpw01\bwhtea\1551332\HE-0011-r.dwg,plotted