
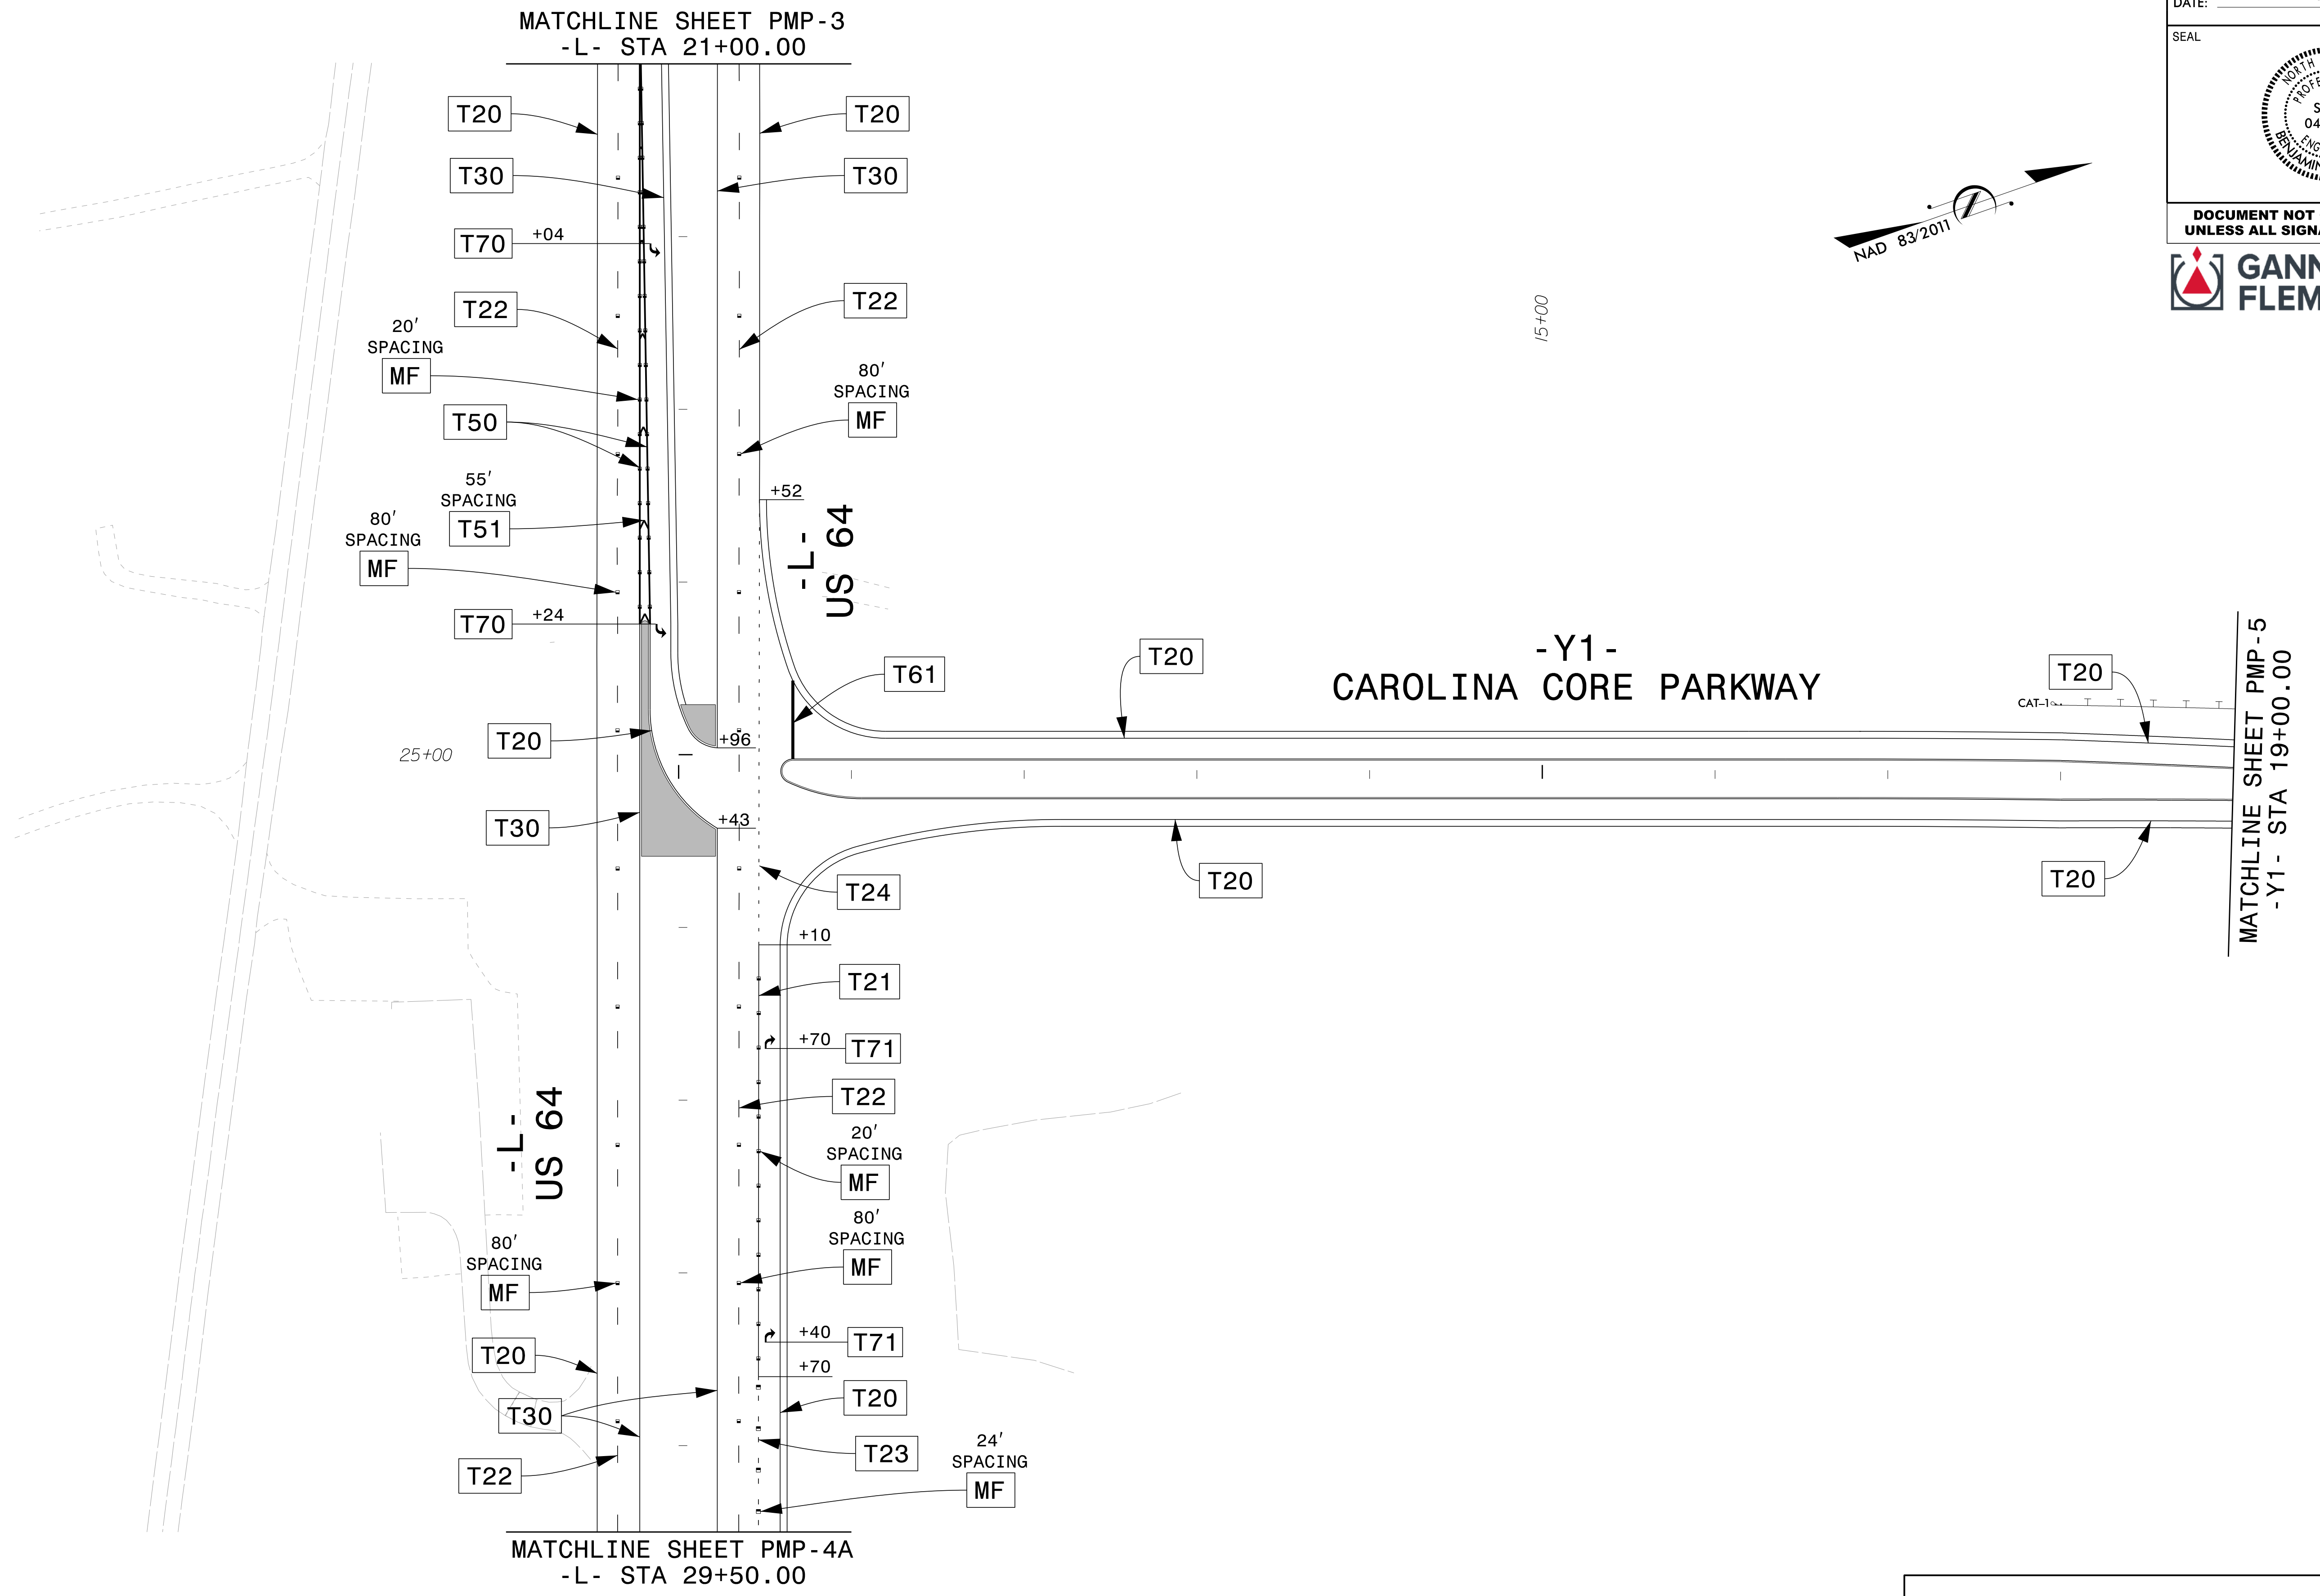


**DOCUMENT NOT CONSIDERED FINAL  
UNLESS ALL SIGNATURES COMPLETED**

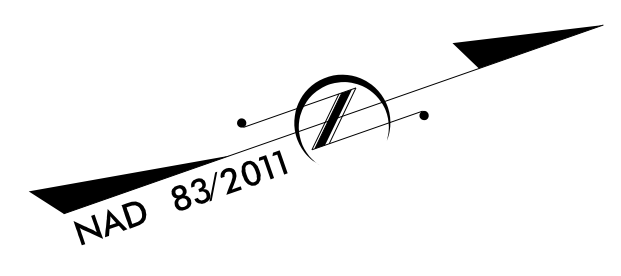

NOTE: ALL LANE WIDTHS ARE 12'  
UNLESS OTHERWISE SHOWN

**PAVEMENT MARKING DETAIL**

8/22/2023  
 User: bsmith@...  
 8/22/2023 10:58:11 AM  
 C:\Users\smith\Documents\Projects\69172\5-Working\Task 017 - Chatham County Site\Traffic\TrafficControl\PMP\HE-0011.pmp.psh04\_2 LANES NARROW.dgn