


**DOCUMENT NOT CONSIDERED FINAL
UNLESS ALL SIGNATURES COMPLETED**

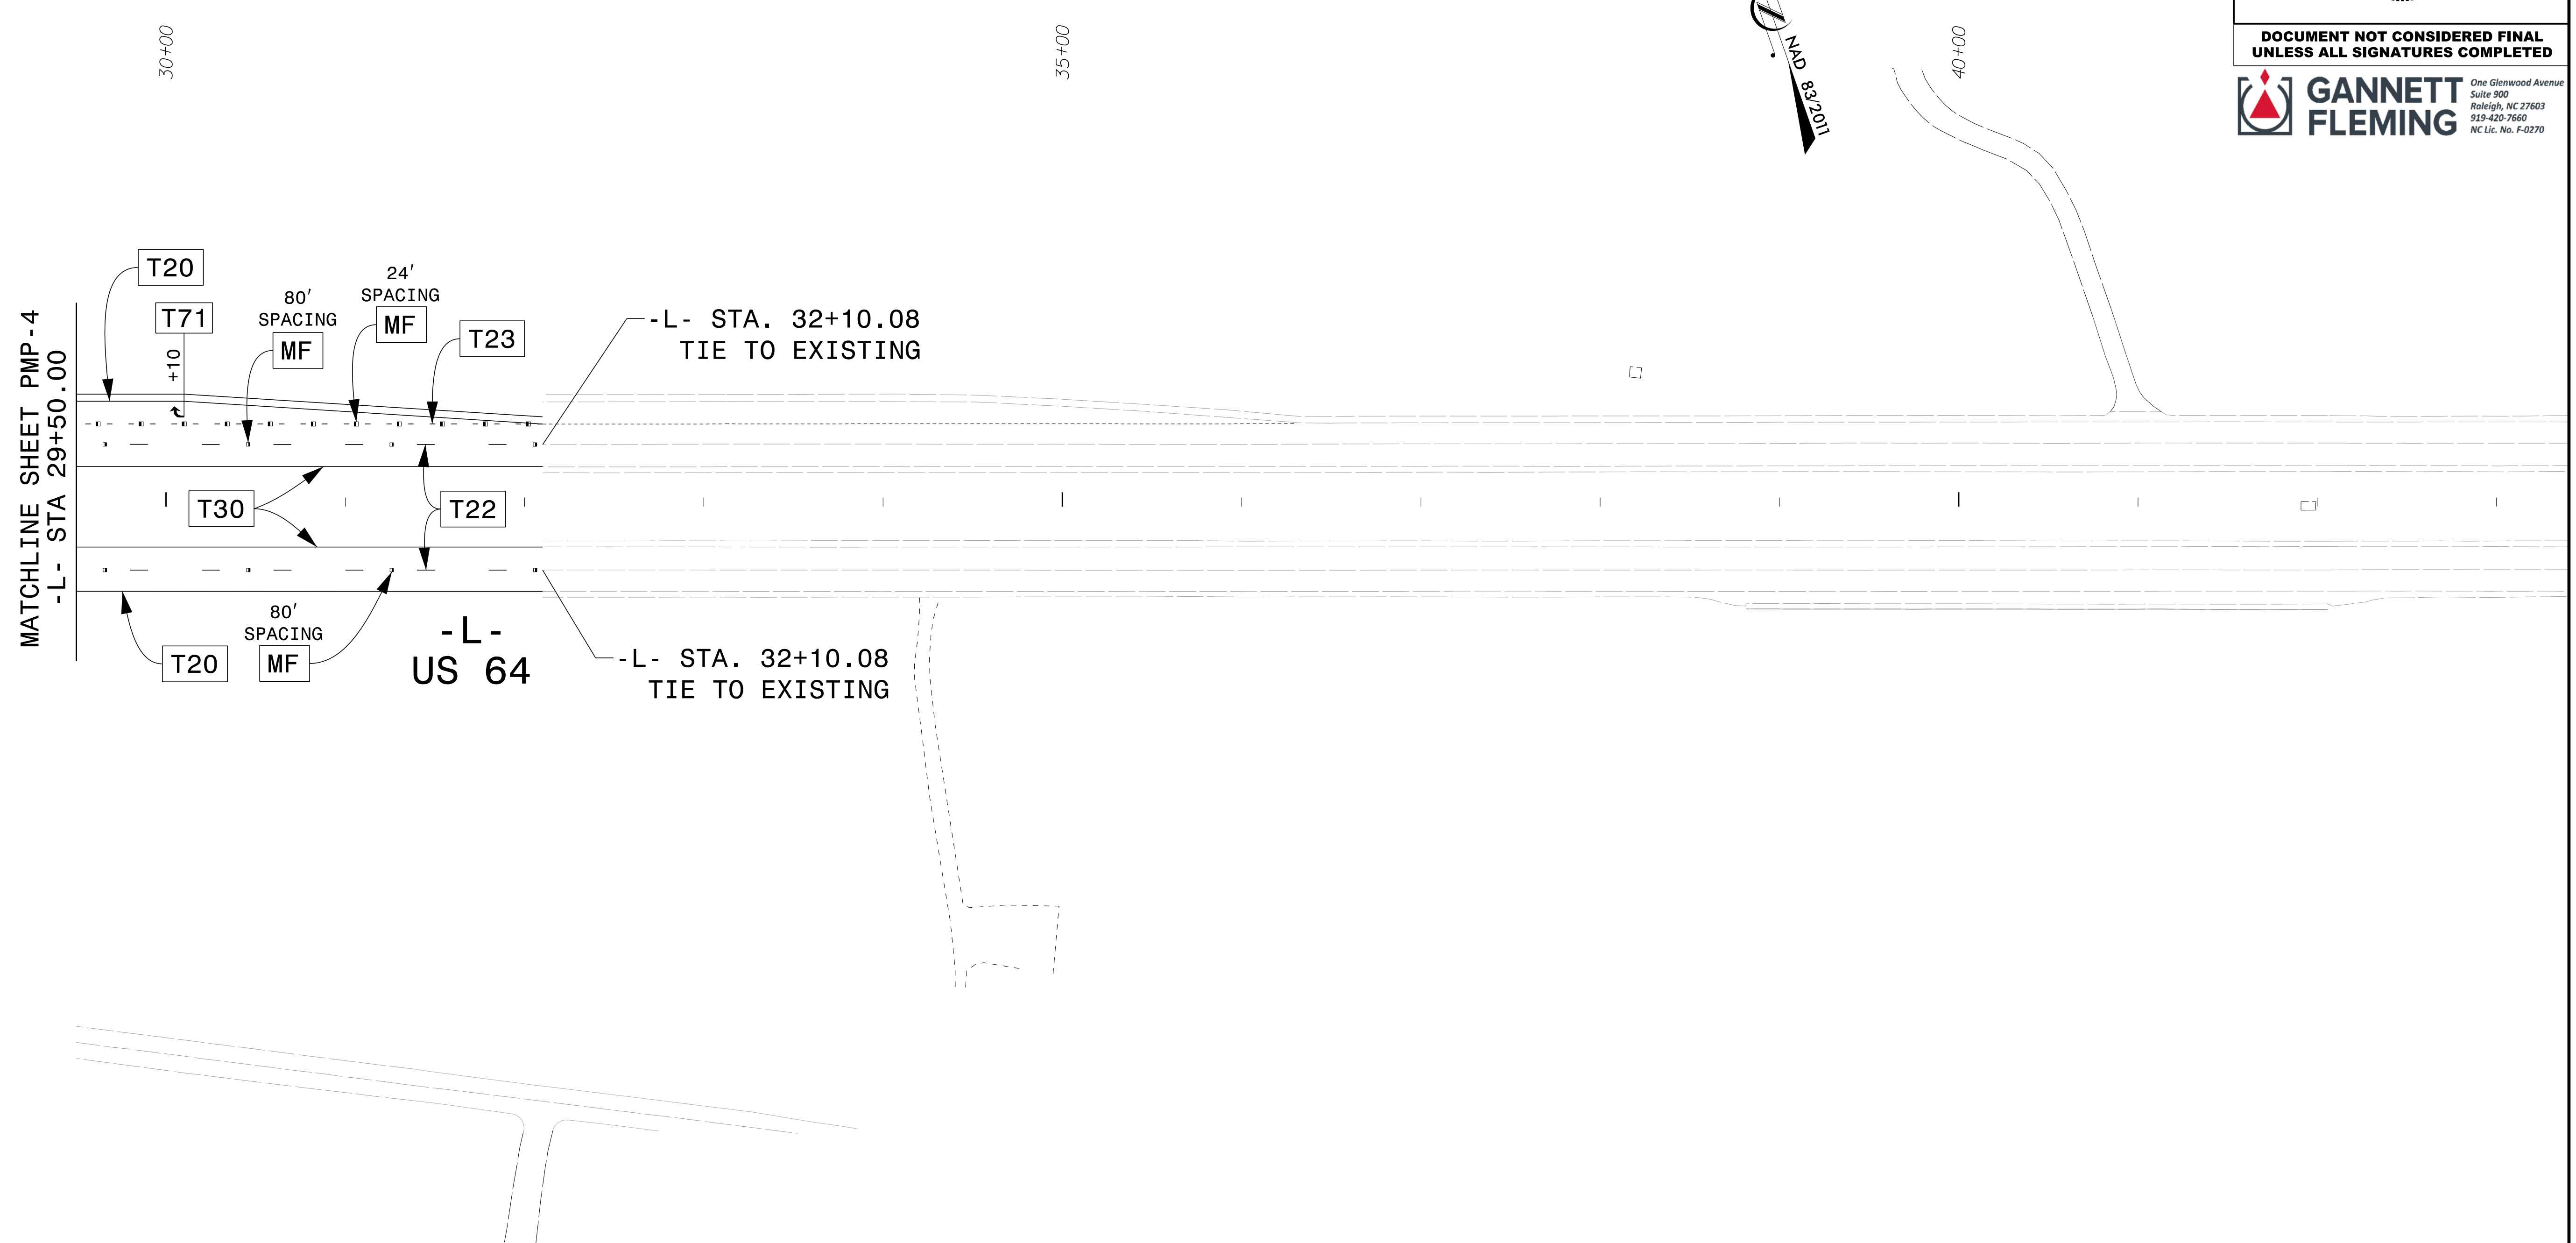

7/27/2023
 pw.bentley.com:gnnet+pw-0\Documents\Projects\69172\5-Working\Task 017 - Chatham County Site\Traffic\TrafficControl\PMP\HE-001.pmp_psh04a.dgn
 User: bwhite

NOTE: ALL LANE WIDTHS ARE 12'
UNLESS OTHERWISE SHOWN

PAVEMENT MARKING DETAIL