

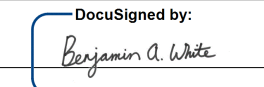
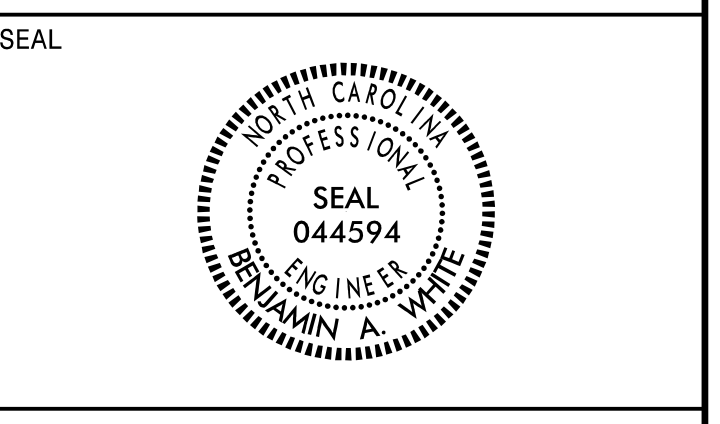


TIP NO. HE - 0011	SHEET NO. PMP - 5
----------------------	----------------------

APPROVED: 
 DATE: 9/6/2023

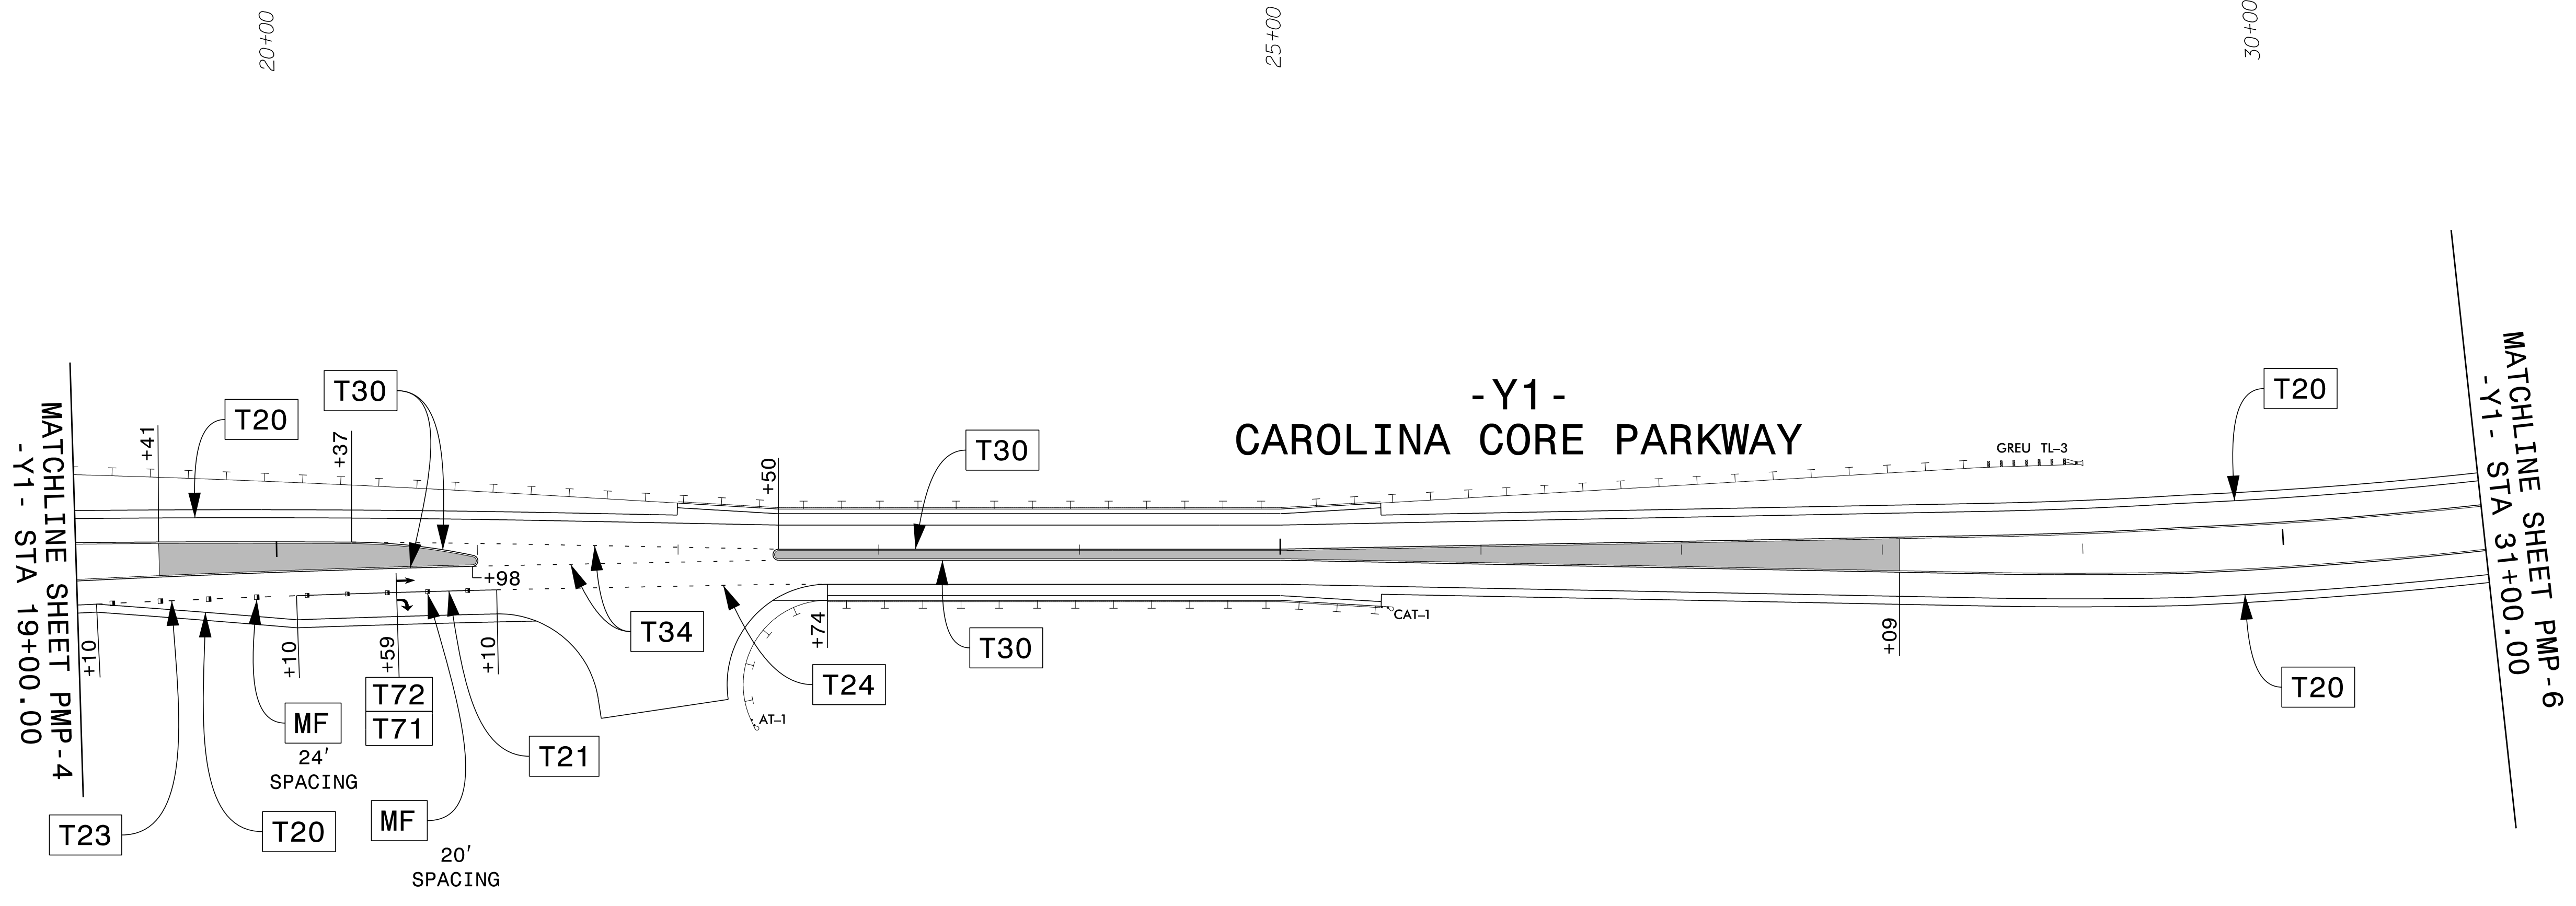

**DOCUMENT NOT CONSIDERED FINAL
UNLESS ALL SIGNATURES COMPLETED**

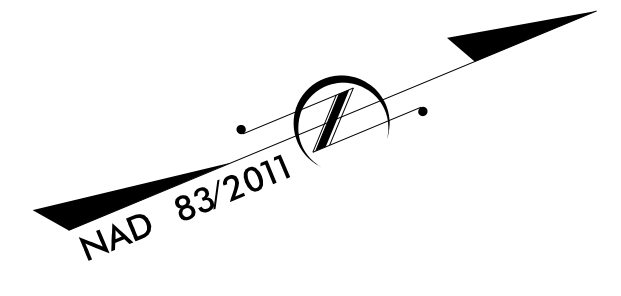

8/22/2023 10:56:25 AM User: bawhite
 C:\Users\benwhite\Documents\Projects\69172\5-Working\Task 017 - Chatham County Site\Traffic\TrafficControl\PMP\HE-0011.pmp_psh05_2 LANES NARROW.dgn

NOTE: ALL LANE WIDTHS ARE 12'
UNLESS OTHERWISE SHOWN

PAVEMENT MARKING DETAIL