
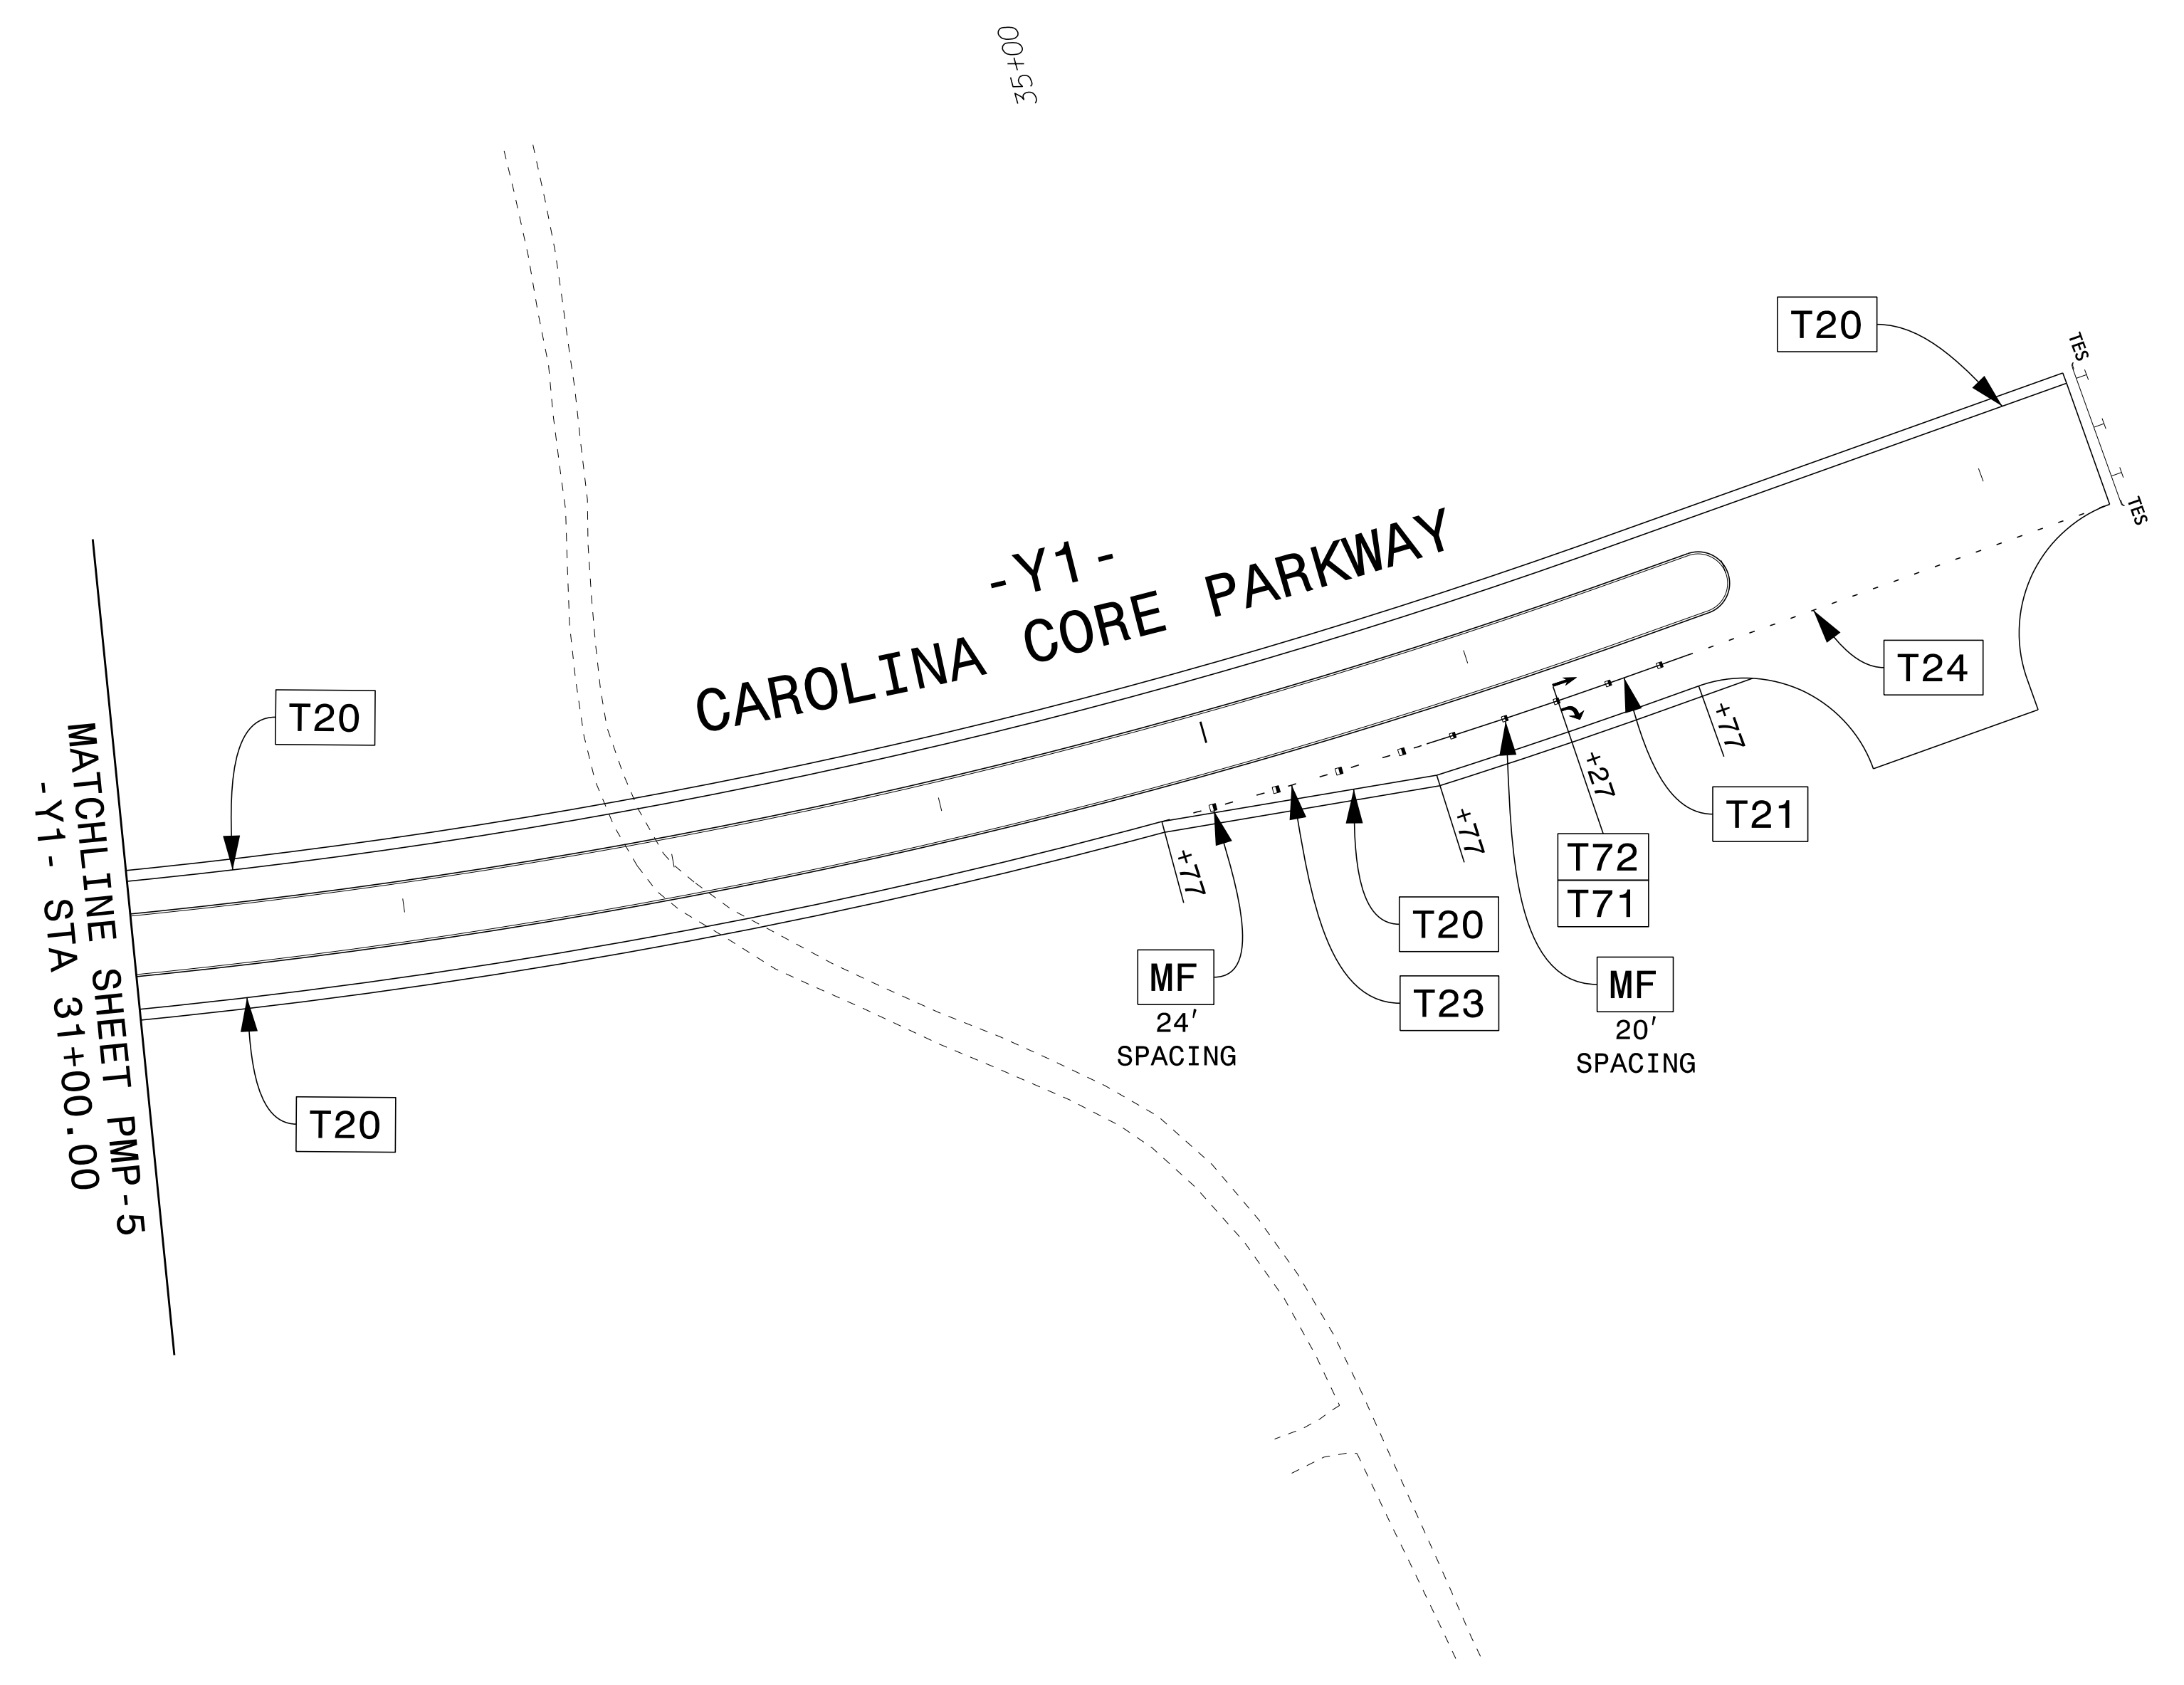


**DOCUMENT NOT CONSIDERED FINAL
UNLESS ALL SIGNATURES COMPLETED**

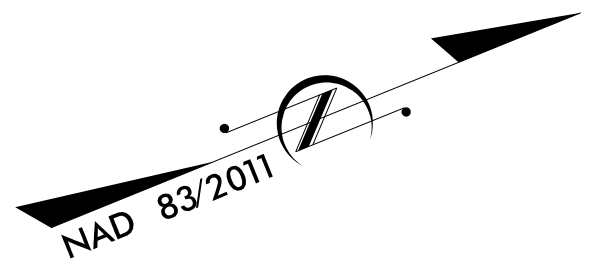

NOTE: ALL LANE WIDTHS ARE 12'
UNLESS OTHERWISE SHOWN

PAVEMENT MARKING DETAIL

7/27/2023
 pw.bentley.com:gnnet+pw-0\Documents\Projects\69172\5-Working\Task 017 - Chatham County Site\Traffic\TrafficControl\PMMP\HE-0011.pmp_psh06.dgn
 User: bwhite