



### GENERAL NOTES

THE FOLLOWING GENERAL NOTES APPLY AT ALL TIMES FOR THE DURATION OF THE CONSTRUCTION PROJECT, EXCEPT WHEN OTHERWISE NOTED IN THE PLAN, OR DIRECTED BY THE ENGINEER.

- SIGNS FURNISHED BY STATE
- IF REMOVAL OR RELOCATION OF SIGNS ON PRIVATE STREET (NON-STATE MAINTAINED) IS REQUIRED DUE TO CONSTRUCTION, THE CONTRACTOR SHALL INFORM THE ENGINEER, THE WORK WILL BE COMPLETED BY OTHERS.
- SIGNING PLANS DO NOT INCLUDE TEMPORARY CONSTRUCTION SIGNING OR PAVEMENT MARKINGS.
- WHEN NOT STATIONED OR DIMENSIONED ON PLANS, ALL "E" AND "F" SIGNS SHALL BE FIELD LOCATED BY THE ENGINEER.
- WHEN EXISTING SIGNS ARE REMOVED AND INSTALLED ON NEW SUPPORTS, THE RE-ELECTION SHALL IMMEDIATELY FOLLOW THE REMOVALS.
- THE BACKGROUND FOR TYPE "E" AND "F" SIGNS SHALL BE TYPE "C" REFLECTIVE SHEETING.

### INDEX

SHEET NO.	DESCRIPTION
SIGN-1	SIGNING PLAN TITLE
SIGN-1A	GENERAL NOTES, INDEX, STANDARDS, AND SCHEDULE SHEET
SIGN-2	TYPE "E" & "F" SIGNS
SIGN-2A	U-TURN SIGN DETAIL
SIGN-3 TO SIGN-7	SIGNING PLANS

### ROADWAY STANDARD DRAWING

THE FOLLOWING ROADWAY STANDARDS AS APPEAR IN "ROADWAY STANDARD DRAWINGS" - PROJECT SERVICES UNIT - N.C. DEPARTMENT OF TRANSPORTATION - RALEIGH, N.C., DATED JANUARY 2018 ARE APPLICABLE TO THIS PROJECT AND BY REFERENCE HEREBY ARE CONSIDERED A PART OF THESE PLANS:

STD. NO.	TITLE
904.10	ORIENTATION OF GROUND MOUNTED SIGNS
904.50	MOUNTING OF TYPE 'D', 'E', AND 'F' SIGNS ON 'U' CHANNEL POSTS

### SUMMARY OF QUANTITIES


ITEM NO.		ITEM DESCRIPTION	QUANTITY	UNIT
DESC. NO.	SECT. NO.			
407200000	903	SUPPORTS, 3 LB STEEL U-CHANNEL	175	L.F.
410200000	904	SIGN ERECTION, TYPE E	21	EA.
410800000	904	SIGN ERECTION, TYPE F	4	EA.
415500000	907	DISPOSAL OF SIGN SYSTEMS, U-CHANNEL	5	EA.

7/25/2023 cs:\pwworking\gfpw01\jblankenship\pegfnet.com\d1551435\HE-0011\_sgn\_t.sh1A.dgn jblankenship

APPROVED: *Donald A. Hartland*  
9C0605F8DE85480...

DATE: 9/7/2023

SEAL

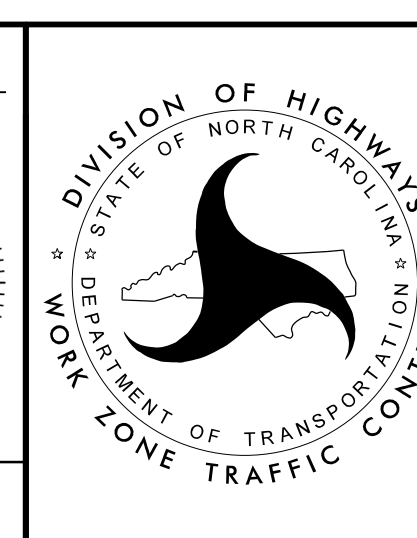

**GENERAL NOTES,  
INDEX, STANDARDS,  
AND SCHEDULE SHEET**

**DOCUMENT NOT CONSIDERED FINAL  
UNLESS ALL SIGNATURES COMPLETED**