


MATCHLINE SHEET SIGN-3
-L- STA 20+20.00

PROJ. REFERENCE NO. HE-0011	SHEET NO. SIGN-4
--------------------------------	---------------------

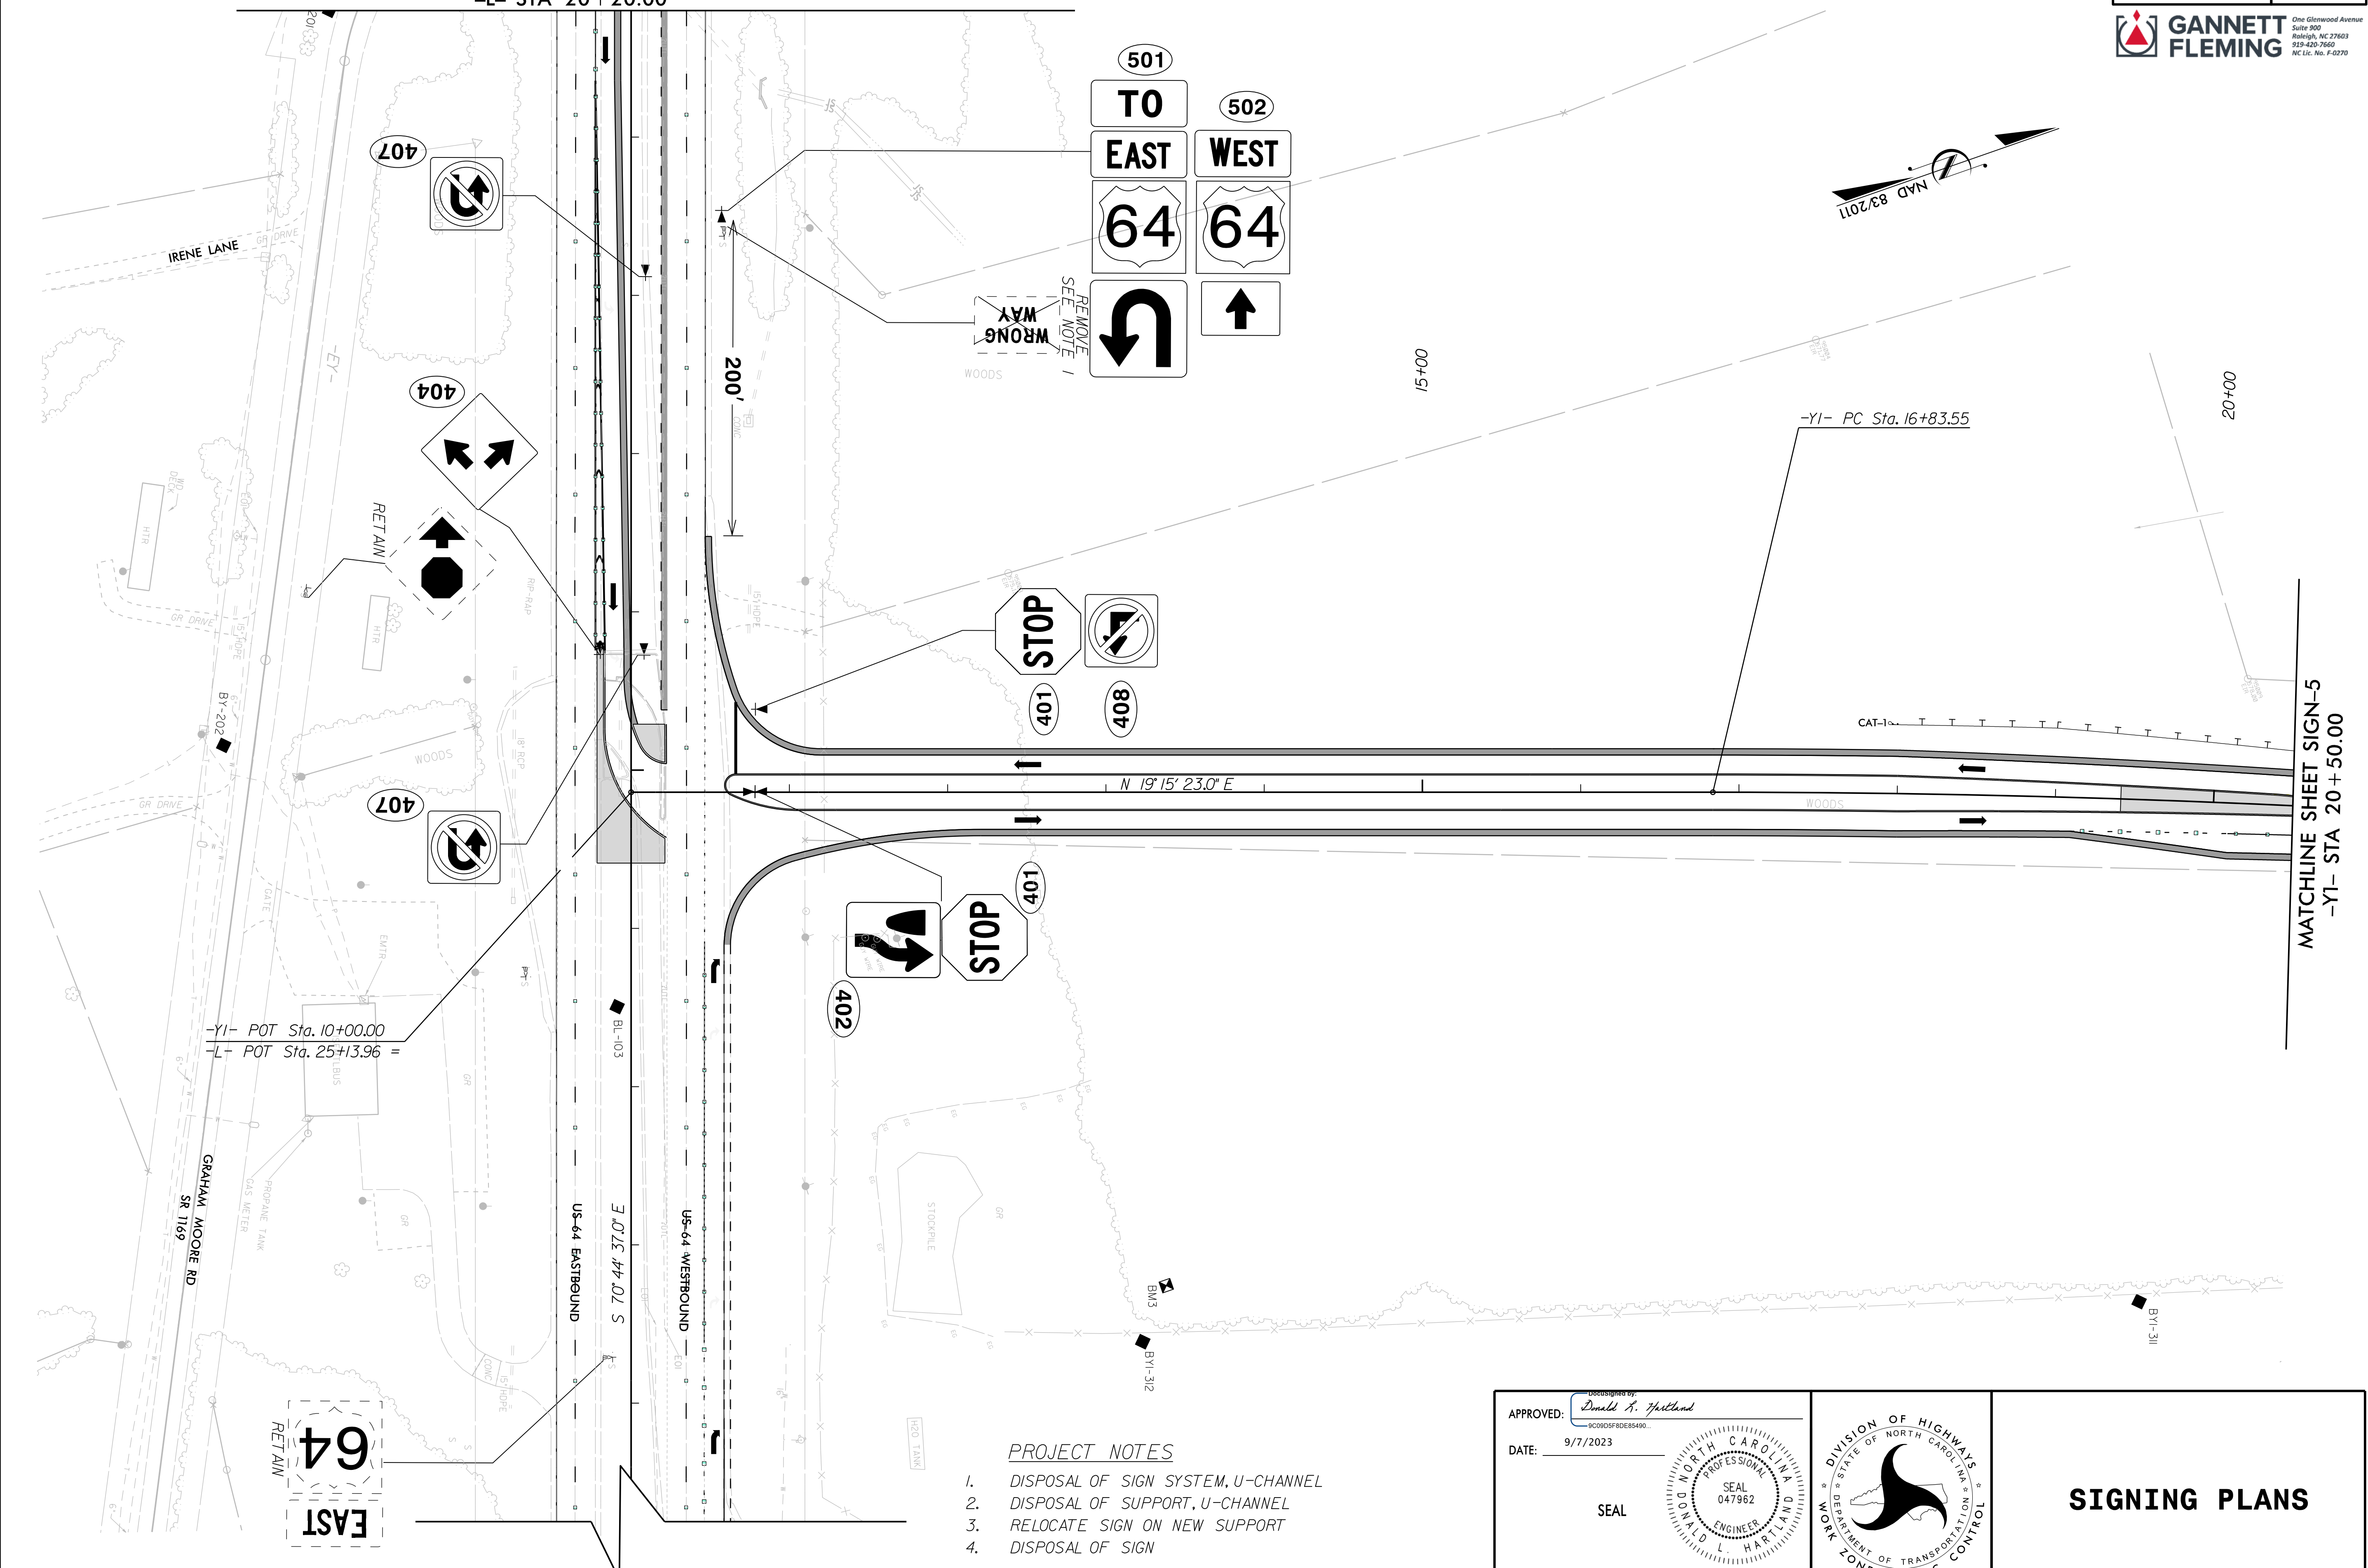

64 EAST
RETAIN

PROJECT NOTES

1. DISPOSAL OF SIGN SYSTEM, U-CHANNEL
2. DISPOSAL OF SUPPORT, U-CHANNEL
3. RELOCATE SIGN ON NEW SUPPORT
4. DISPOSAL OF SIGN

APPROVED: *Donald A. Highland*
 DATE: 9/7/2023
 SEAL
 DOCUMENT NOT CONSIDERED FINAL
 UNLESS ALL SIGNATURES COMPLETED



DIVISION OF HIGHWAYS
 STATE OF NORTH CAROLINA
 DEPARTMENT OF TRANSPORTATION
 WORK ZONE TRAFFIC CONTROL
SIGNING PLANS

8/22/2023
 cs:\pwworking\gfpw01\jblankenship\pnet.com\d1551435\HE-0011_sgn_psn04.dgn
 jblankenship