



**EXISTING**



**LEFT LANE LMC WORK**

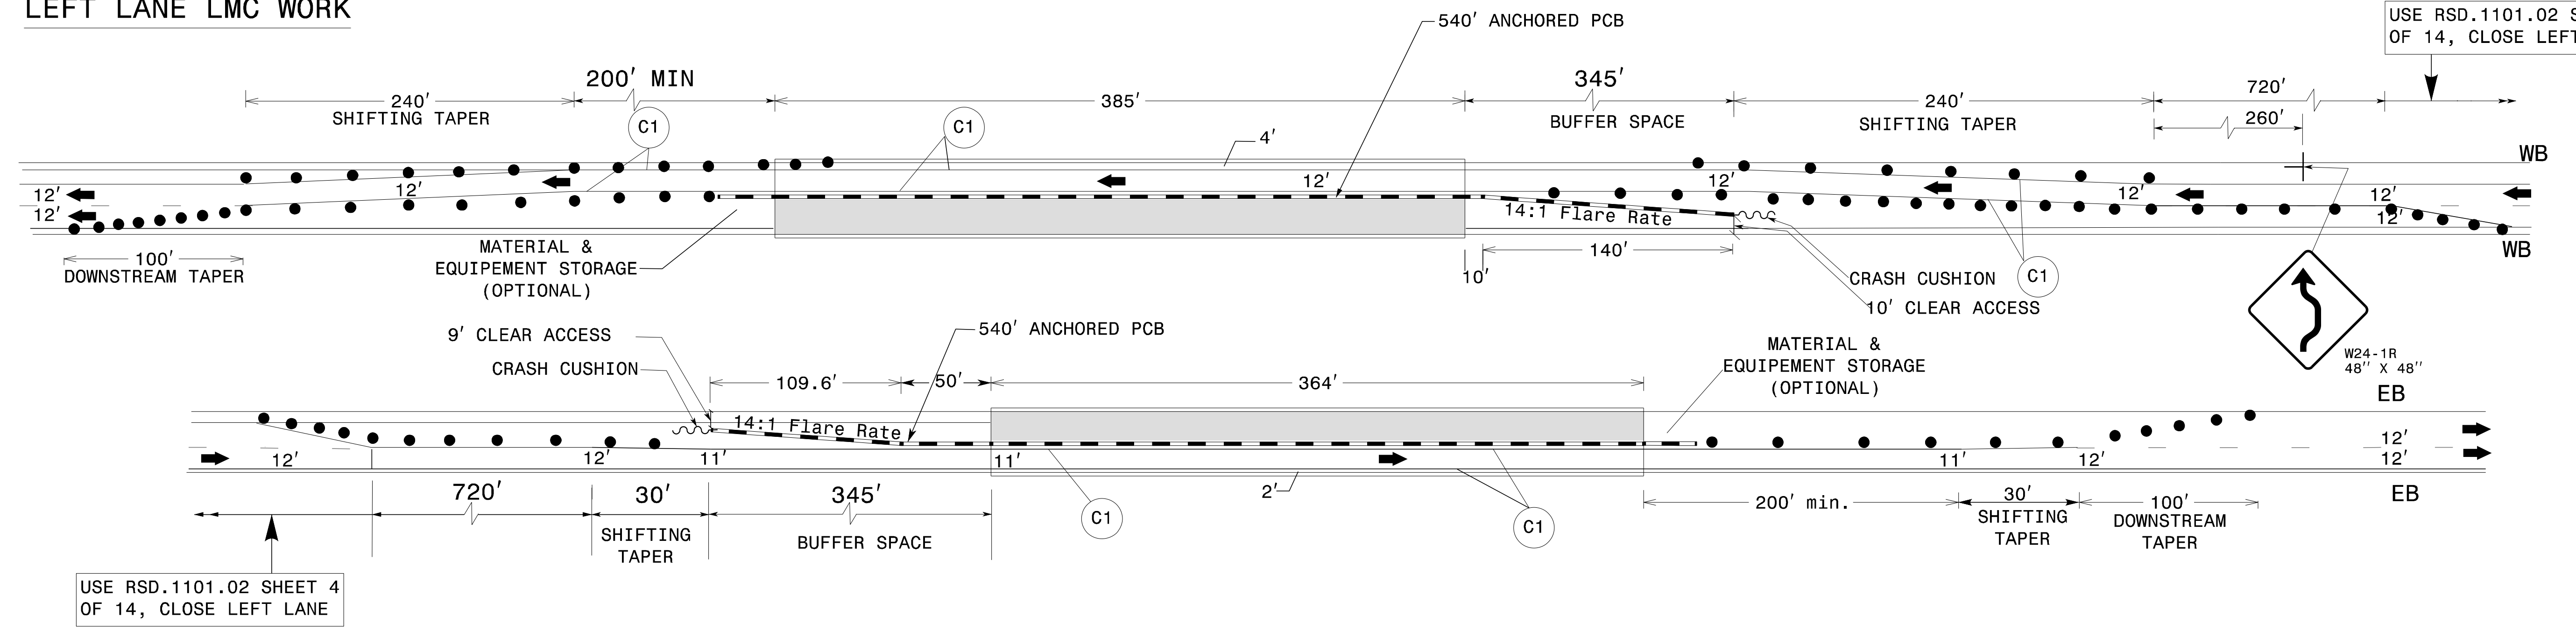

**RIGHT LANE LMC WORK**

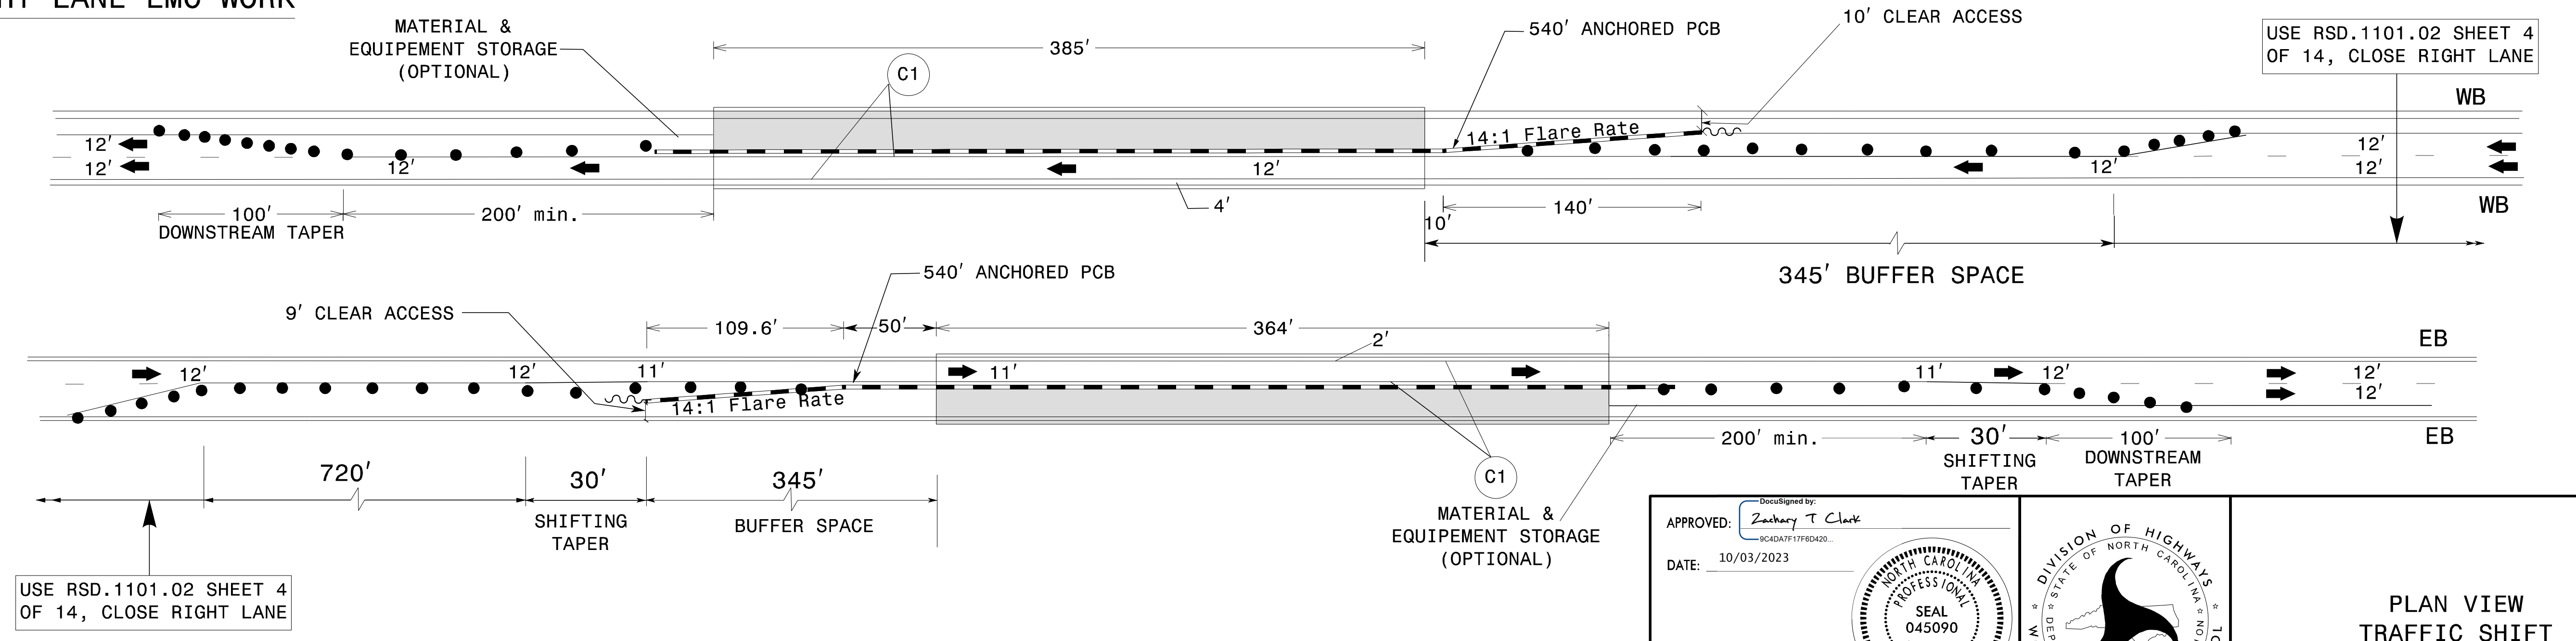


APPROVED: *Zachary T. Clark*  
 DATE: 10/03/2023

DocuSigned by:  
 Zachary T. Clark  
 9C4DA7F17FD420

SEAL  
 045090  
 ENGINEER  
 ZACHARY T. CLARK

**DOCUMENT NOT CONSIDERED FINAL  
 UNLESS ALL SIGNATURES COMPLETED**

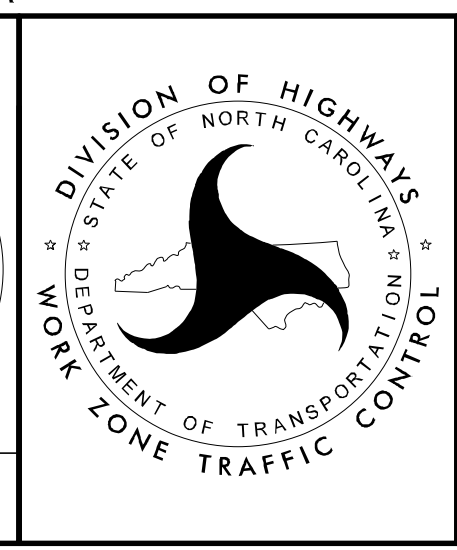

**PLAN VIEW  
 TRAFFIC SHIFT**

Division of Highways  
 NORTH CAROLINA  
 DEPARTMENT OF TRANSPORTATION  
 WORK ZONE TRAFFIC CONTROL

10/3/2023  
 Y:\Special\15BPR\61\TrafficControl\TCP\15BPR.61.TC.TMP\_3.dgn  
 User: thalwandos