

**PROJECT: 15BPR.125.3**

**CONTRACT NO.: C204488**



STATE OF NORTH CAROLINA



DIVISION OF HIGHWAYS

**CHEROKEE COUNTY**

STATE	STATE PROJECT REFERENCE NO.	SHEET NO.	TOTAL SHEETS
N.C.	15BPR.125.3	1	
STATE PROJ. NO.	P.A. PROJ. NO.	DESCRIPTION	
15BPR.125.1	-	P.E.	
15BPR.125.3	-	CONST.	

**LOCATION:** BRIDGE NO.190009 ON US 64 & US 74 EBL OVER NOTTELY RIVER AND GRAVEL RD.  
BRIDGE NO.190010 ON US 64 & US 74 WBL OVER NOTTELY RIVER AND GRAVEL RD.

**TYPE OF WORK:** BRIDGE PRESERVATION - ASPHALT MILLING & REPAVING, LATEX MODIFIED CONCRETE - EARLY STRENGTH (LMC-ES) OVERLAY, DECK REPAIR, FOAM JOINT SEALS FOR PRESERVATION, LINK SLAB FOR RESERVATION, REPAIRS TO PRESTRESSED CONCRETE GIRDERS, CLEANING AND PAINTING EXISTING WEATHERING STEEL, CLEANING AND PAINTING EXISTING STRUCTURE, CLEANING AND PAINTING EXISTING BEARING WITH HRCSA, EPOXY COATING CONCRETE GIRDER ENDS, EPOXY COATING AND DEBRIS REMOVAL FROM TOP OF END BENT AND BENT CAPS, SUBSTRUCTURE REPAIR.

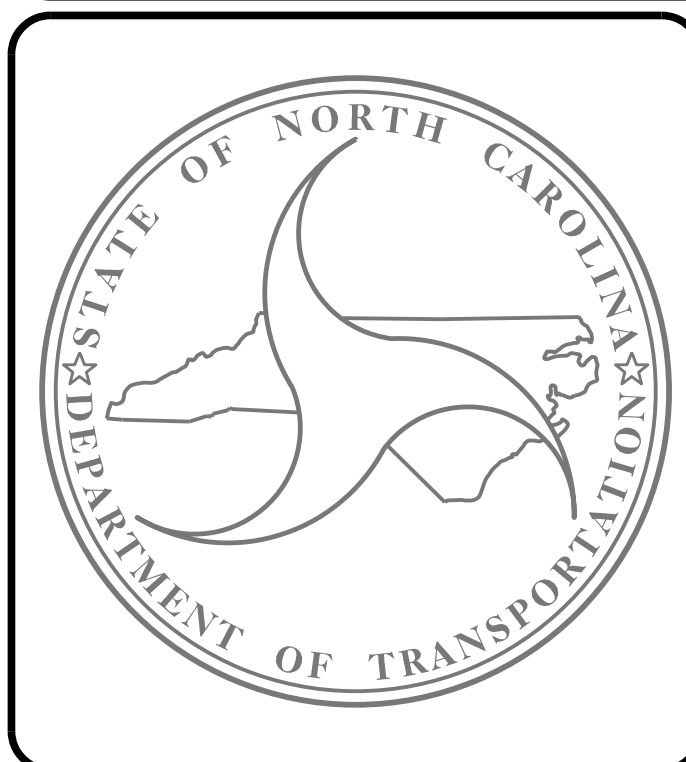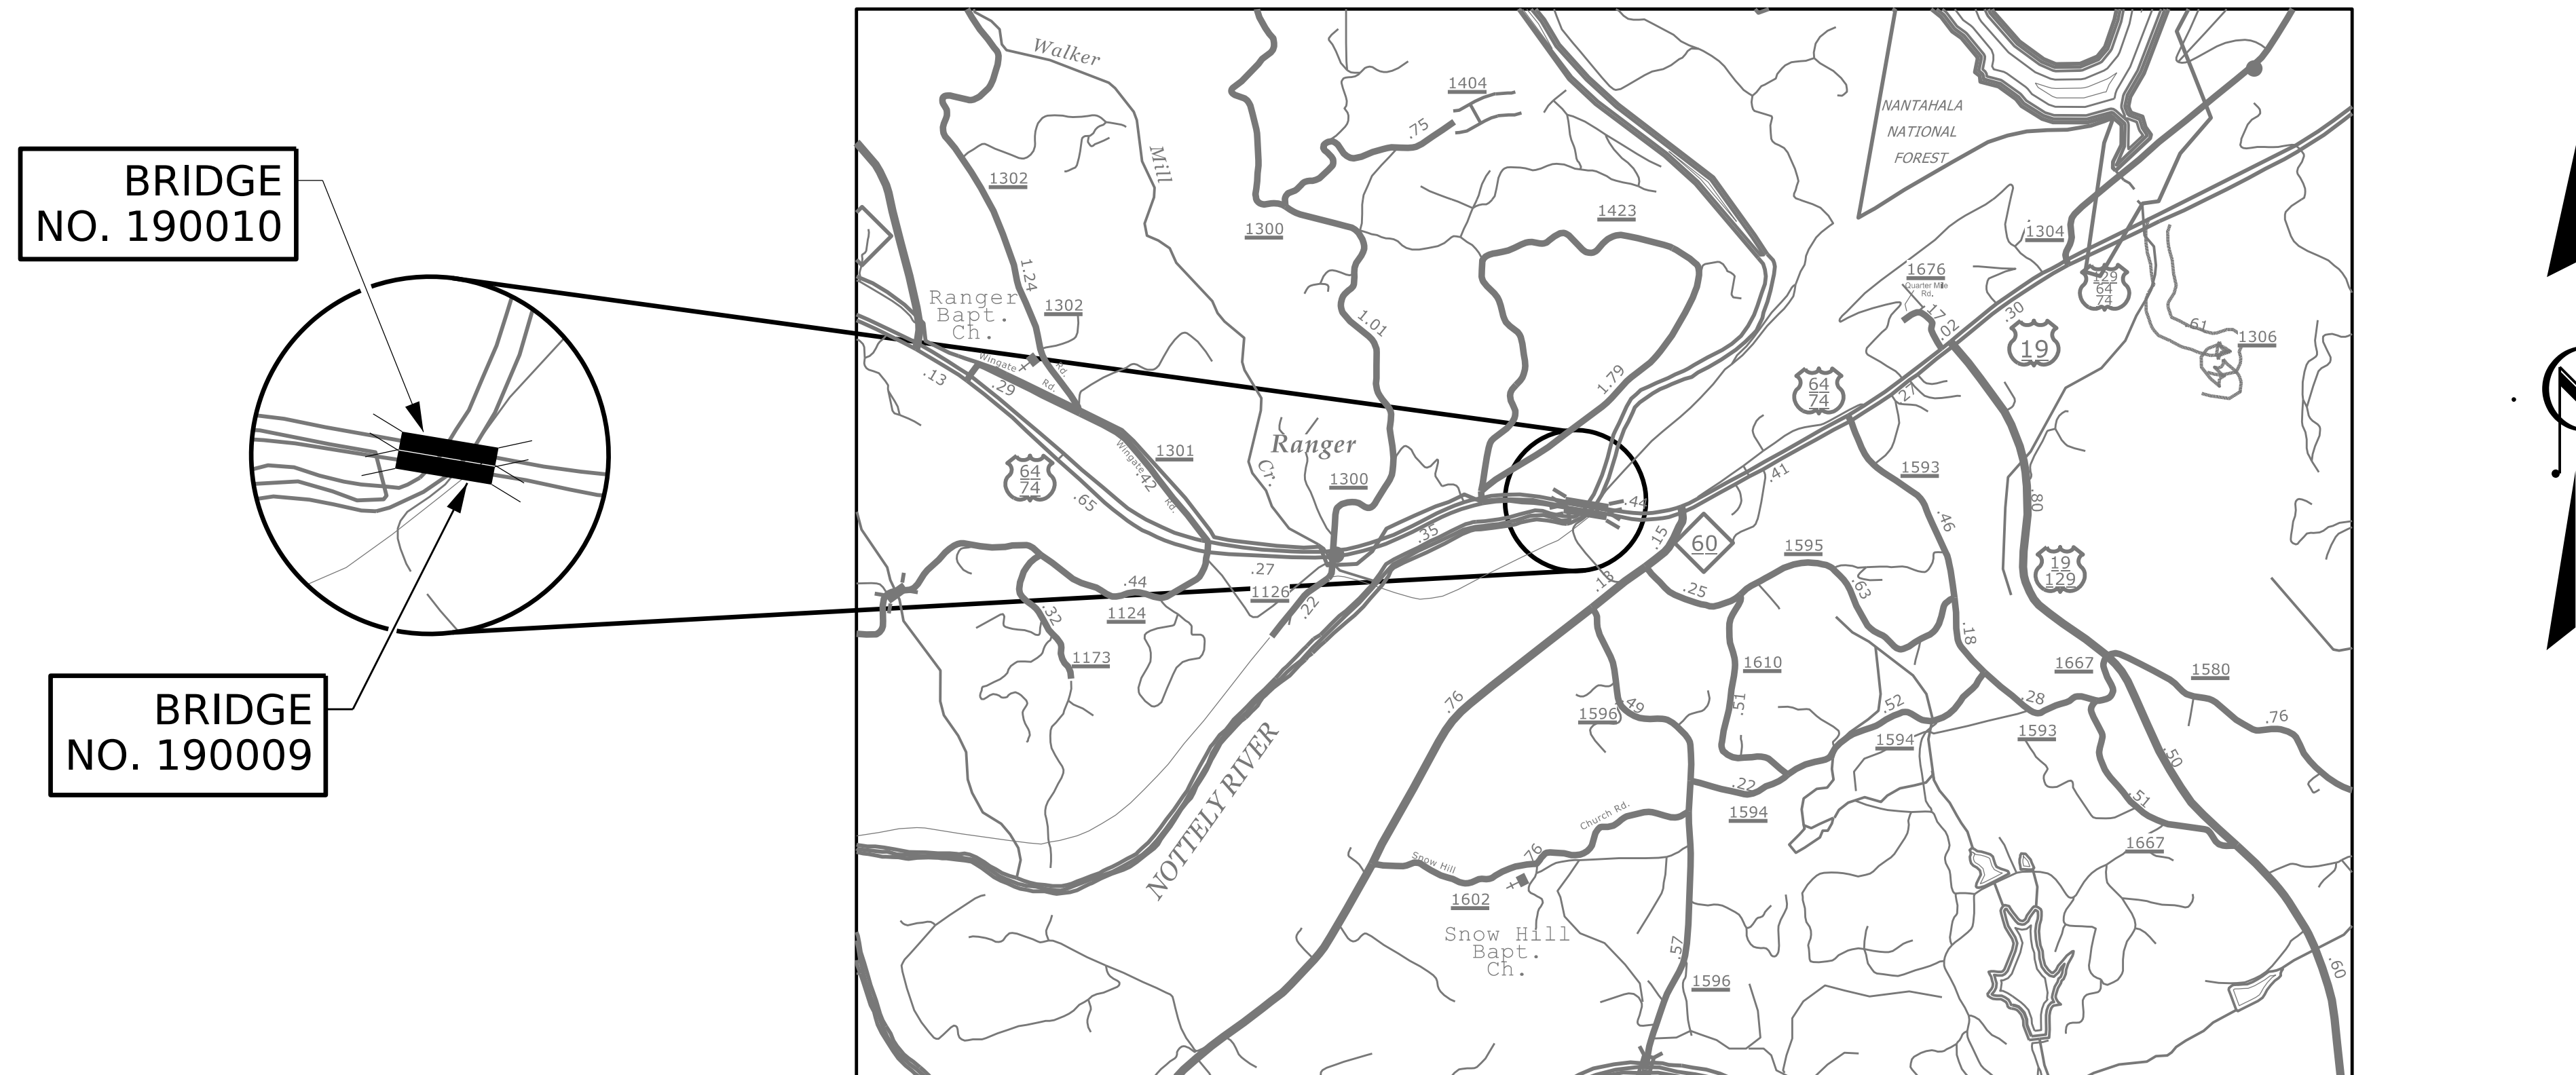

DESIGN DATA
BRIDGE NO. 190009 ADT (2019) = 8,000
BRIDGE NO. 190010 ADT (2019) = 8,000

PROJECT LENGTH
BRIDGE NO. 190009 - 0.069 MILE
BRIDGE NO. 190010 - 0.073 MILE

Prepared In the Office of: <b>DIVISION OF HIGHWAYS</b> STRUCTURES MANAGEMENT UNIT 1000 BIRCH RIDGE DR. RALEIGH, N.C. 27610	
2018 STANDARD SPECIFICATIONS	
LETTING DATE : OCTOBER 17, 2023	<b>ADAM COLE, P.E.</b> PROJECT ENGINEER  <b>KRISHNA SEDAI, P.E.</b> PROJECT DESIGN ENGINEER