


6/2/2019

SHEAR POINT DIAGRAM -RA2-

PROJECT REFERENCE NO. C-5621	SHEET NO. 2B-5
ROADWAY DESIGN ENGINEER	


**DOCUMENT NOT CONSIDERED FINAL
UNLESS ALL SIGNATURES COMPLETED**

RS&H 1520 SOUTH BOULEVARD, SUITE 200
CHARLOTTE, NC 28203
NC FIRM LICENSE No: F-0493

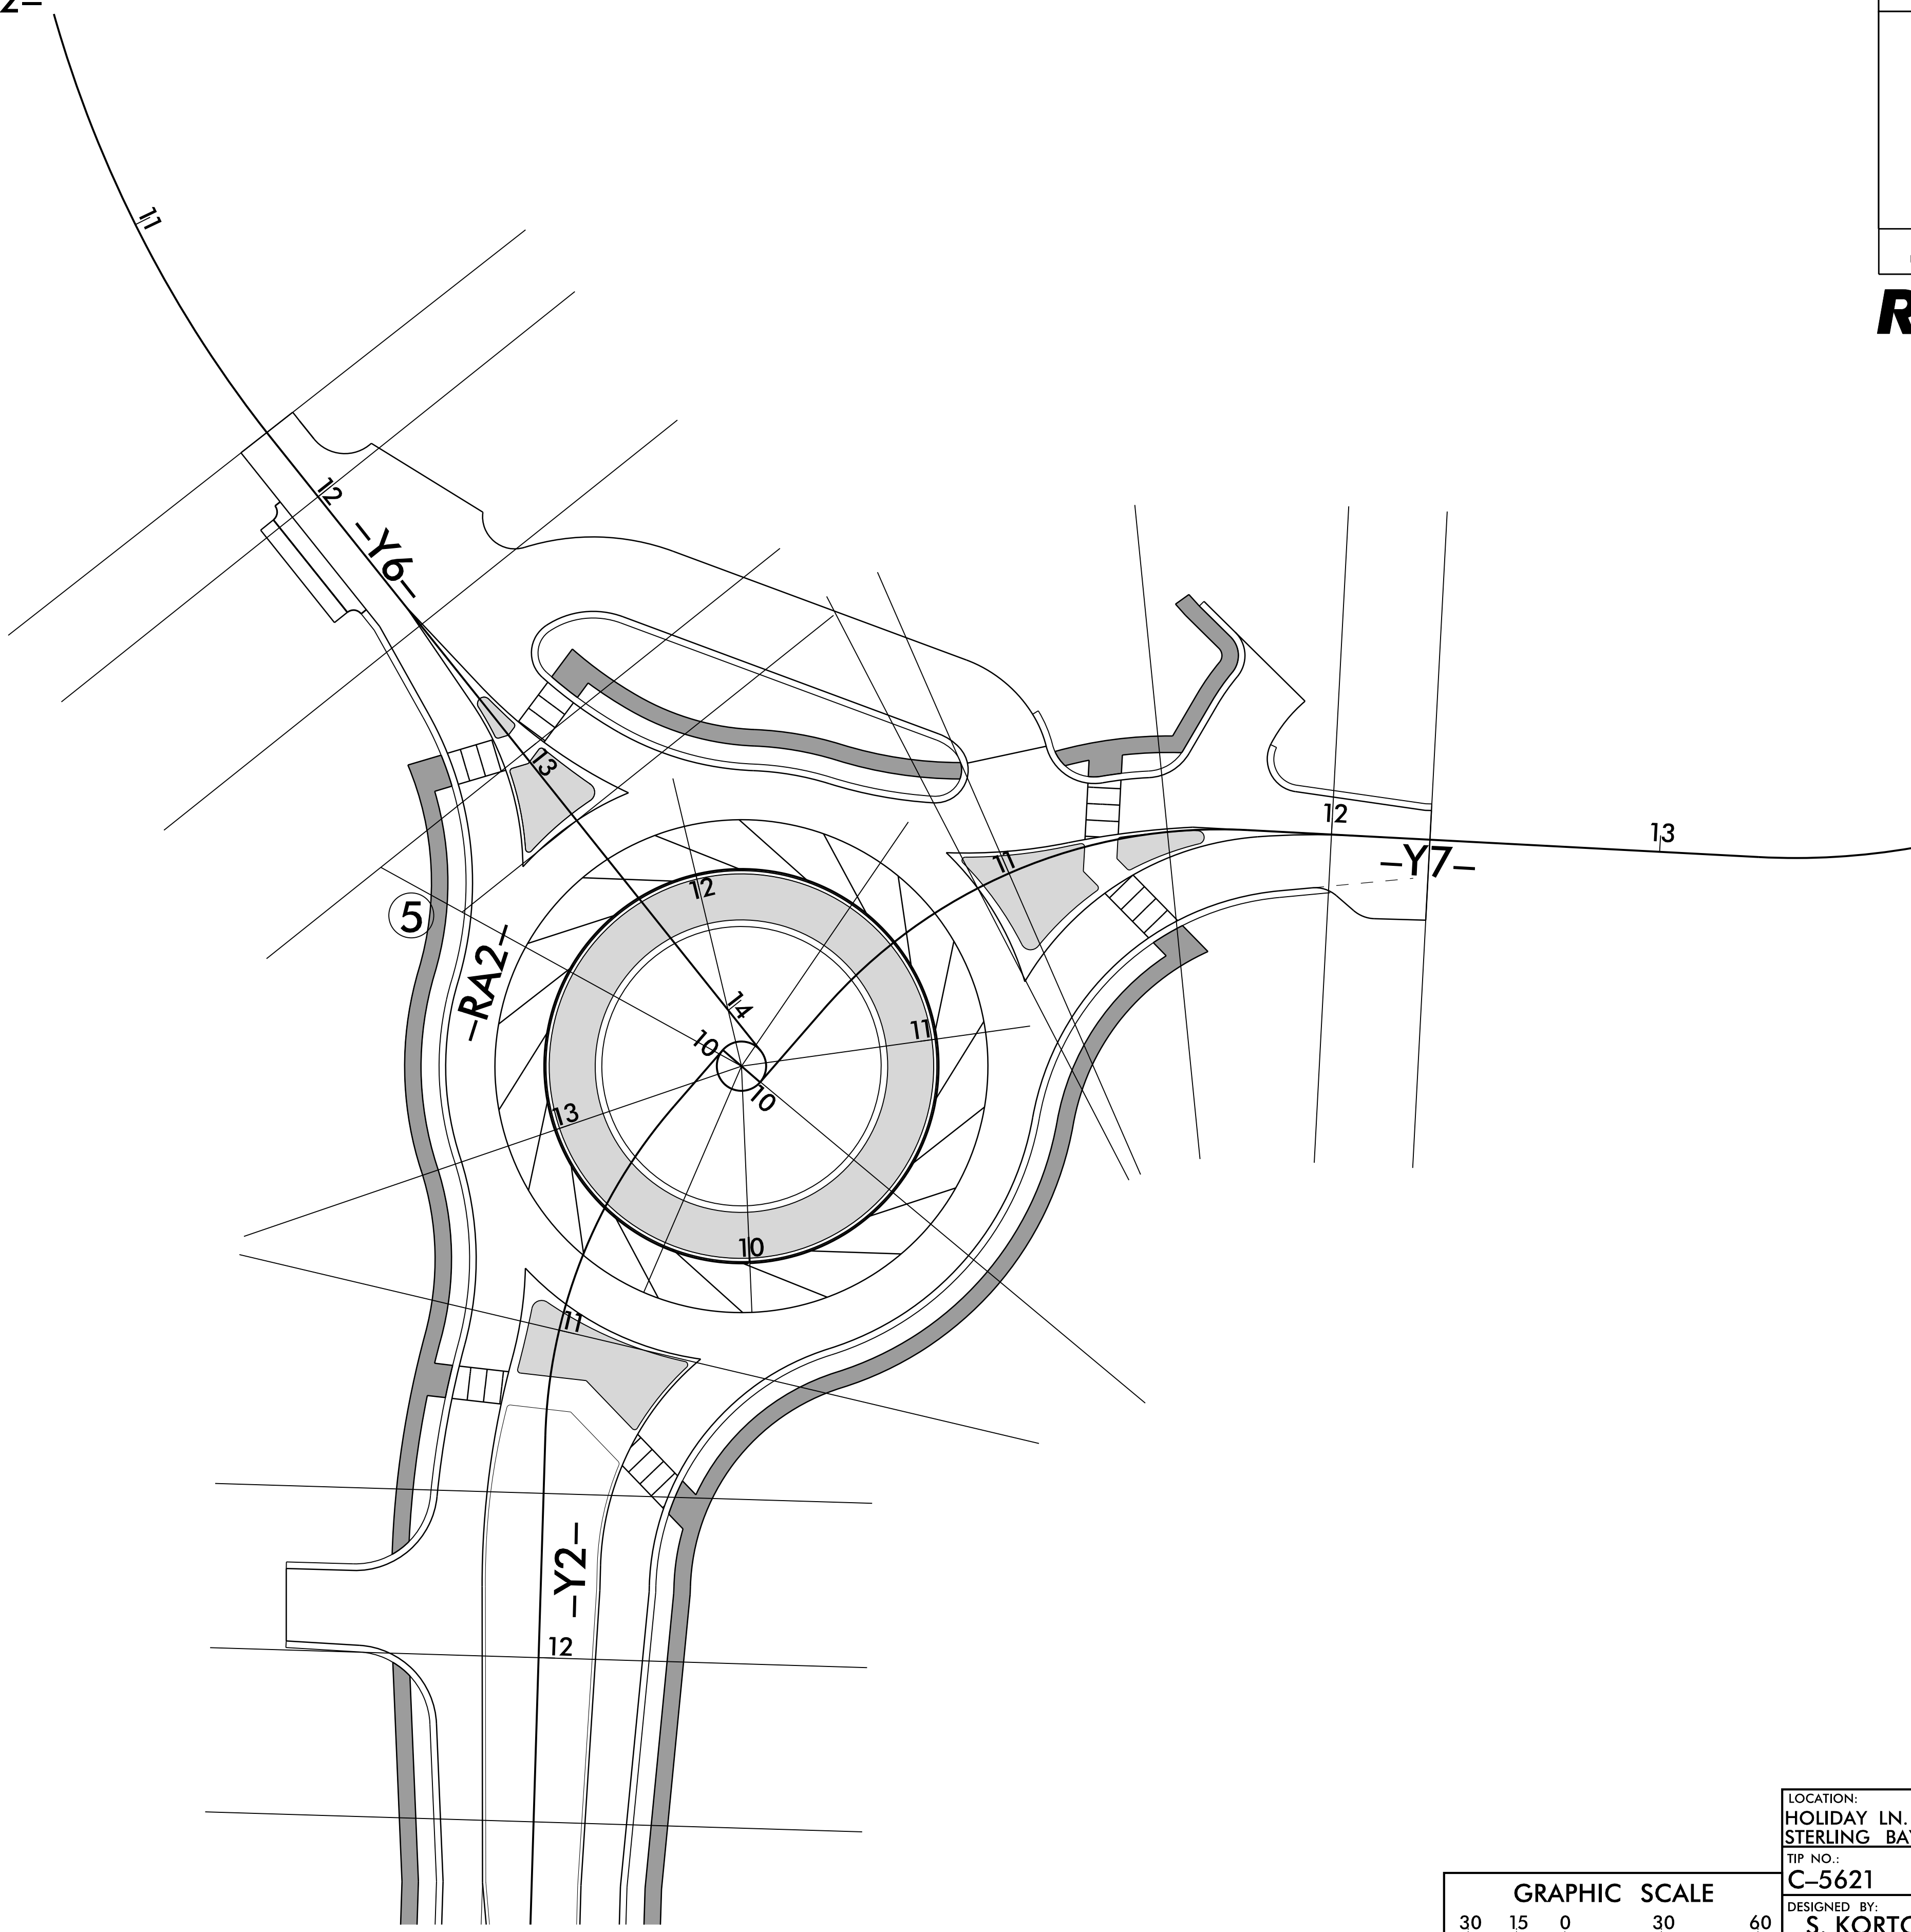

NAD 83/NA 2007

18-SEP-2023 14:15
R:\Topography\Projects\C5621\Rel\RA2_shear-2B5.dgn
S:\J.FARINO

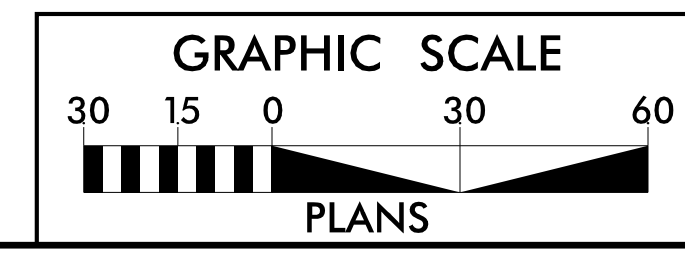

LOCATION: HOLIDAY LN. AND STERLING BAY LN. INTERSECTION	
TIP NO.: C-5621	COUNTY: MECKLENBURG
DESIGNED BY: S. KORTOVICH, PE	
CHECKED BY: J. FARINO, PE	DATE: 3/14/2023