


8/17/99

-Y8- DETOUR

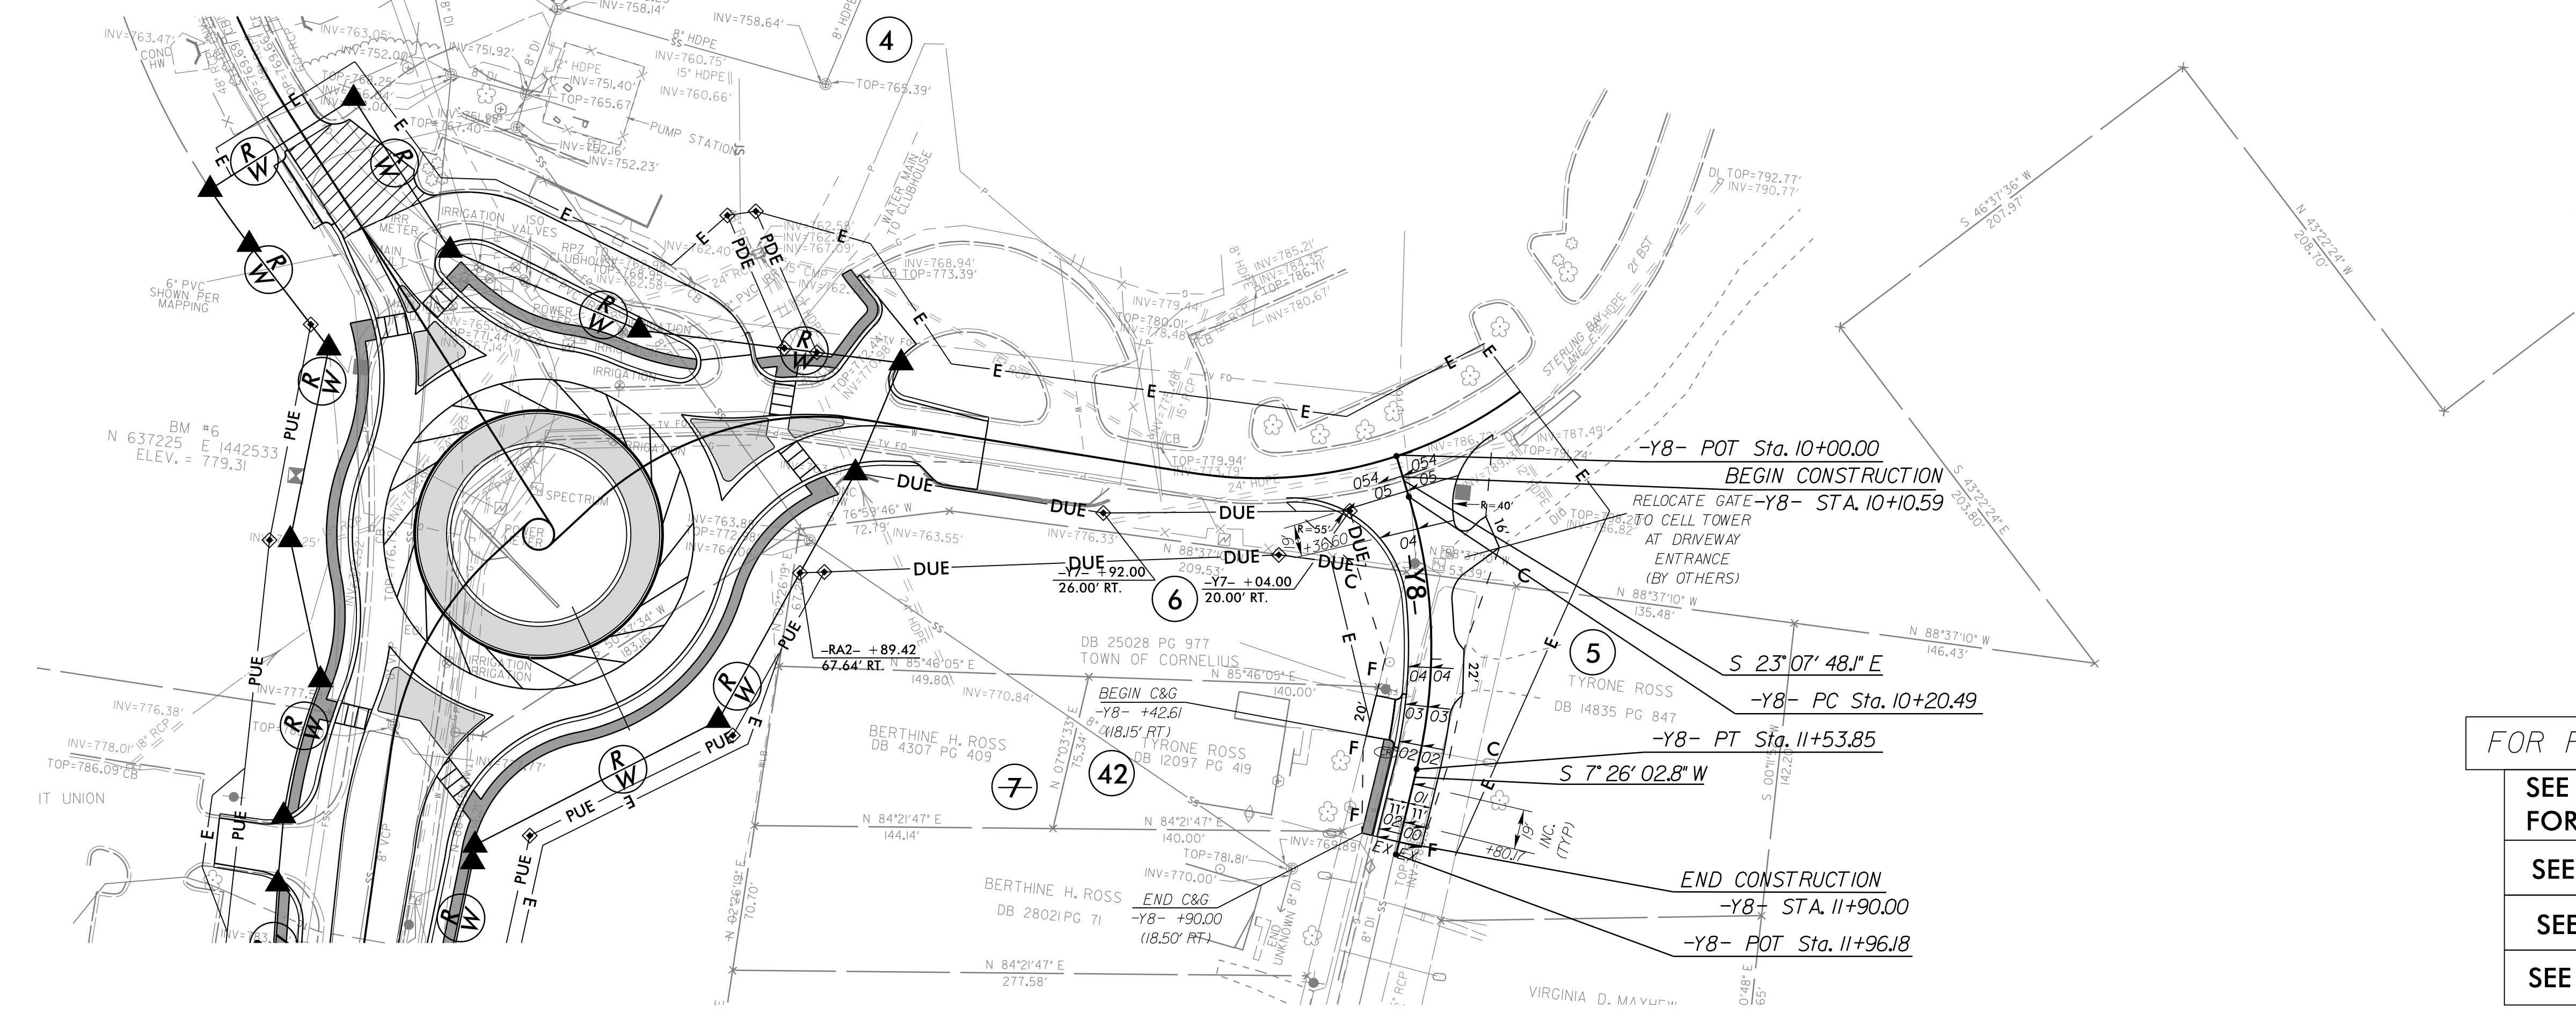

NAD 83/NSRS 2007

PROJECT REFERENCE NO. C-5621	SHEET NO. 2B-7
RW SHEET NO.	
ROADWAY DESIGN ENGINEER SEAL 030952 ENGINEER D. FARRIS	HYDRAULICS ENGINEER SEAL 049764 ENGINEER A. VISSO
9/20/2023	

**DOCUMENT NOT CONSIDERED FINAL
UNLESS ALL SIGNATURES COMPLETED**



FOR ROADWAY PLANS, SEE SHEET 5
SEE PLAN SHEETS RW04, RW05, RW06
FOR RIGHT OF WAY INFORMATION
SEE SHEET 8 FOR -Y2- PROFILE
SEE SHEET 9 FOR -Y6- PROFILE
SEE SHEET 10 FOR -Y7- PROFILE

REVISIONS



18-SEP-2023 14:34
R:\Roadway\Projects\C-5621\Road\psh_Y8.dgn