


DOCUMENT NOT CONSIDERED FINAL UNLESS ALL SIGNATURES COMPLETED

RS&H 1520 SOUTH BOULEVARD, SUITE 200 CHARLOTTE, NC 28203 NC FIRM LICENSE NO. F-0493

NAD 83 NSRS 2007



-Y2- CURVE DATA
 PI Sta 15+20.86
 $\Delta = 5' 35'' 38.8''$ (LT)
 $D = 4' 46'' 28.7''$
 $L = 117.16'$
 $T = 58.63'$
 $R = 1,200.00'$
 $SE = 025$
 $RO = 70'$

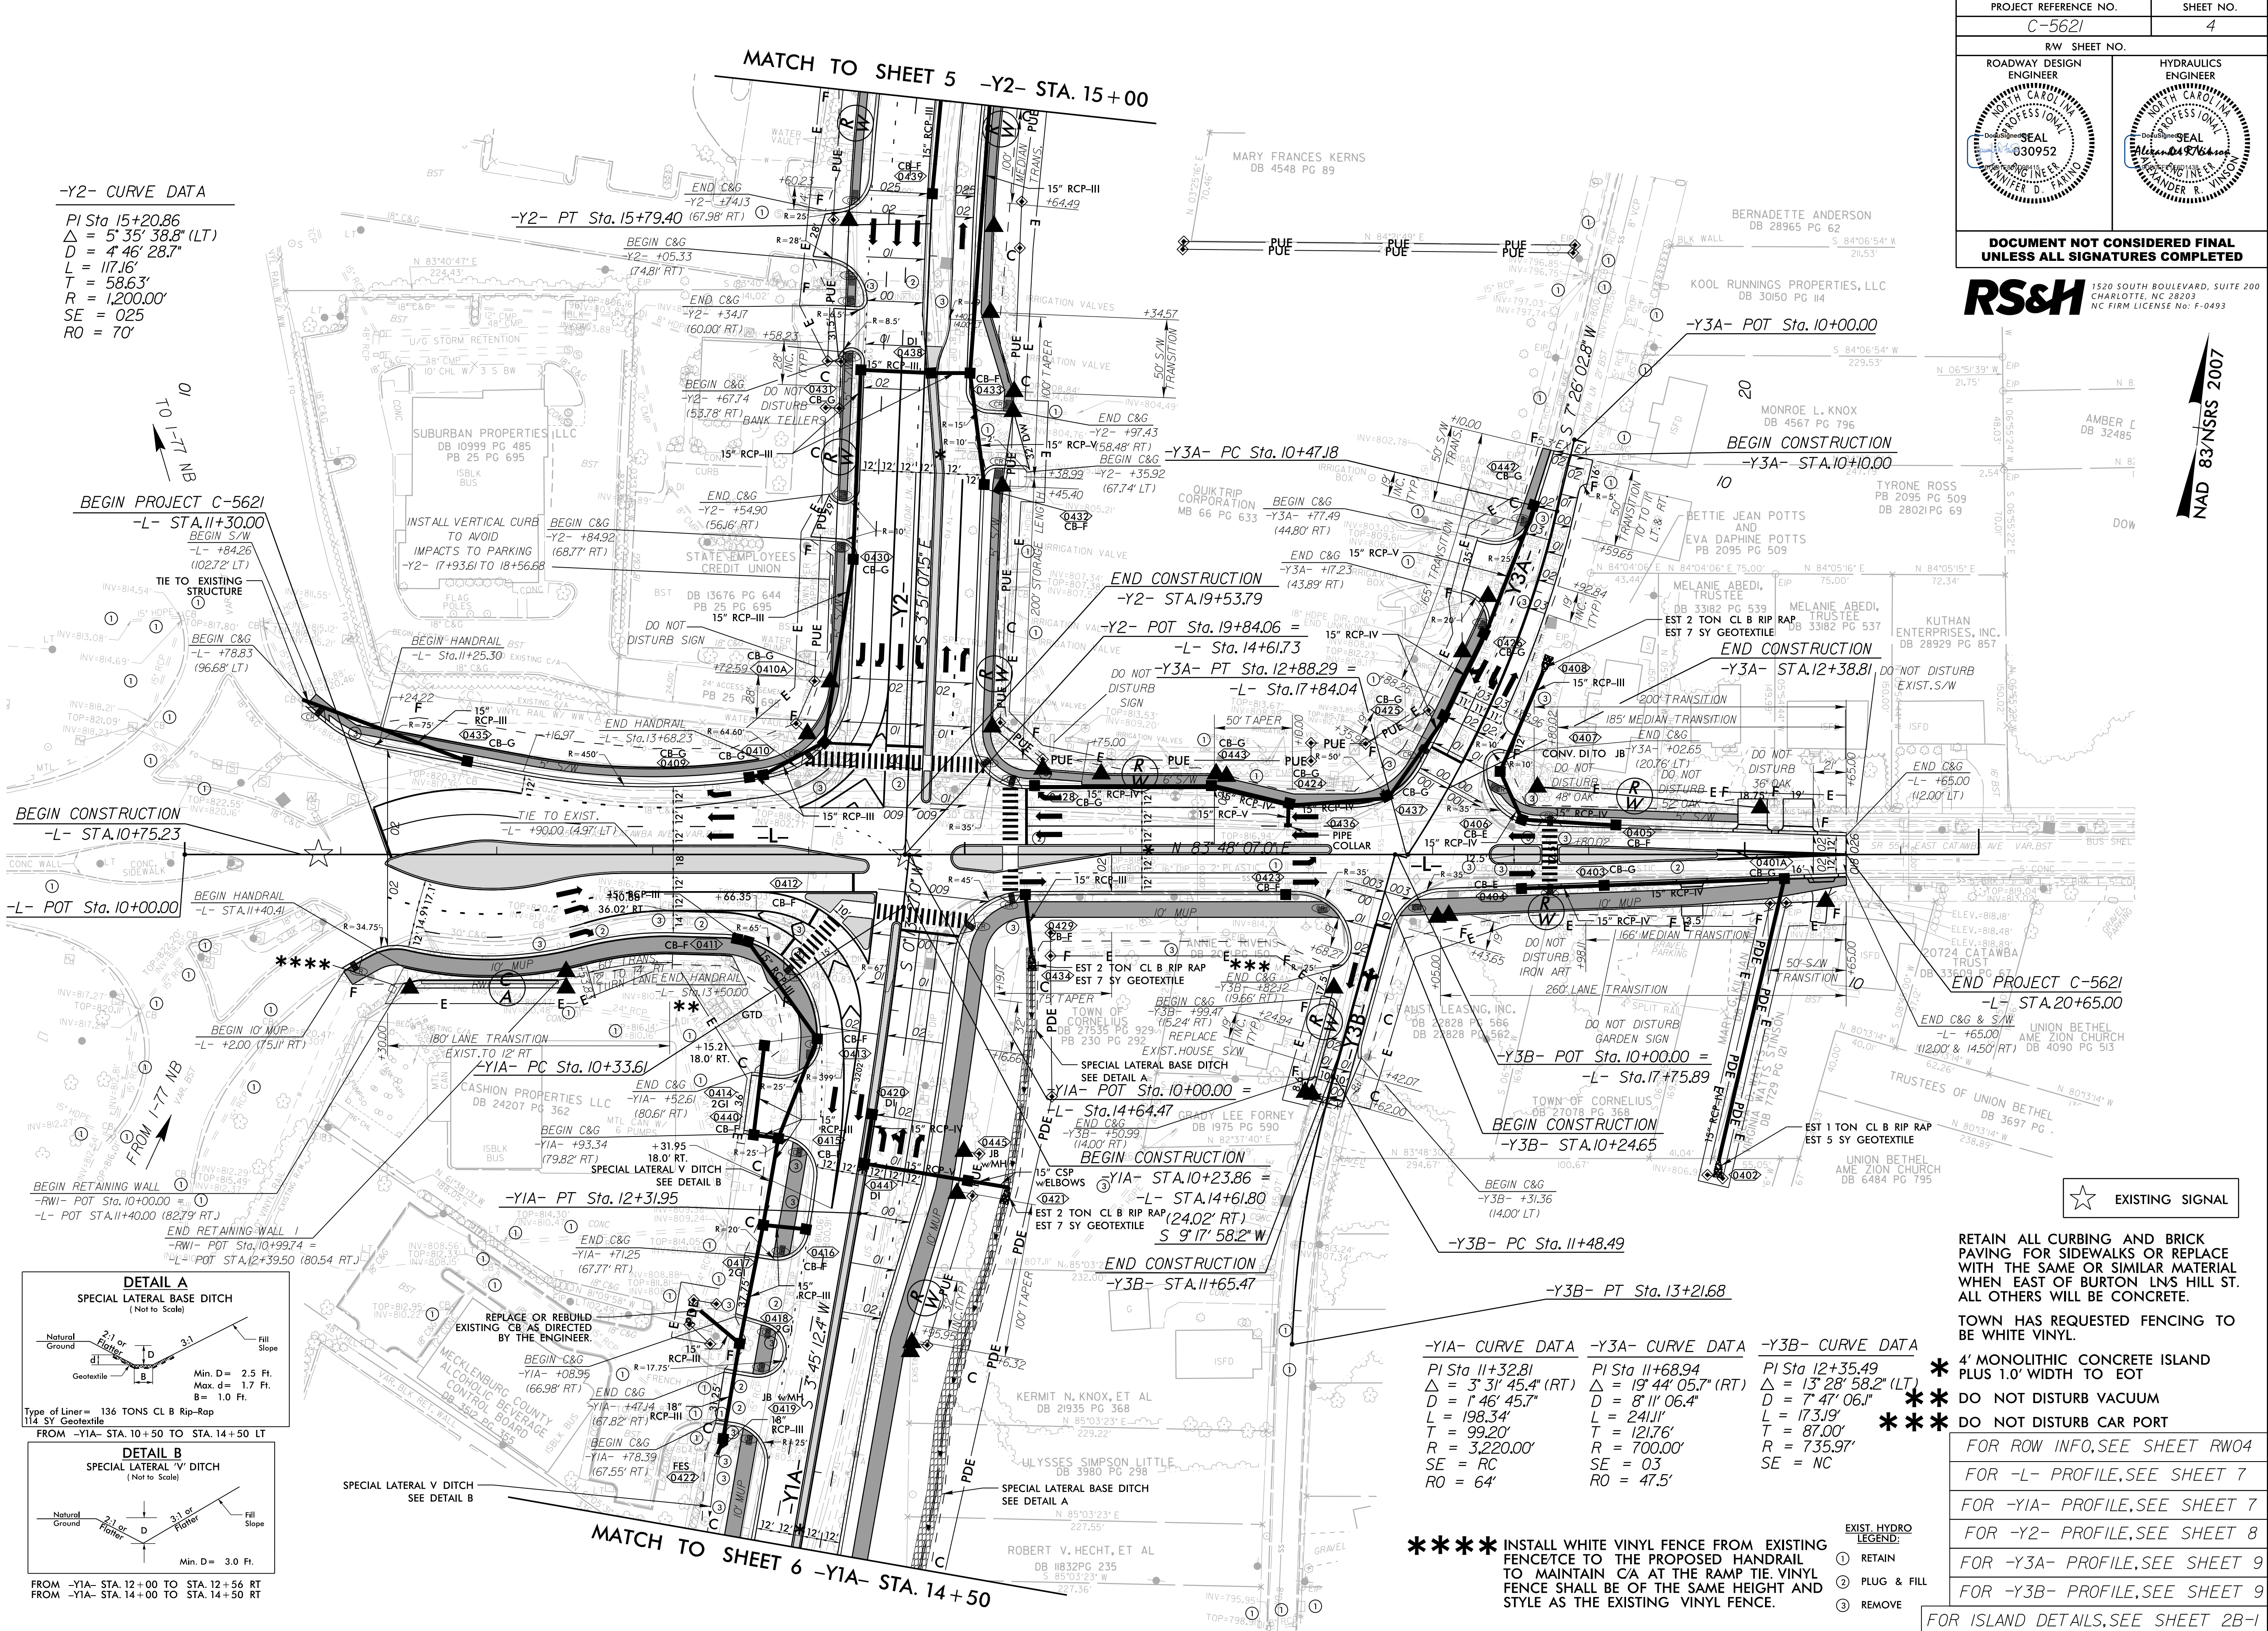

BEGIN PROJECT C-5621
 -L- STA.11+30.00
 BEGIN S/W
 -L- +84.26 (102.7' LT)
 TIE TO EXISTING STRUCTURE

BEGIN CONSTRUCTION
 -L- STA.10+75.23
 -L- POT Sta.10+00.00
 BEGIN HANDRAIL
 -L- STA.11+40.41

BEGIN RETAINING WALL
 -RWI- POT Sta.10+00.00 = 1
 -L- POT STA.11+40.00 (82.7' RT)
 END RETAINING WALL
 -RWI- POT Sta.10+99.74 = 1
 -L- POT STA.12+39.50 (80.54 RT)

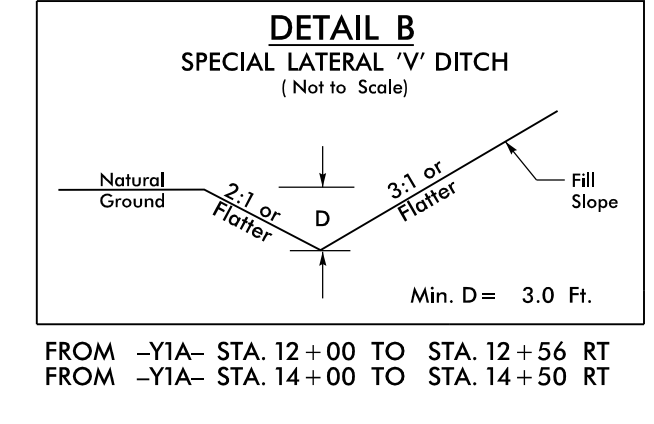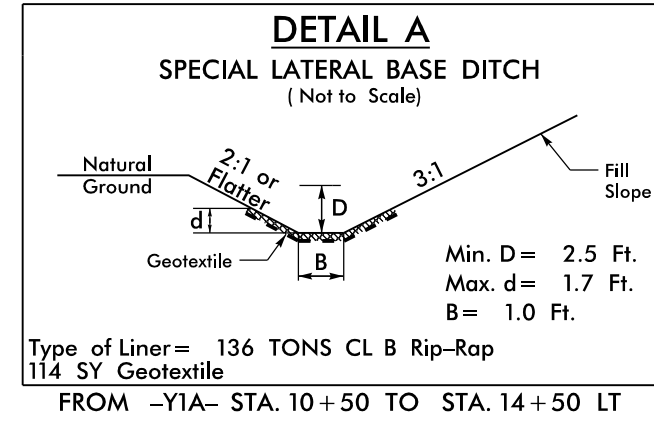

-Y1A- CURVE DATA	-Y3A- CURVE DATA	-Y3B- CURVE DATA
PI Sta 11+32.81	PI Sta 11+68.94	PI Sta 12+35.49
$\Delta = 3' 31'' 45.4''$ (RT)	$\Delta = 19' 44'' 05.7''$ (RT)	$\Delta = 13' 28'' 58.2''$ (LT)
$D = 1' 46'' 45.7''$	$D = 8' 11'' 06.4''$	$D = 7' 47'' 06.1''$
$L = 198.34'$	$L = 241.11'$	$L = 173.19'$
$T = 99.20'$	$T = 121.76'$	$T = 87.00'$
$R = 3,220.00'$	$R = 700.00'$	$R = 735.97'$
$SE = RC$	$SE = 03$	$SE = NC$
$RO = 64'$	$RO = 47.5'$	

***** INSTALL WHITE VINYL FENCE FROM EXISTING FENCE TO THE PROPOSED HANDRAIL TO MAINTAIN C/A AT THE RAMP TIE. VINYL FENCE SHALL BE OF THE SAME HEIGHT AND STYLE AS THE EXISTING VINYL FENCE.**

RETAIN ALL CURBING AND BRICK PAVING FOR SIDEWALKS OR REPLACE WITH THE SAME OR SIMILAR MATERIAL WHEN EAST OF BURTON LMS HILL ST. ALL OTHERS WILL BE CONCRETE.

TOWN HAS REQUESTED FENCING TO BE WHITE VINYL.

- *** 4' MONOLITHIC CONCRETE ISLAND PLUS 1.0' WIDTH TO EOT
 - *** DO NOT DISTURB VACUUM
 - *** DO NOT DISTURB CAR PORT
- FOR ROW INFO, SEE SHEET RW04
 FOR -L- PROFILE, SEE SHEET 7
 FOR -Y1A- PROFILE, SEE SHEET 7
 FOR -Y2- PROFILE, SEE SHEET 8
 FOR -Y3A- PROFILE, SEE SHEET 9
 FOR -Y3B- PROFILE, SEE SHEET 9
 FOR ISLAND DETAILS, SEE SHEET 2B-1

REVISIONS

8/17/99
 04-OCT-2023 10:49 R:\p\ad\p\p\C5621.Rdw_psh_4.dgn
 11/14/2023 10:49 R:\p\ad\p\p\C5621.Rdw_psh_4.dgn
 11/14/2023 10:49 R:\p\ad\p\p\C5621.Rdw_psh_4.dgn