




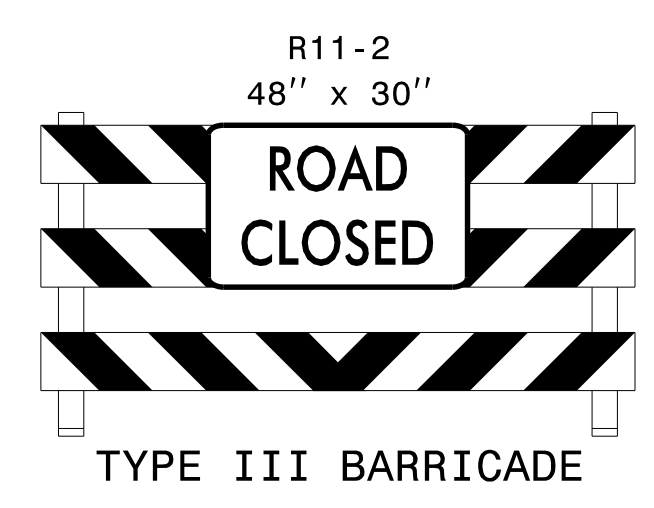

PROJ. REFERENCE NO.	SHEET NO.
C-5621	TMP-5

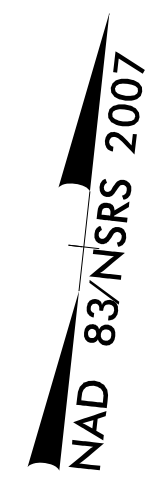



①

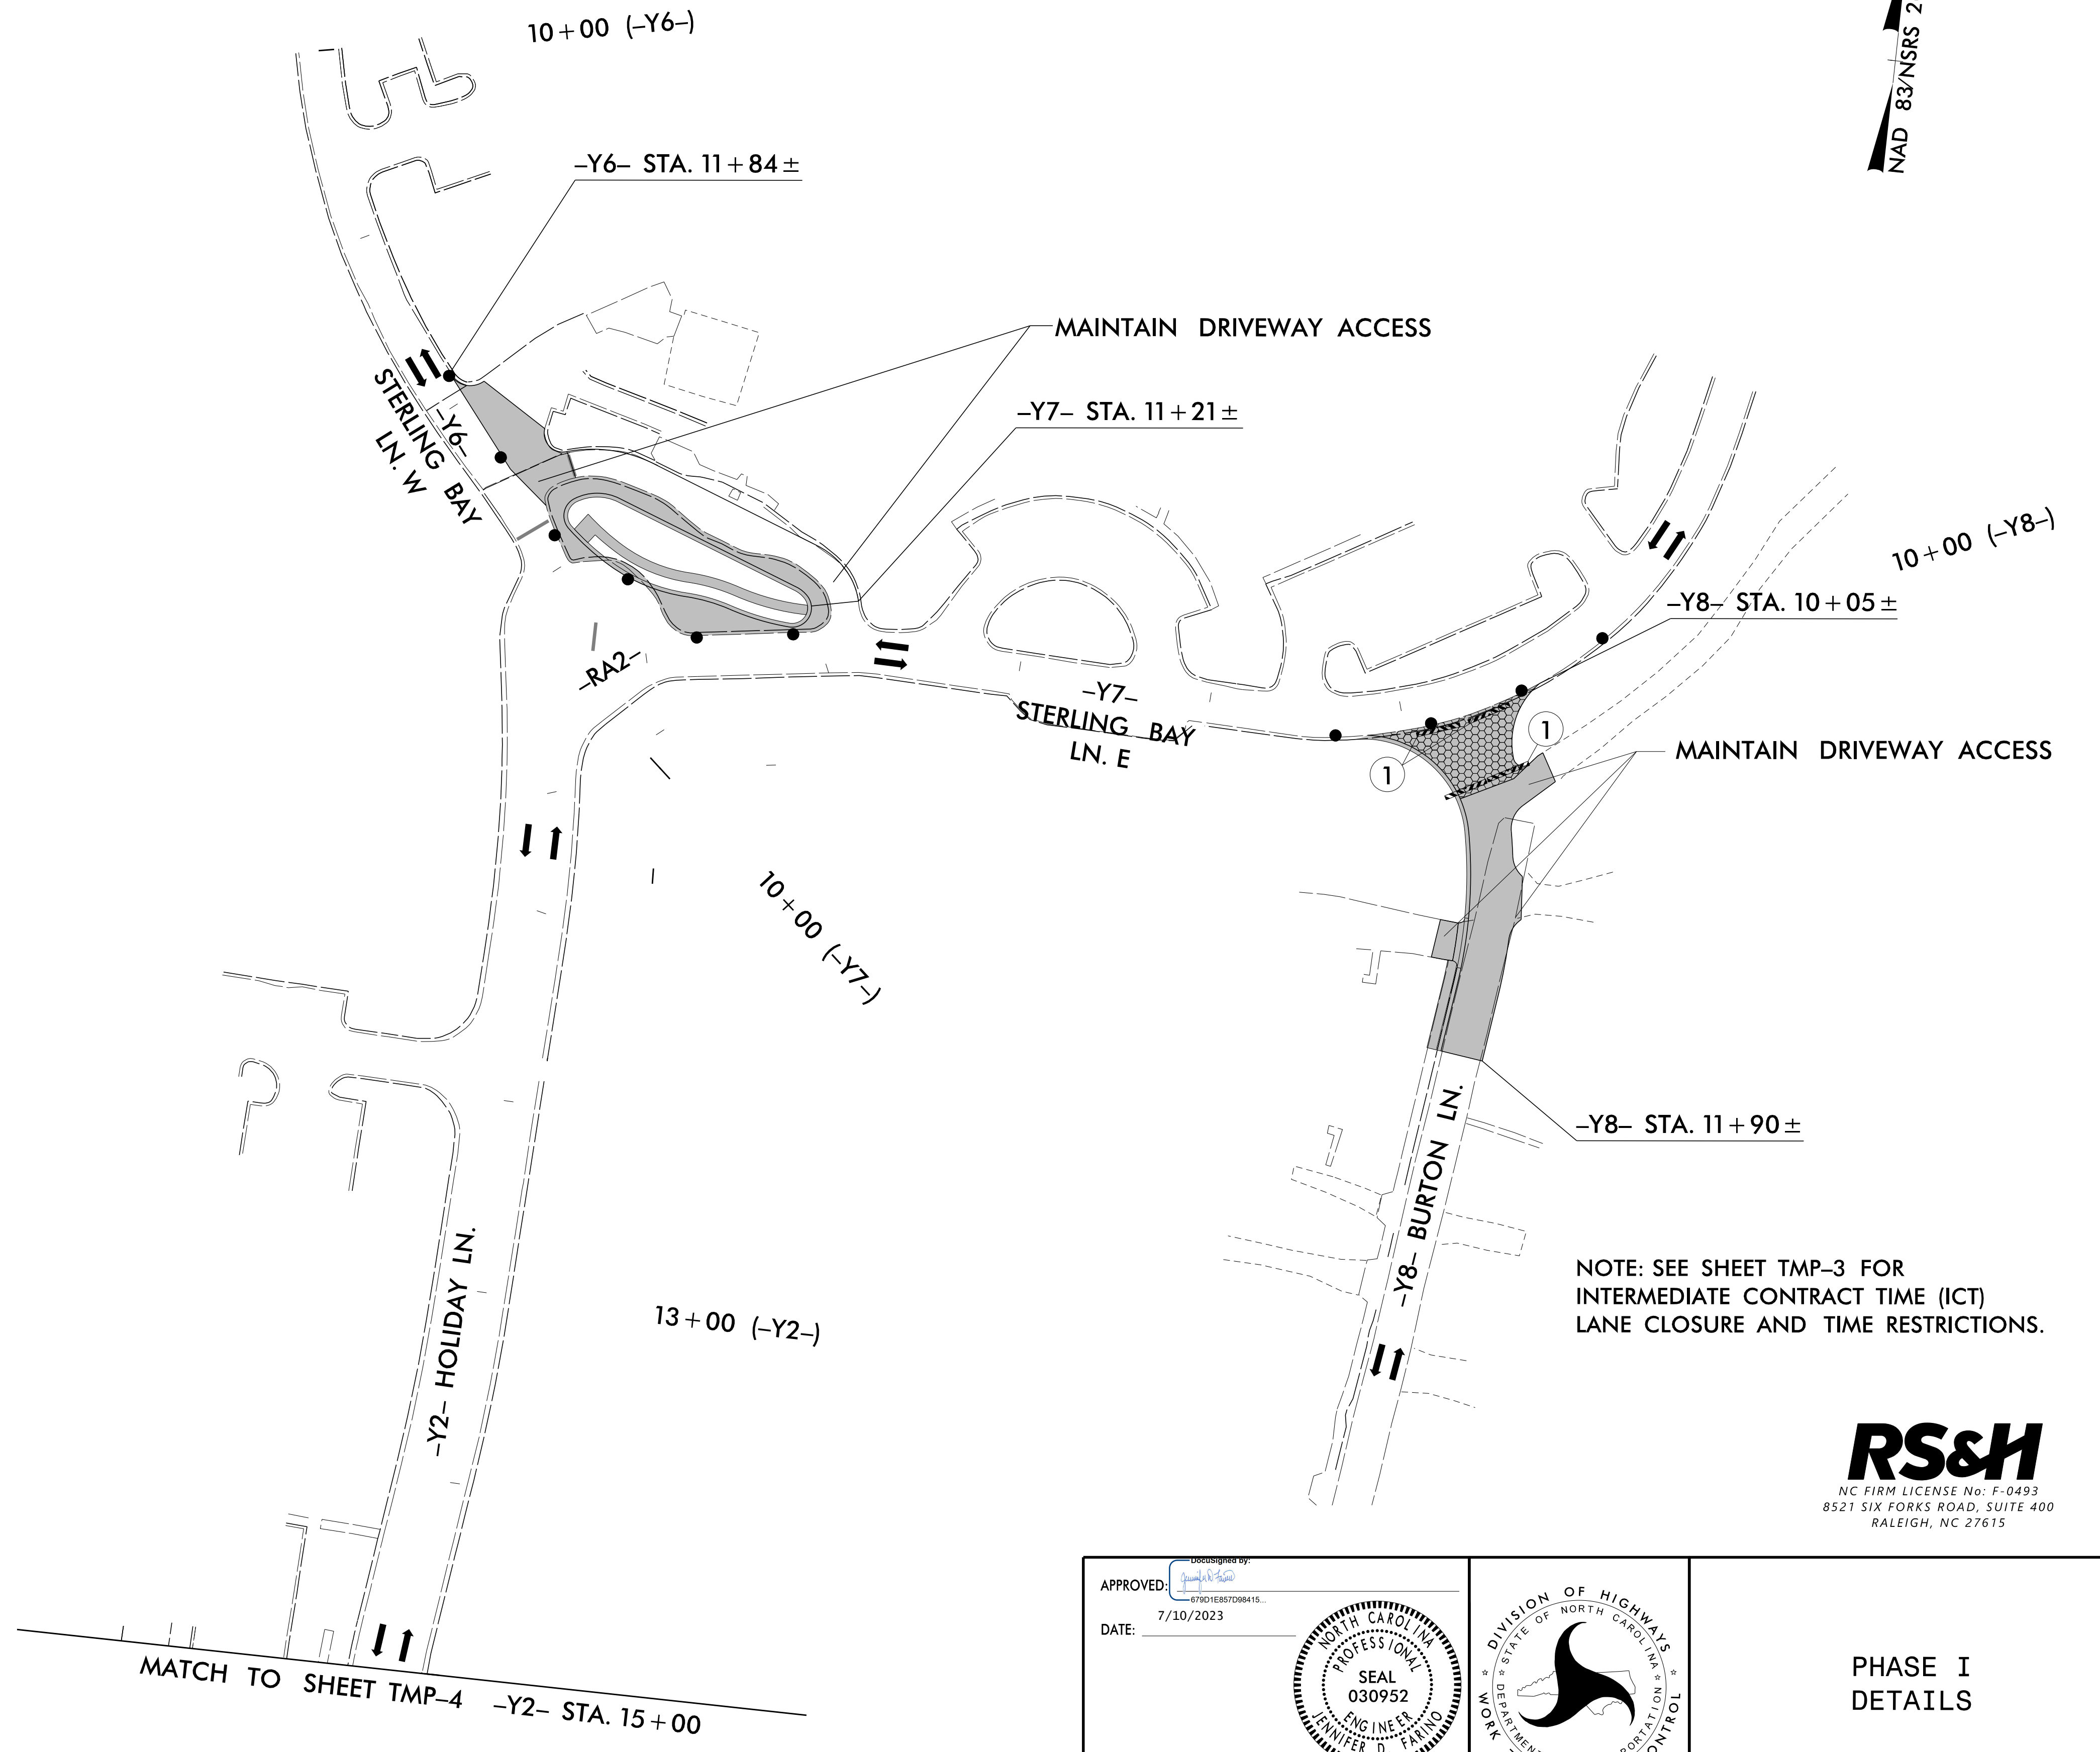


NOTE: SEE SHEET TMP-3 FOR INTERMEDIATE CONTRACT TIME (ICT) LANE CLOSURE AND TIME RESTRICTIONS.

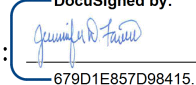

APPROVED: 
DATE: 7/10/2023



**DOCUMENT NOT CONSIDERED FINAL
UNLESS ALL SIGNATURES COMPLETED**

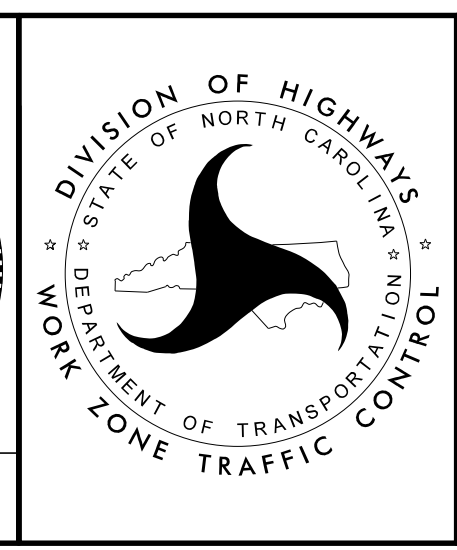

**PHASE I
DETAILS**

6/26/2023
R:\Traffic\Traffic Control\TCP\C5621\TC_TMP_pi.dtl.02.dgn
User:McLaughr