



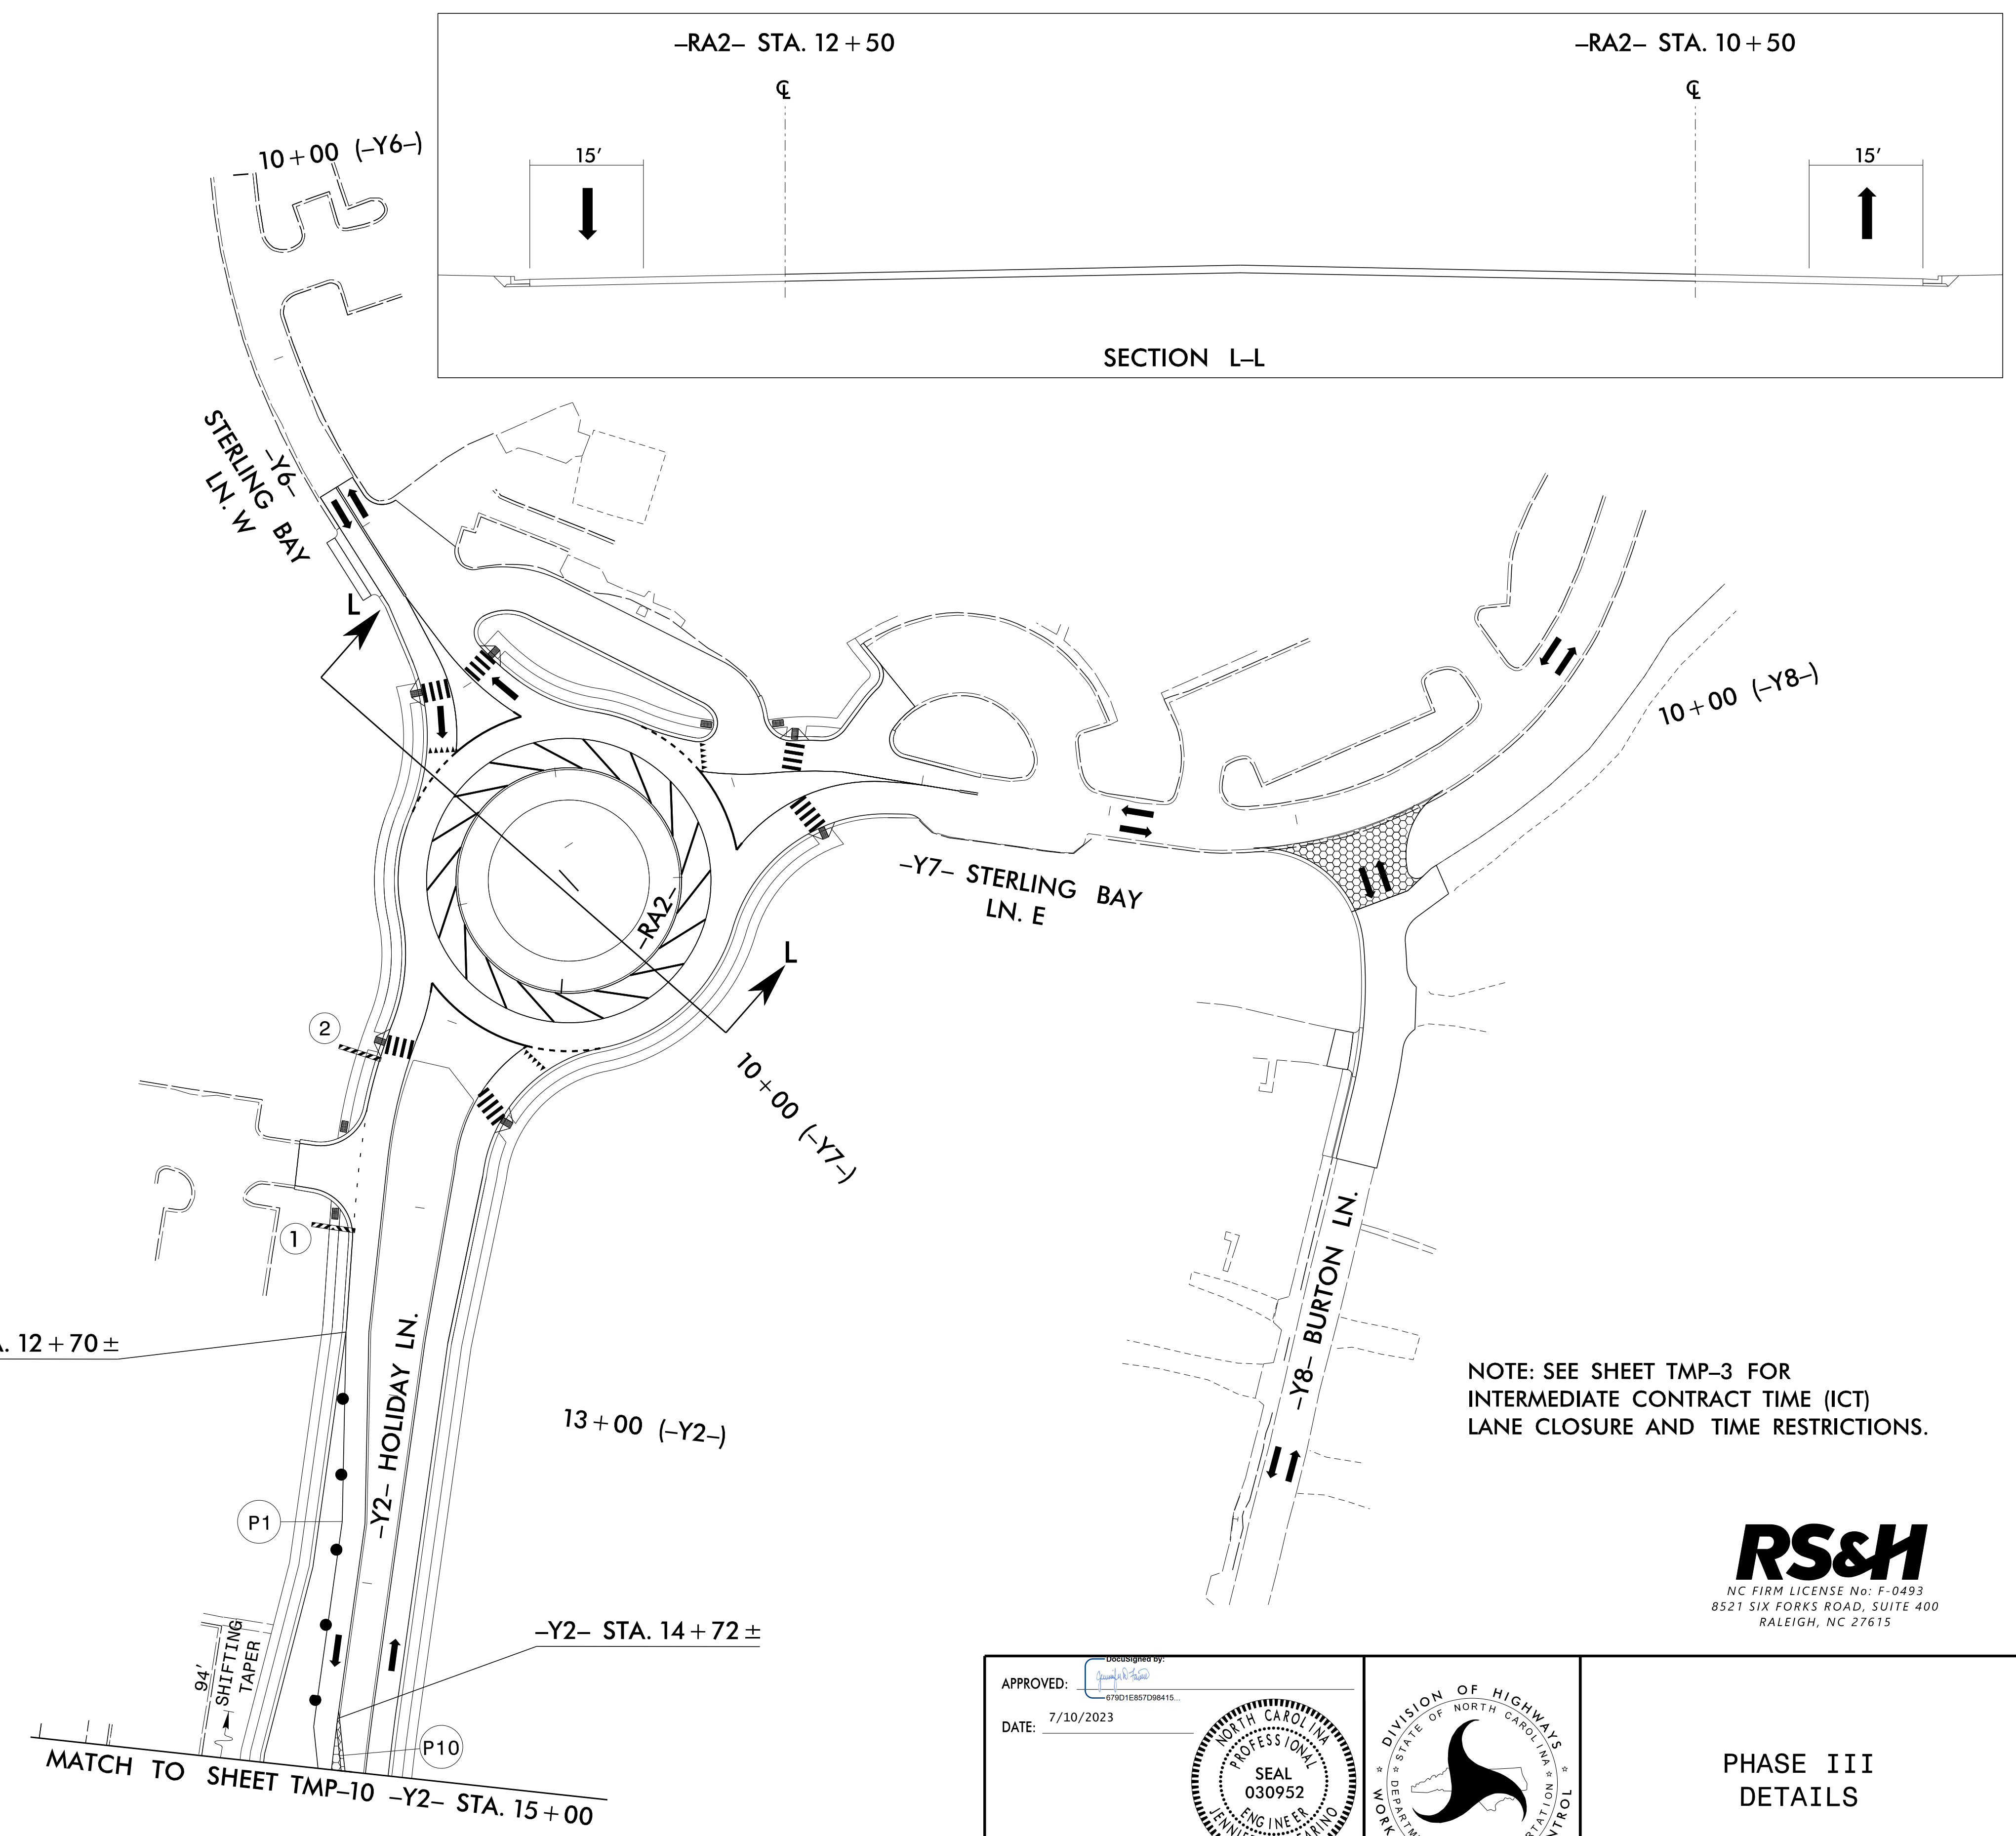



PROJ. REFERENCE NO.	SHEET NO.
C-5621	TMP-11

NAD 83/NSRS 2007

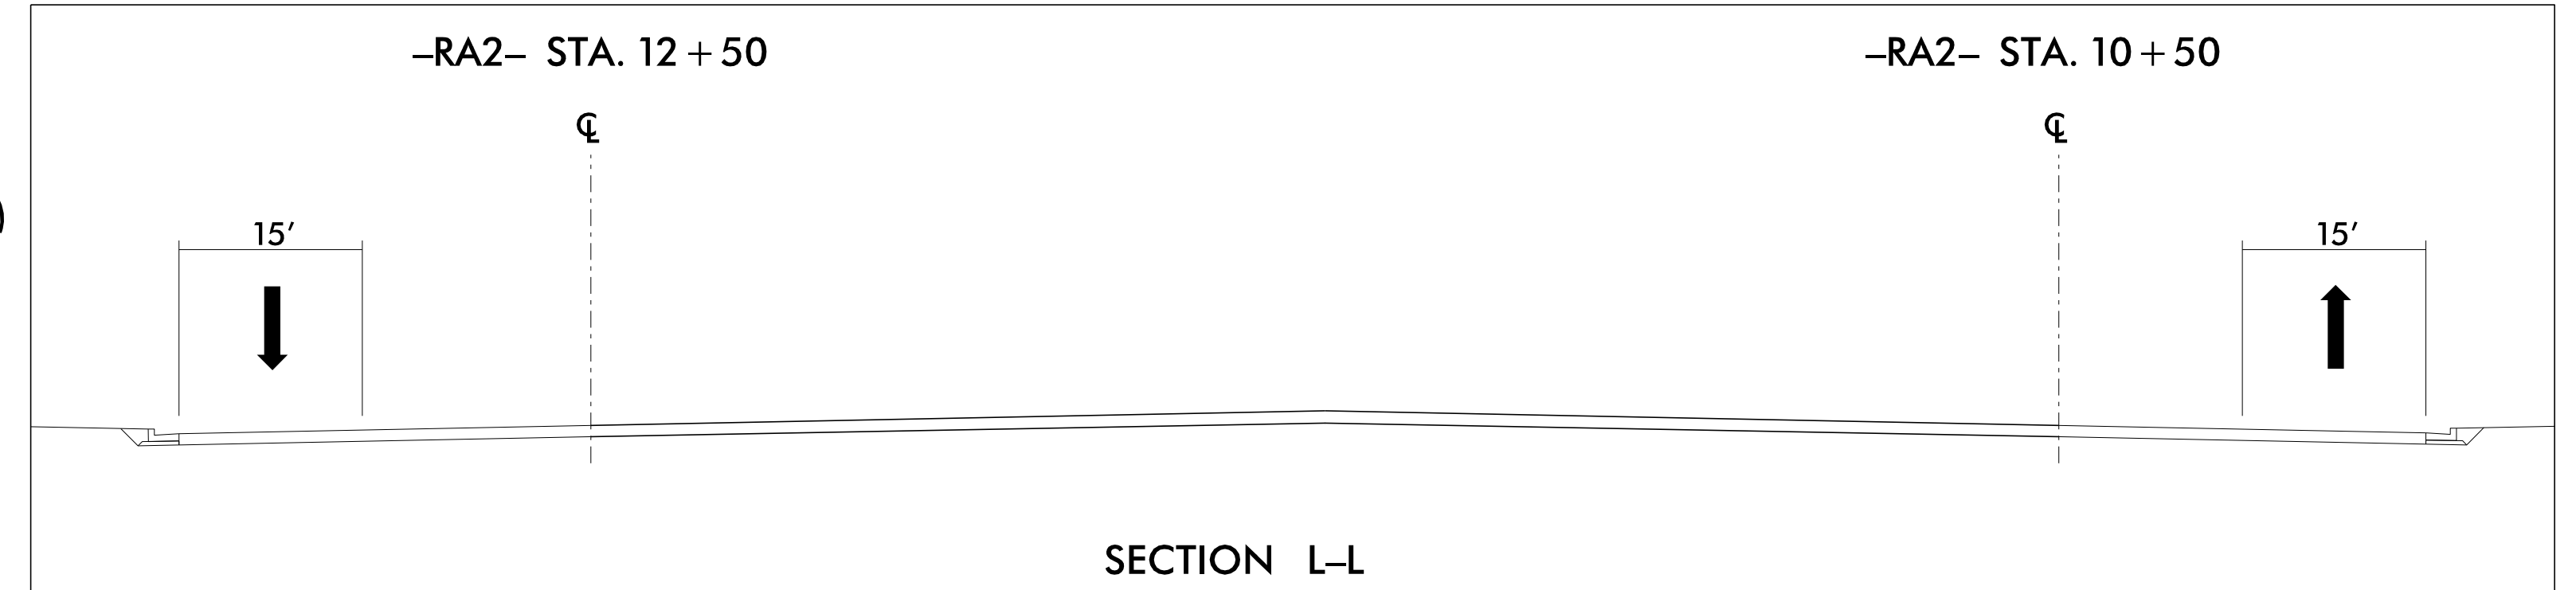

NOTE: SEE SHEET TMP-3 FOR INTERMEDIATE CONTRACT TIME (ICT) LANE CLOSURE AND TIME RESTRICTIONS.

RS&H
 NC FIRM LICENSE No: F-0493
 8521 SIX FORKS ROAD, SUITE 400
 RALEIGH, NC 27615

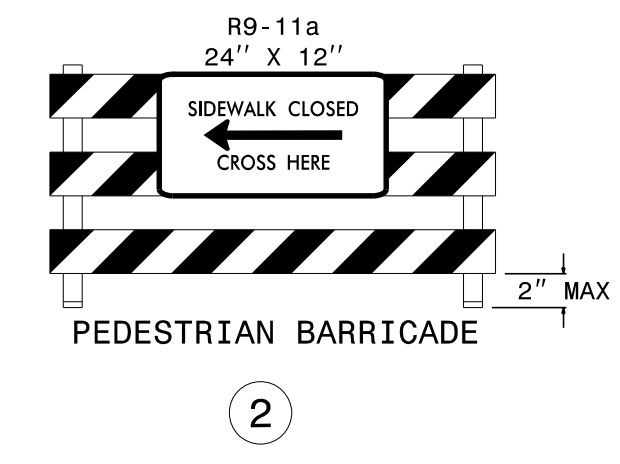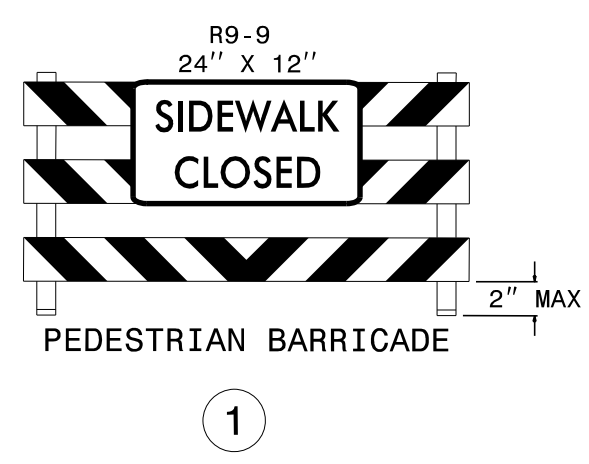


APPROVED: [Signature]

DATE: 7/10/2023

PROFESSIONAL SEAL 030952 ENGINEER JENNIFER D. FARMER

DOCUMENT NOT CONSIDERED FINAL UNLESS ALL SIGNATURES COMPLETED

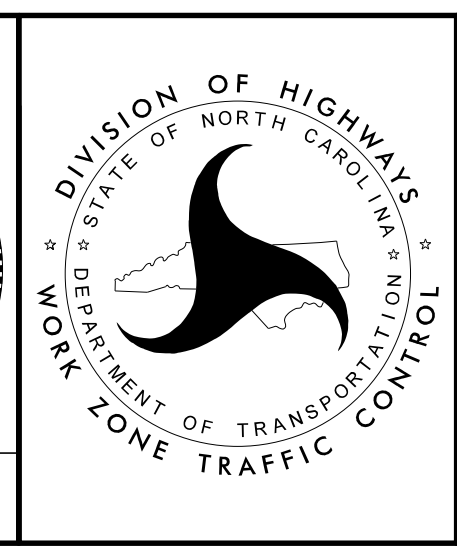

PHASE III DETAILS

6/26/2023 R:\Traffic\Traffic Control\TCP\C5621\TC_TMP_piita.dtl.02.dgn User:McLaughlin