


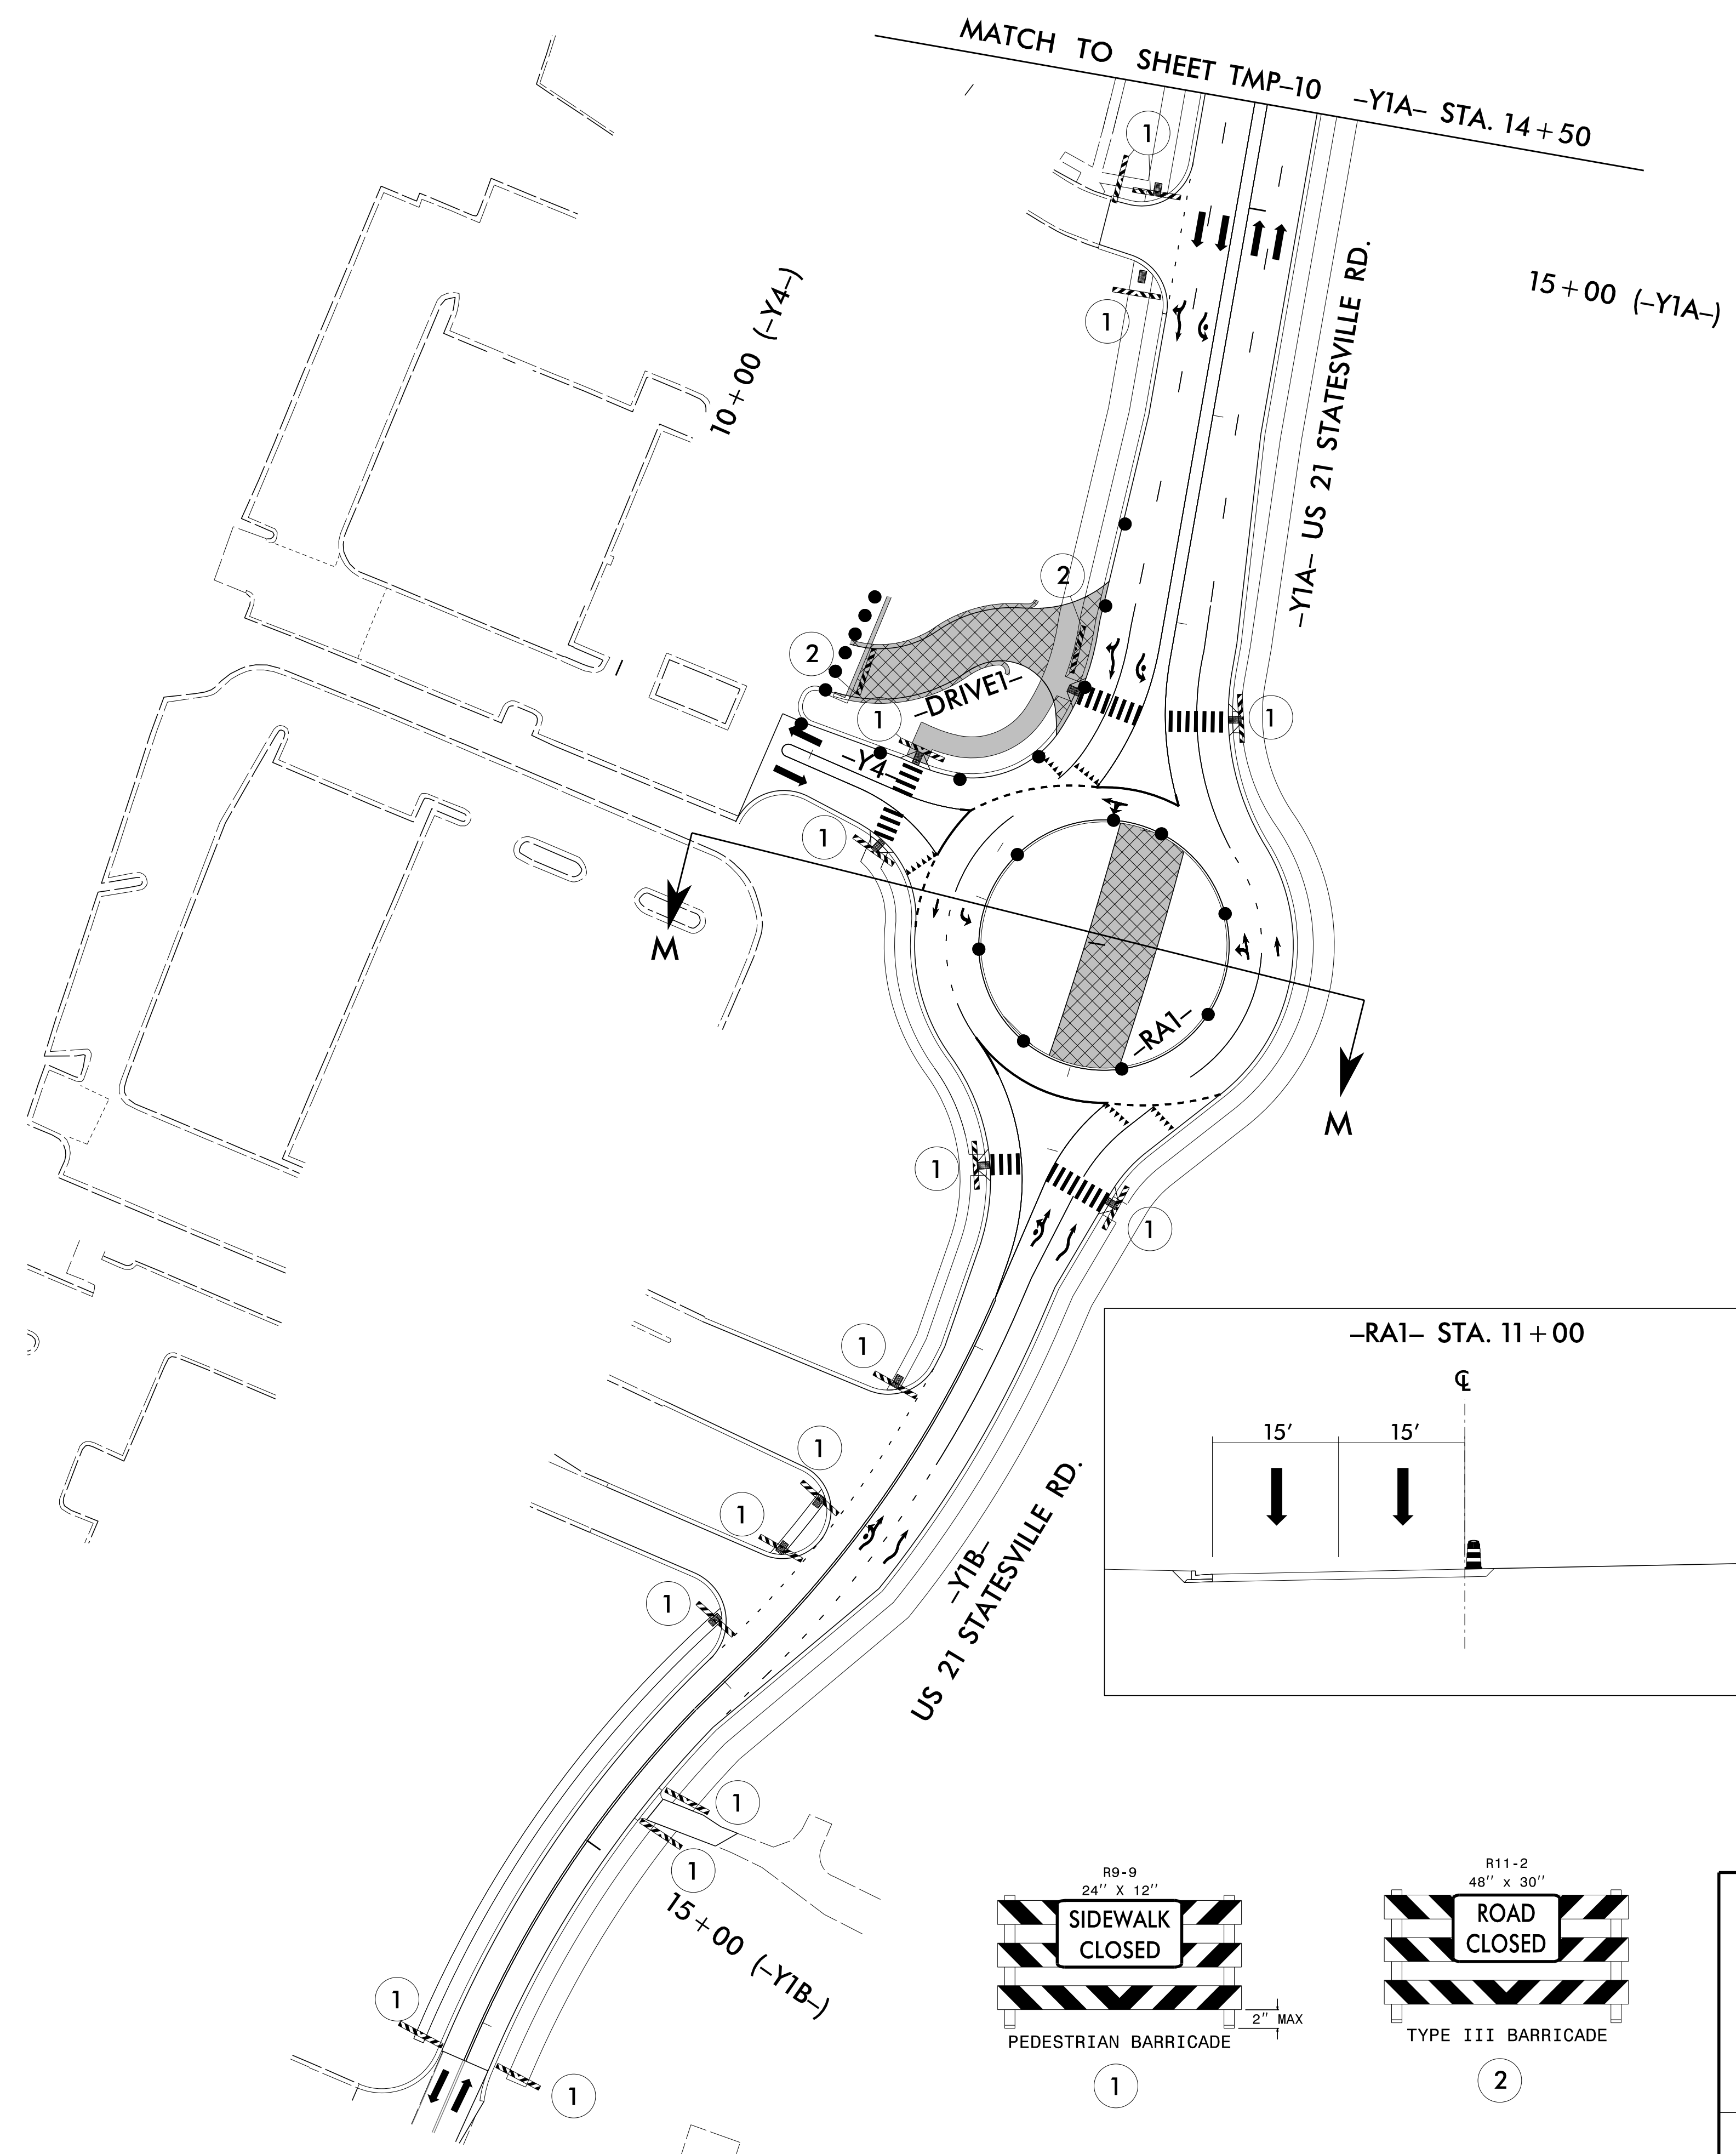


PROJ. REFERENCE NO.	SHEET NO.
C-5621	TMP-12


NAD 83/NSRS 2007



NOTE: SEE SHEET TMP-3 FOR
INTERMEDIATE CONTRACT TIME (ICT)
LANE CLOSURE AND TIME RESTRICTIONS.

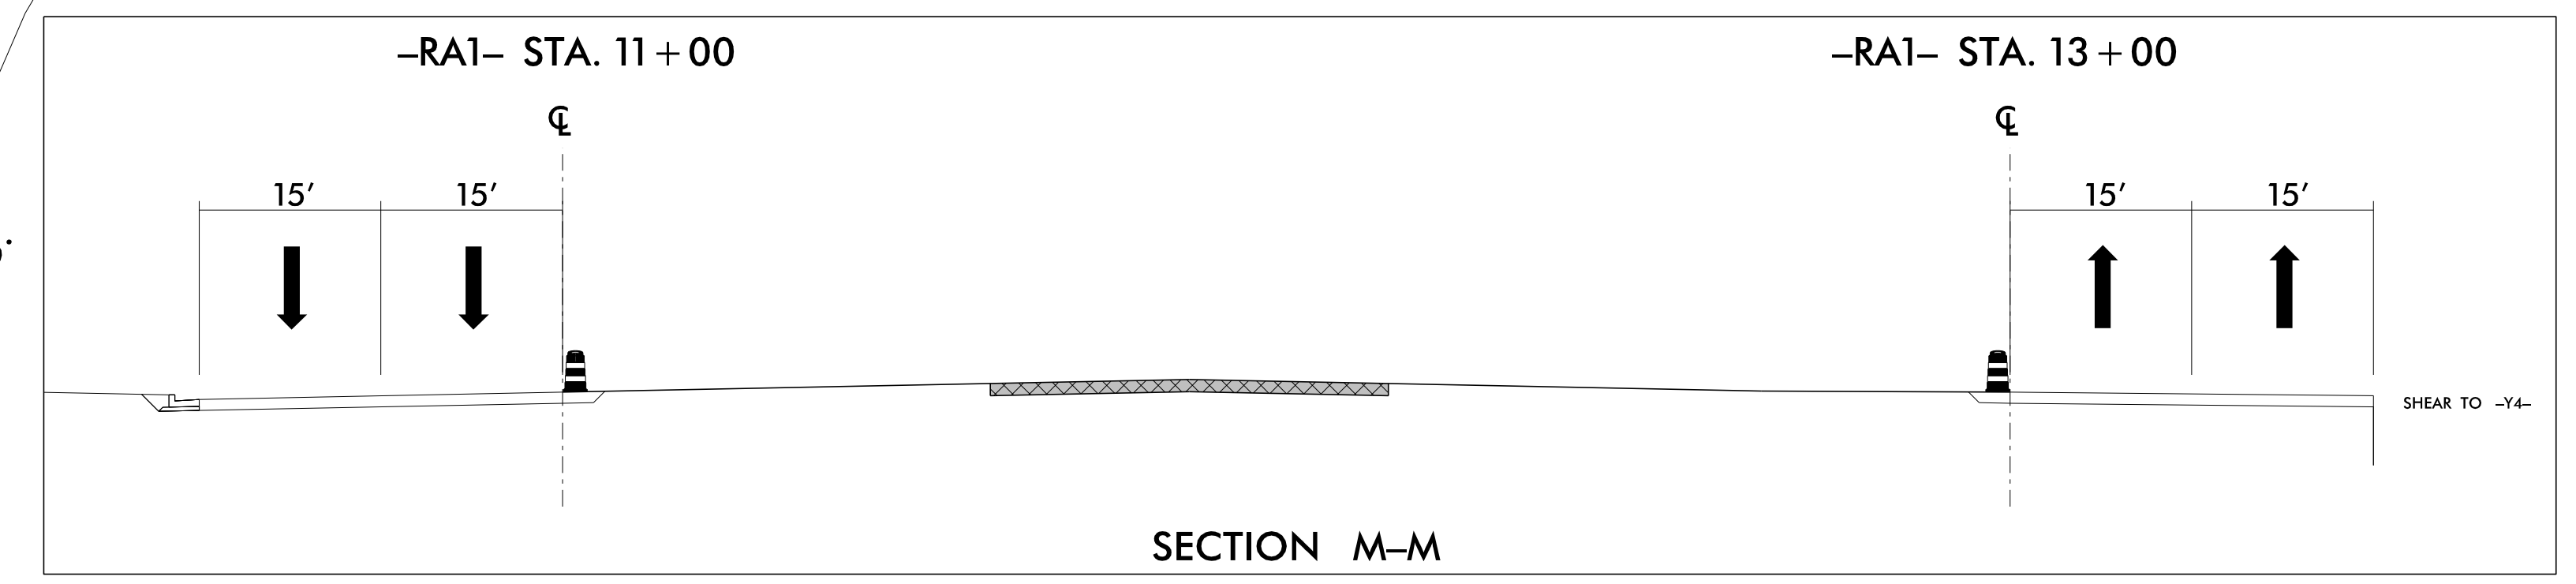


RS&H
NC FIRM LICENSE No: F-0493
8521 SIX FORKS ROAD, SUITE 400
RALEIGH, NC 27615

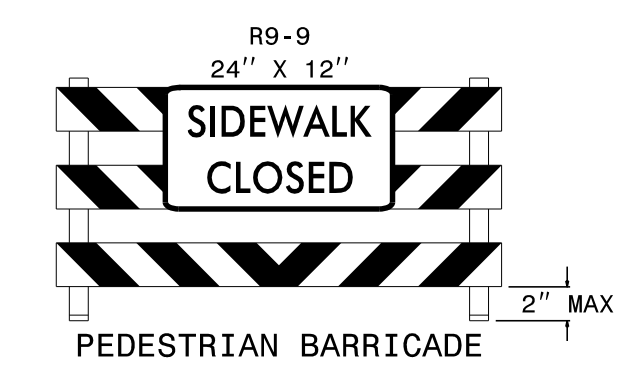

APPROVED:

DATE: 7/10/2023

**DOCUMENT NOT CONSIDERED FINAL
UNLESS ALL SIGNATURES COMPLETED**

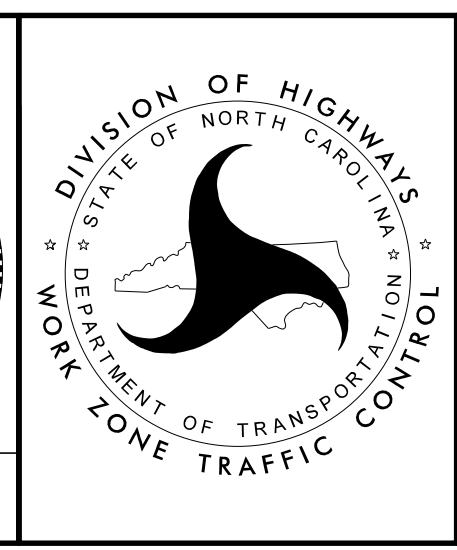

**PHASE III
DETAILS**

6/26/2023
R:\Traffic\Traffic Control\TCPC5621\TC-TMP-pllita.dtl.03.dgn
User:McLaughlin