




PROJ. REFERENCE NO.	SHEET NO.
C-5621	TMP-13


NAD 83/NSRS 2007

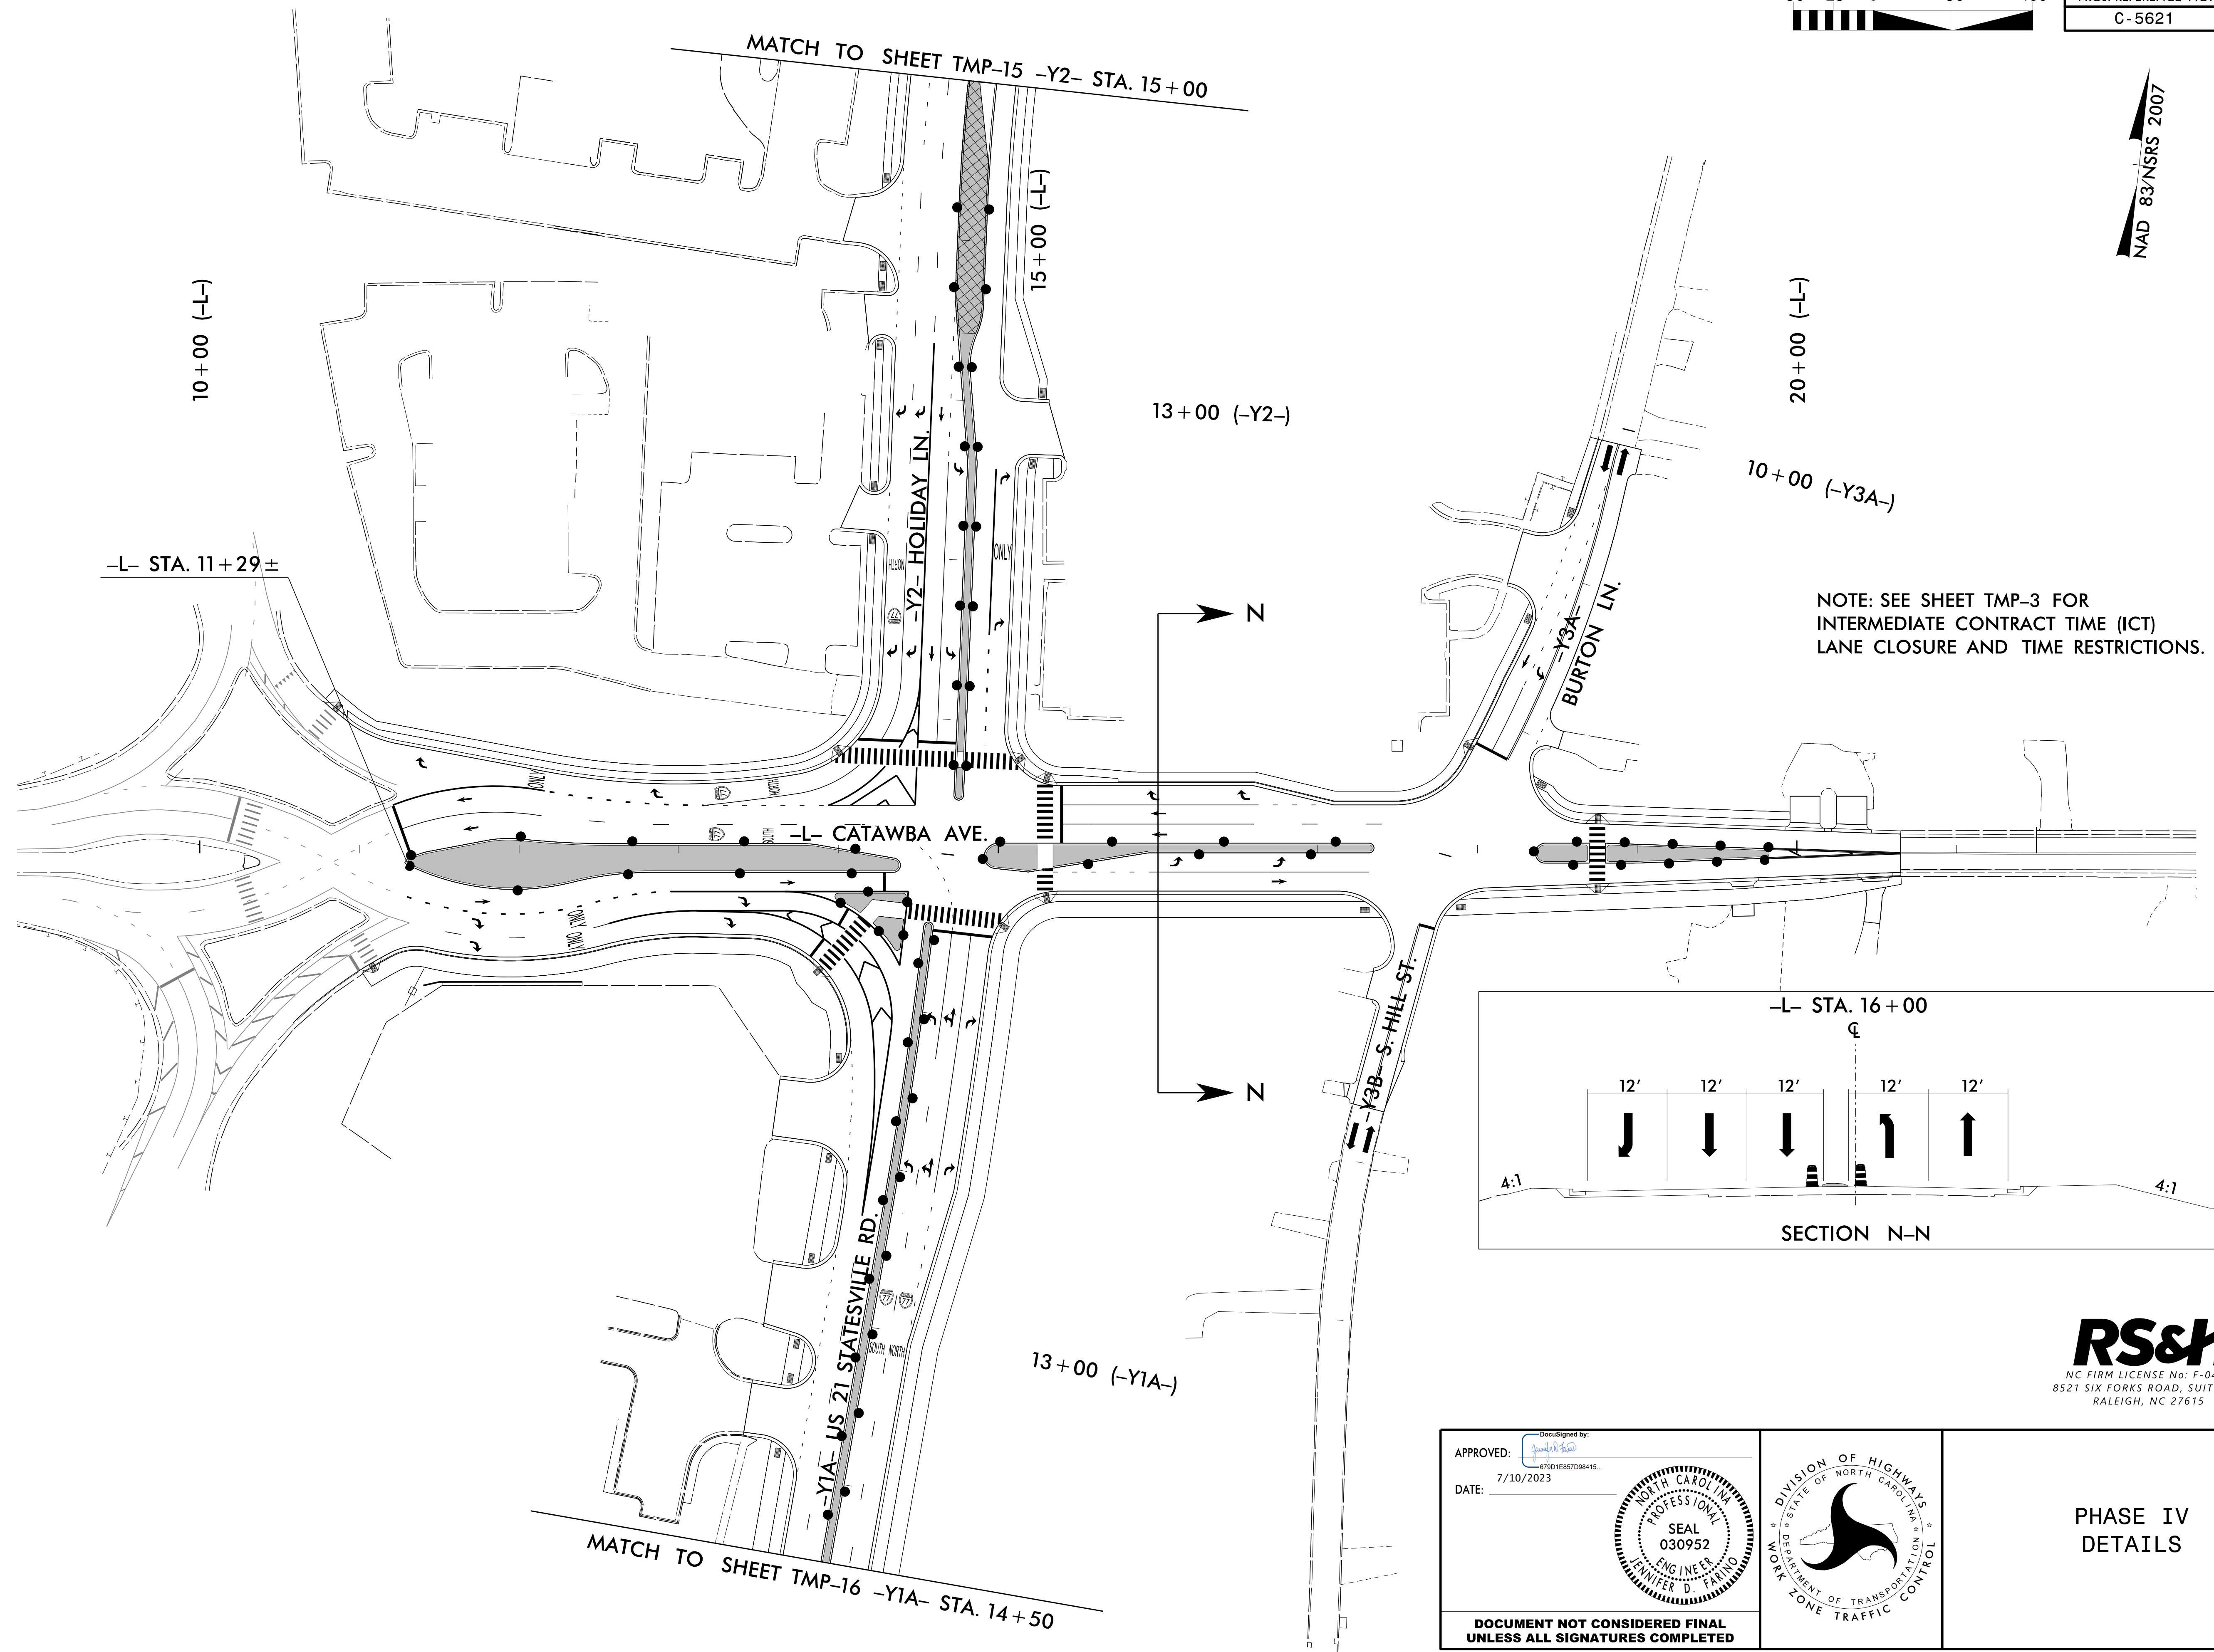

-L- STA. 11+29±


MATCH TO SHEET TMP-15 -Y2- STA. 15+00

NOTE: SEE SHEET TMP-3 FOR INTERMEDIATE CONTRACT TIME (ICT) LANE CLOSURE AND TIME RESTRICTIONS.

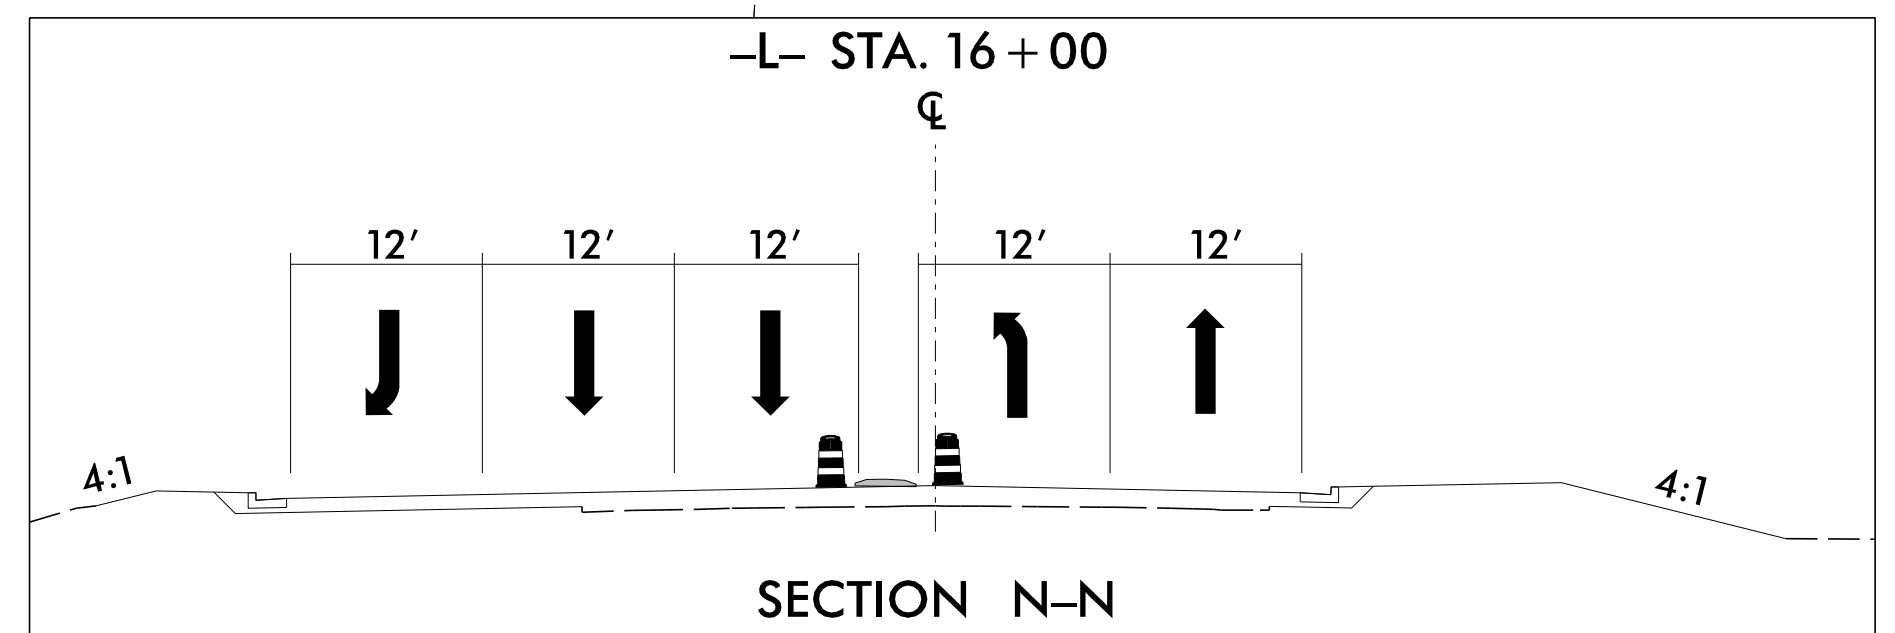


MATCH TO SHEET TMP-16 -Y1A- STA. 14+50

6/26/2023
R:\Traffic\Traffic Control\TNC\5621\TC-TMP-piv_dtl_01.dgn
User:McLaughR

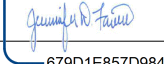APPROVED: 
DATE: 7/10/2023

SEAL
030952
ENGINEER
JENNIFER D. FANNING

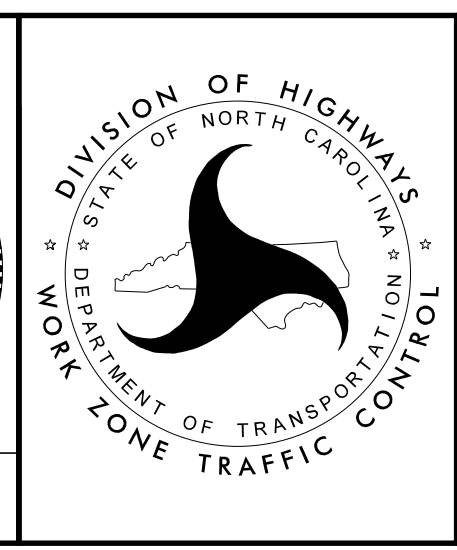

PHASE IV
DETAILS



DOCUMENT NOT CONSIDERED FINAL
UNLESS ALL SIGNATURES COMPLETED