


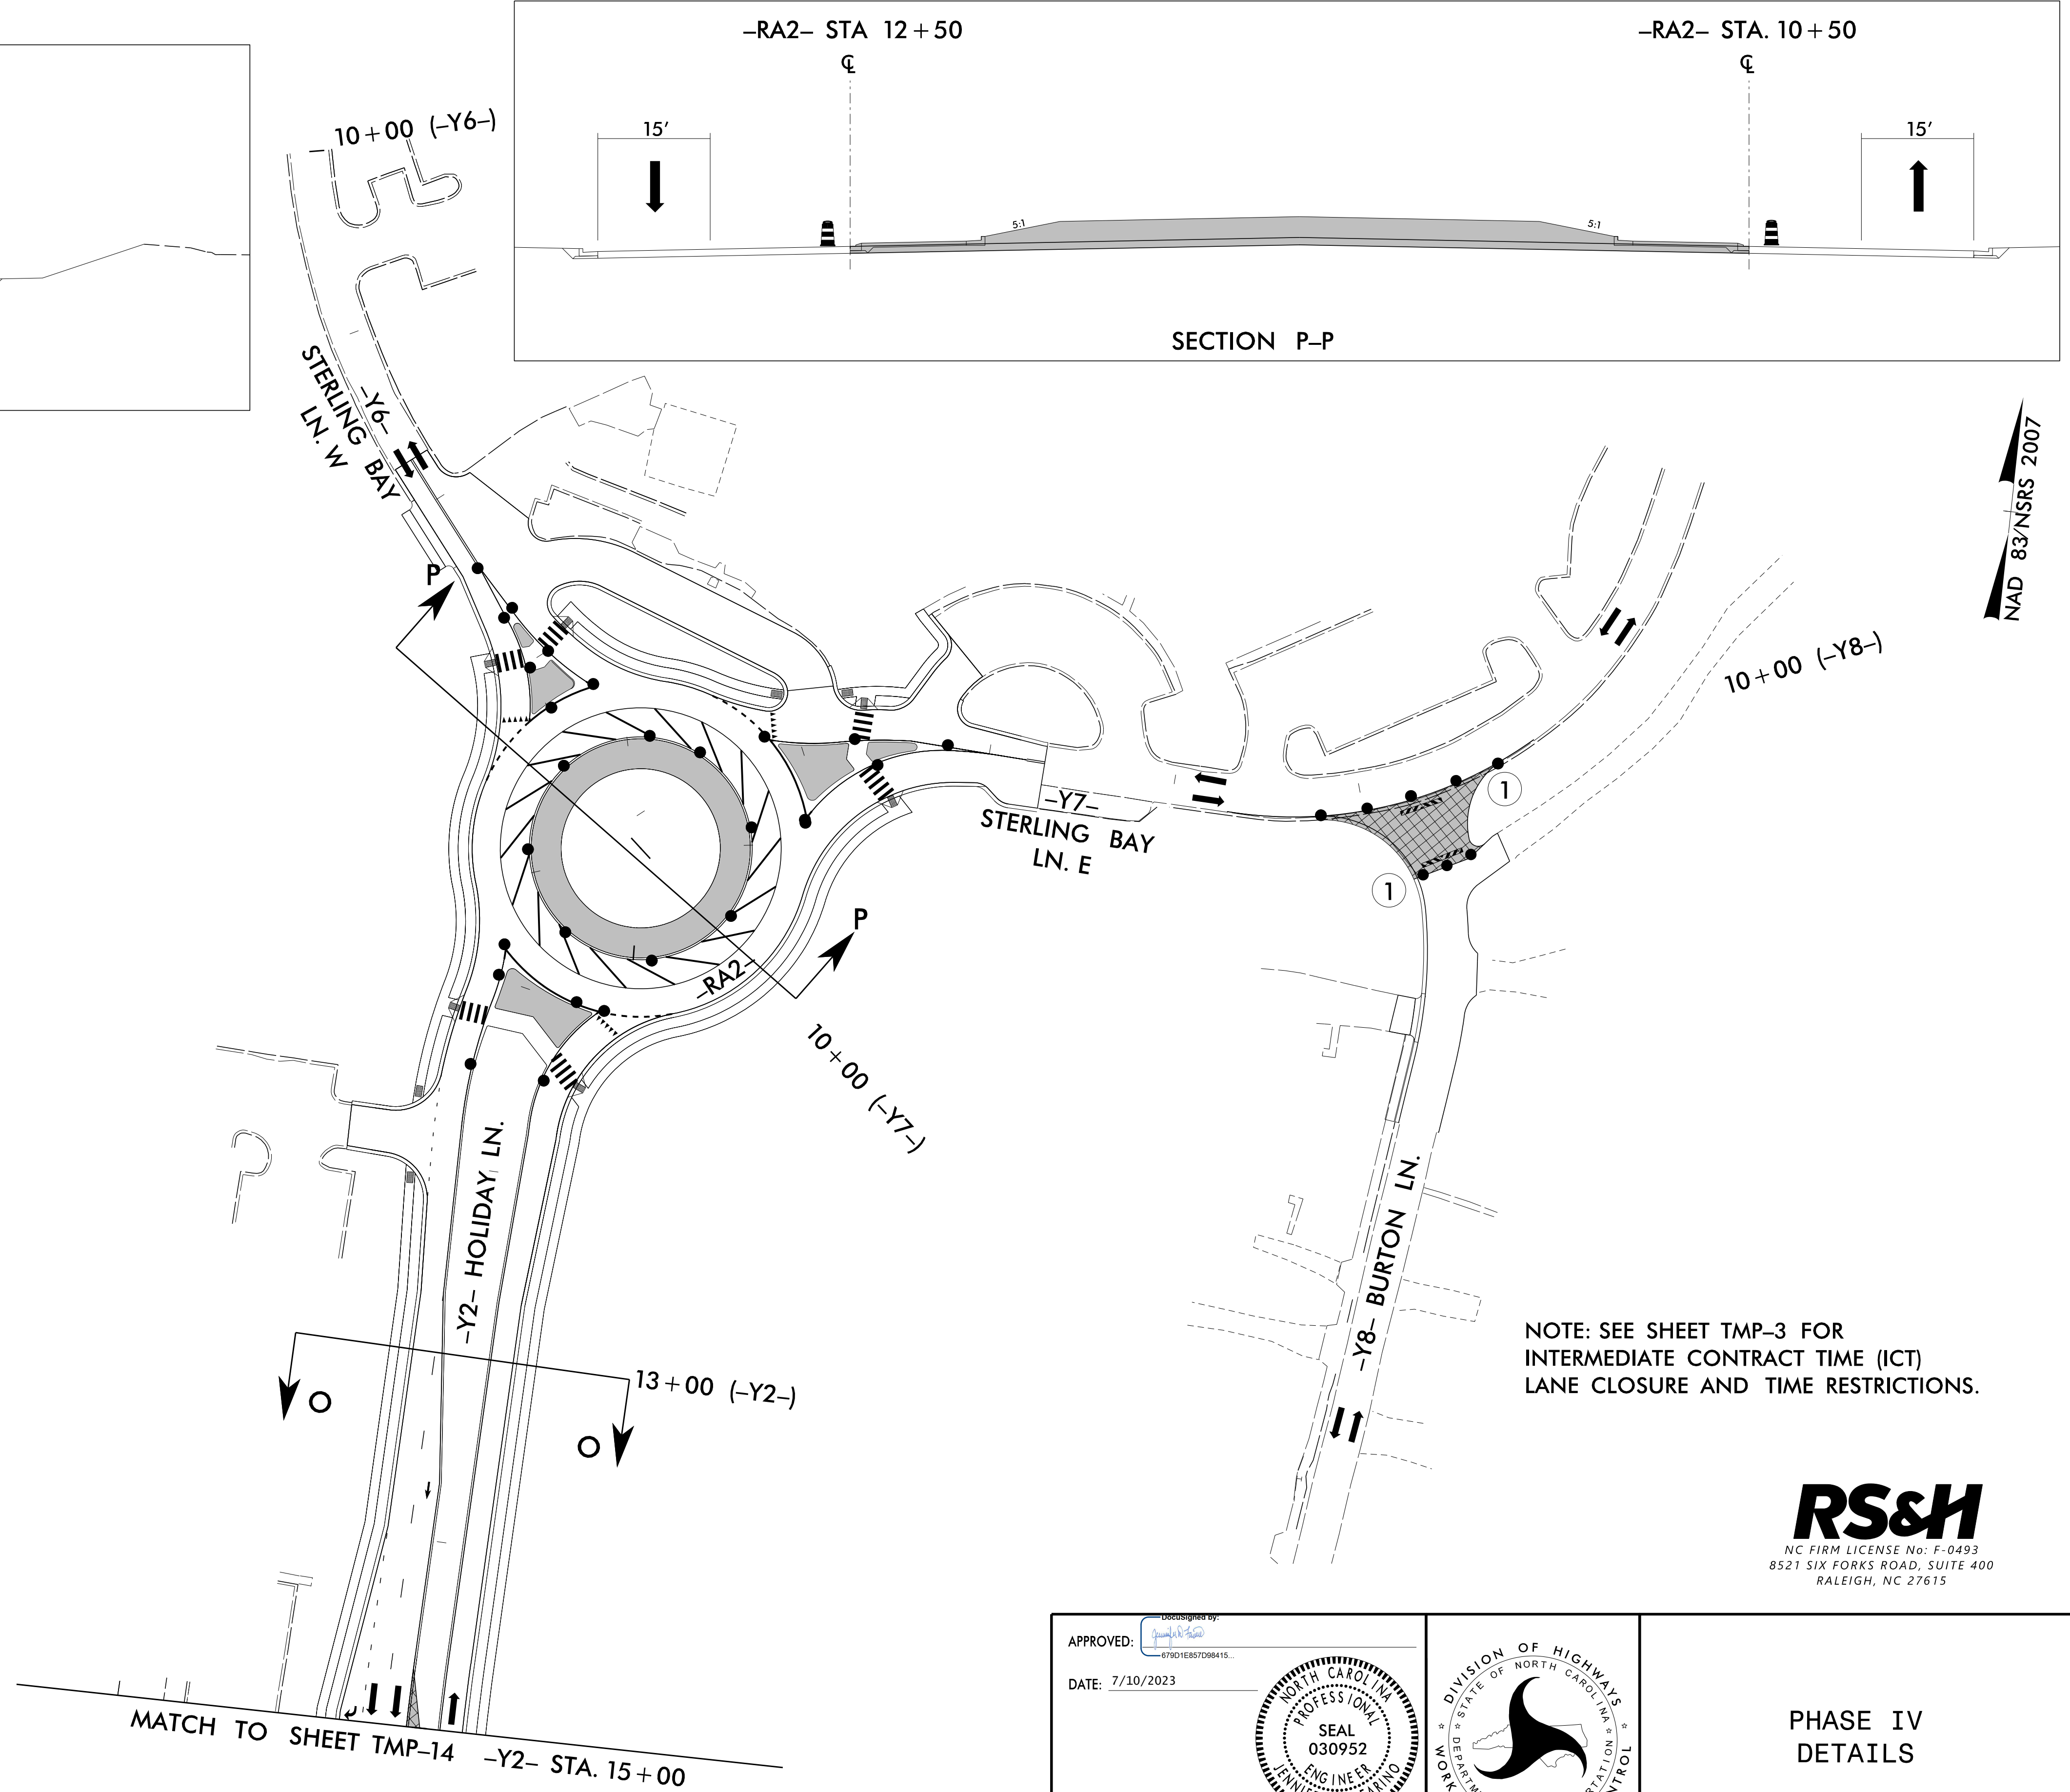


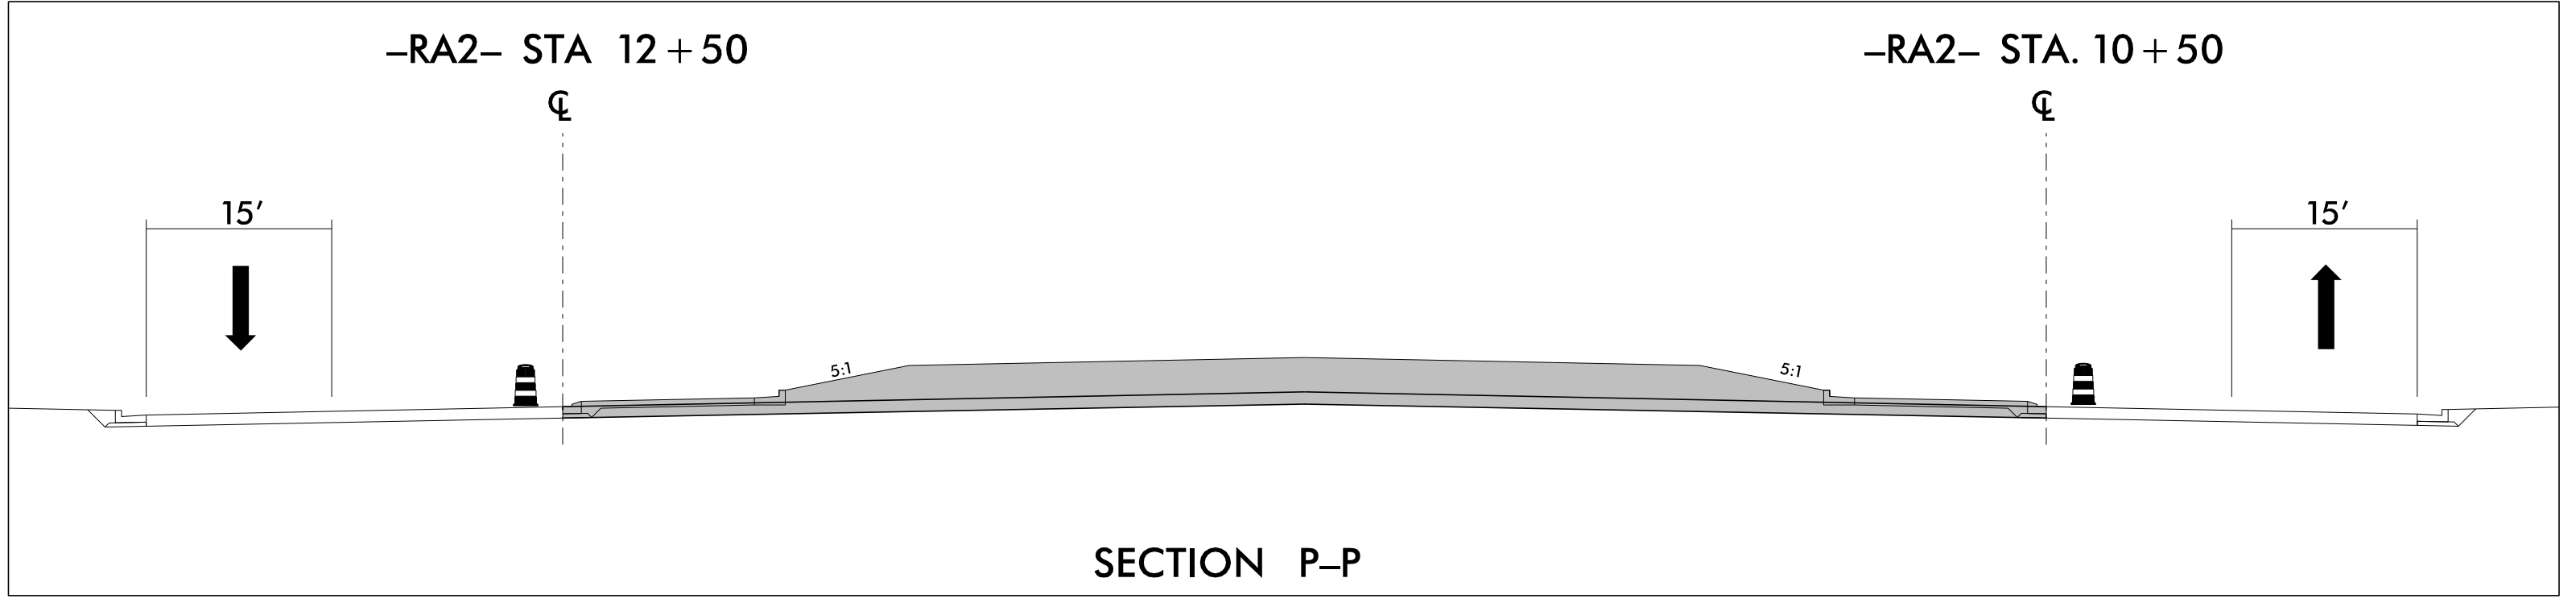

PROJ. REFERENCE NO. C-5621	SHEET NO. TMP - 14
-------------------------------	-----------------------

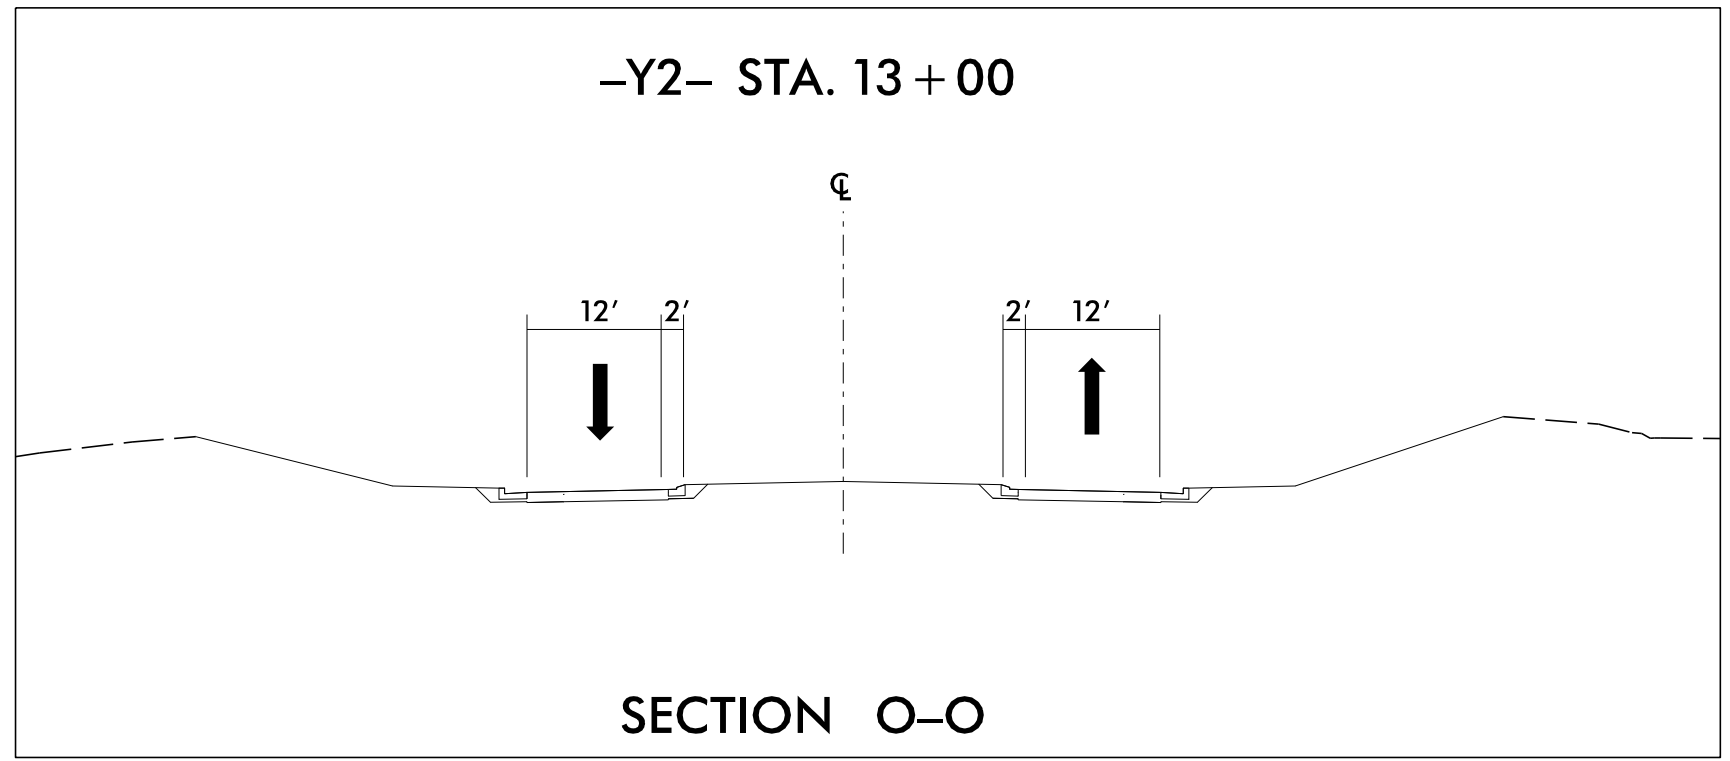

NOTE: SEE SHEET TMP-3 FOR INTERMEDIATE CONTRACT TIME (ICT) LANE CLOSURE AND TIME RESTRICTIONS.

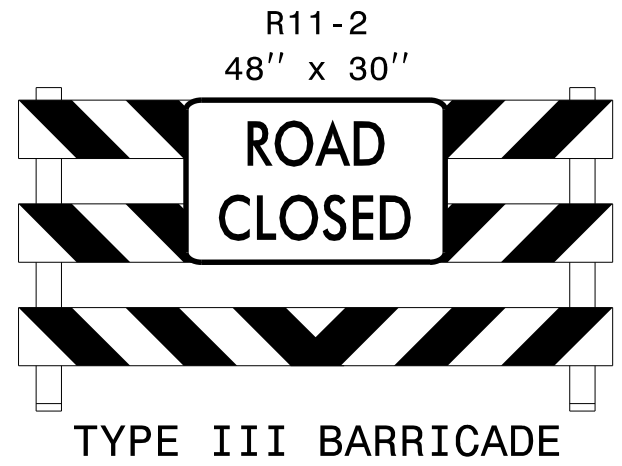

1

MATCH TO SHEET TMP-14 -Y2- STA. 15+00


RS&H
NC FIRM LICENSE No: F-0493
8521 SIX FORKS ROAD, SUITE 400
RALEIGH, NC 27615

APPROVED: [Signature]

DATE: 7/10/2023

SEAL
030952
ENGINEER
DENNIE D. FARMER

DOCUMENT NOT CONSIDERED FINAL
UNLESS ALL SIGNATURES COMPLETED

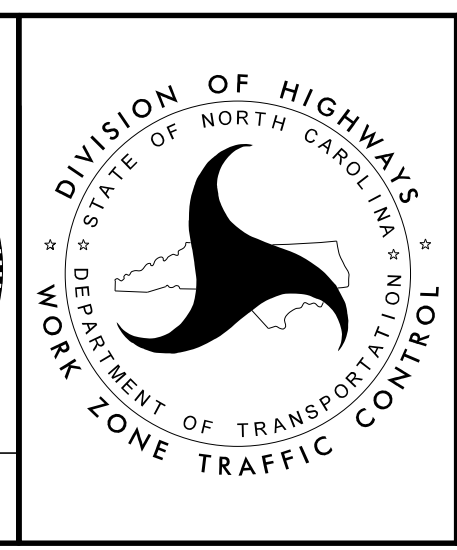

PHASE IV
DETAILS

6/26/2023
R:\Traffic\Traffic Control\TCP\C5621\TC_TMP_piv_dtl_02.dgn
User:McLaughlin