
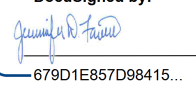
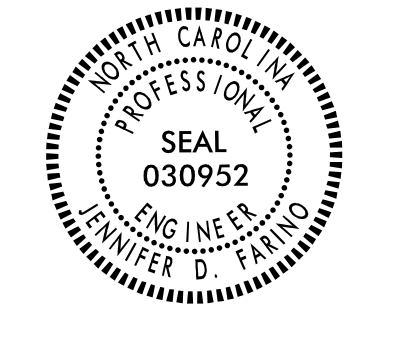


TIP NO. C-5621	SHEET NO. PMP-3
APPROVED:  7/10/2023	
SEAL 	
DOCUMENT NOT CONSIDERED FINAL UNLESS ALL SIGNATURES COMPLETED	

NAD 83/NSRS 2007

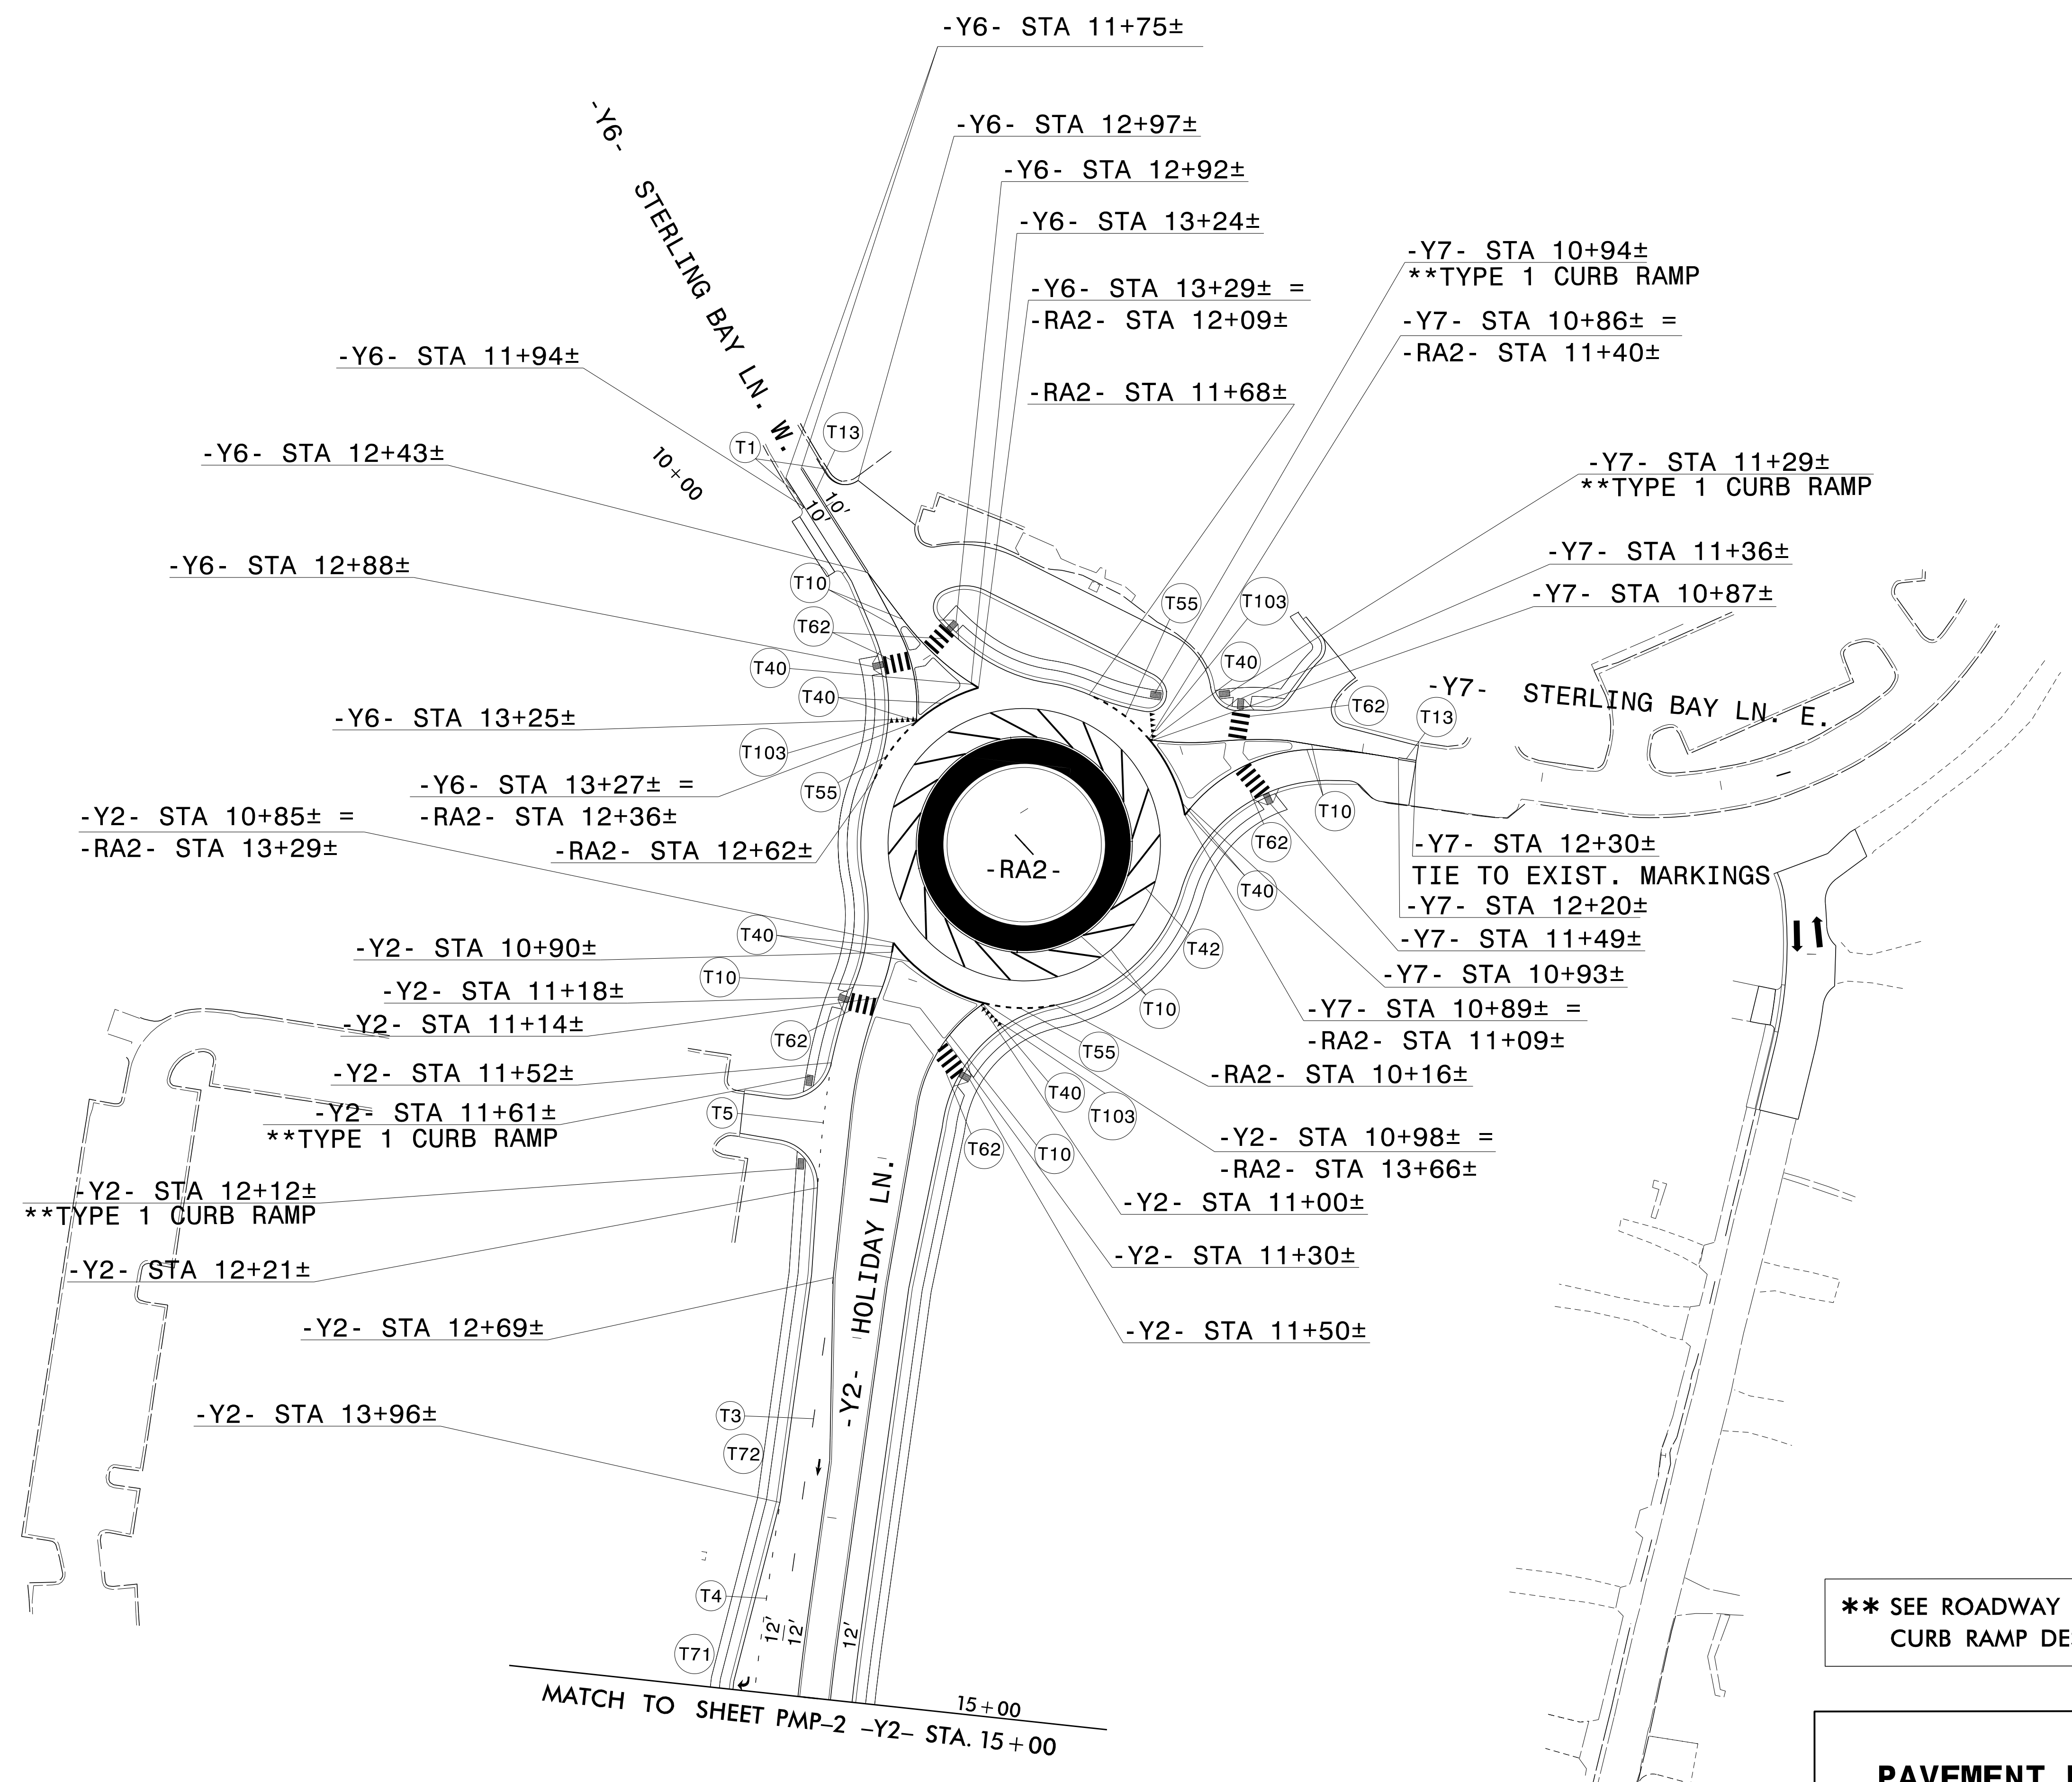

** SEE ROADWAY PLANS FOR ALTERNATIVE CURB RAMP DESIGNS

PAVEMENT MARKING DETAIL

3/13/2023
R:\Tr\Office\Delinect\ion\C5621.pmp_prop_dtl.02.dgn
User:AVgerlin



MATCH TO SHEET PMP-2 -Y2- STA. 15+00