


APPROVED: [Signature] 6701E857D8415


DATE: 7/10/2023

SEAL

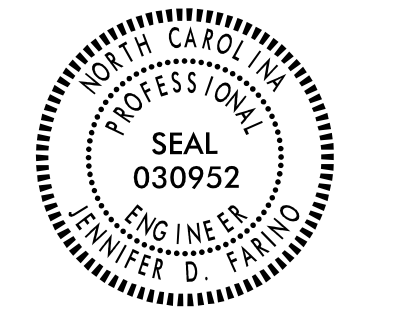

DOCUMENT NOT CONSIDERED FINAL UNLESS ALL SIGNATURES COMPLETED

NAD 83 NSRS 2007

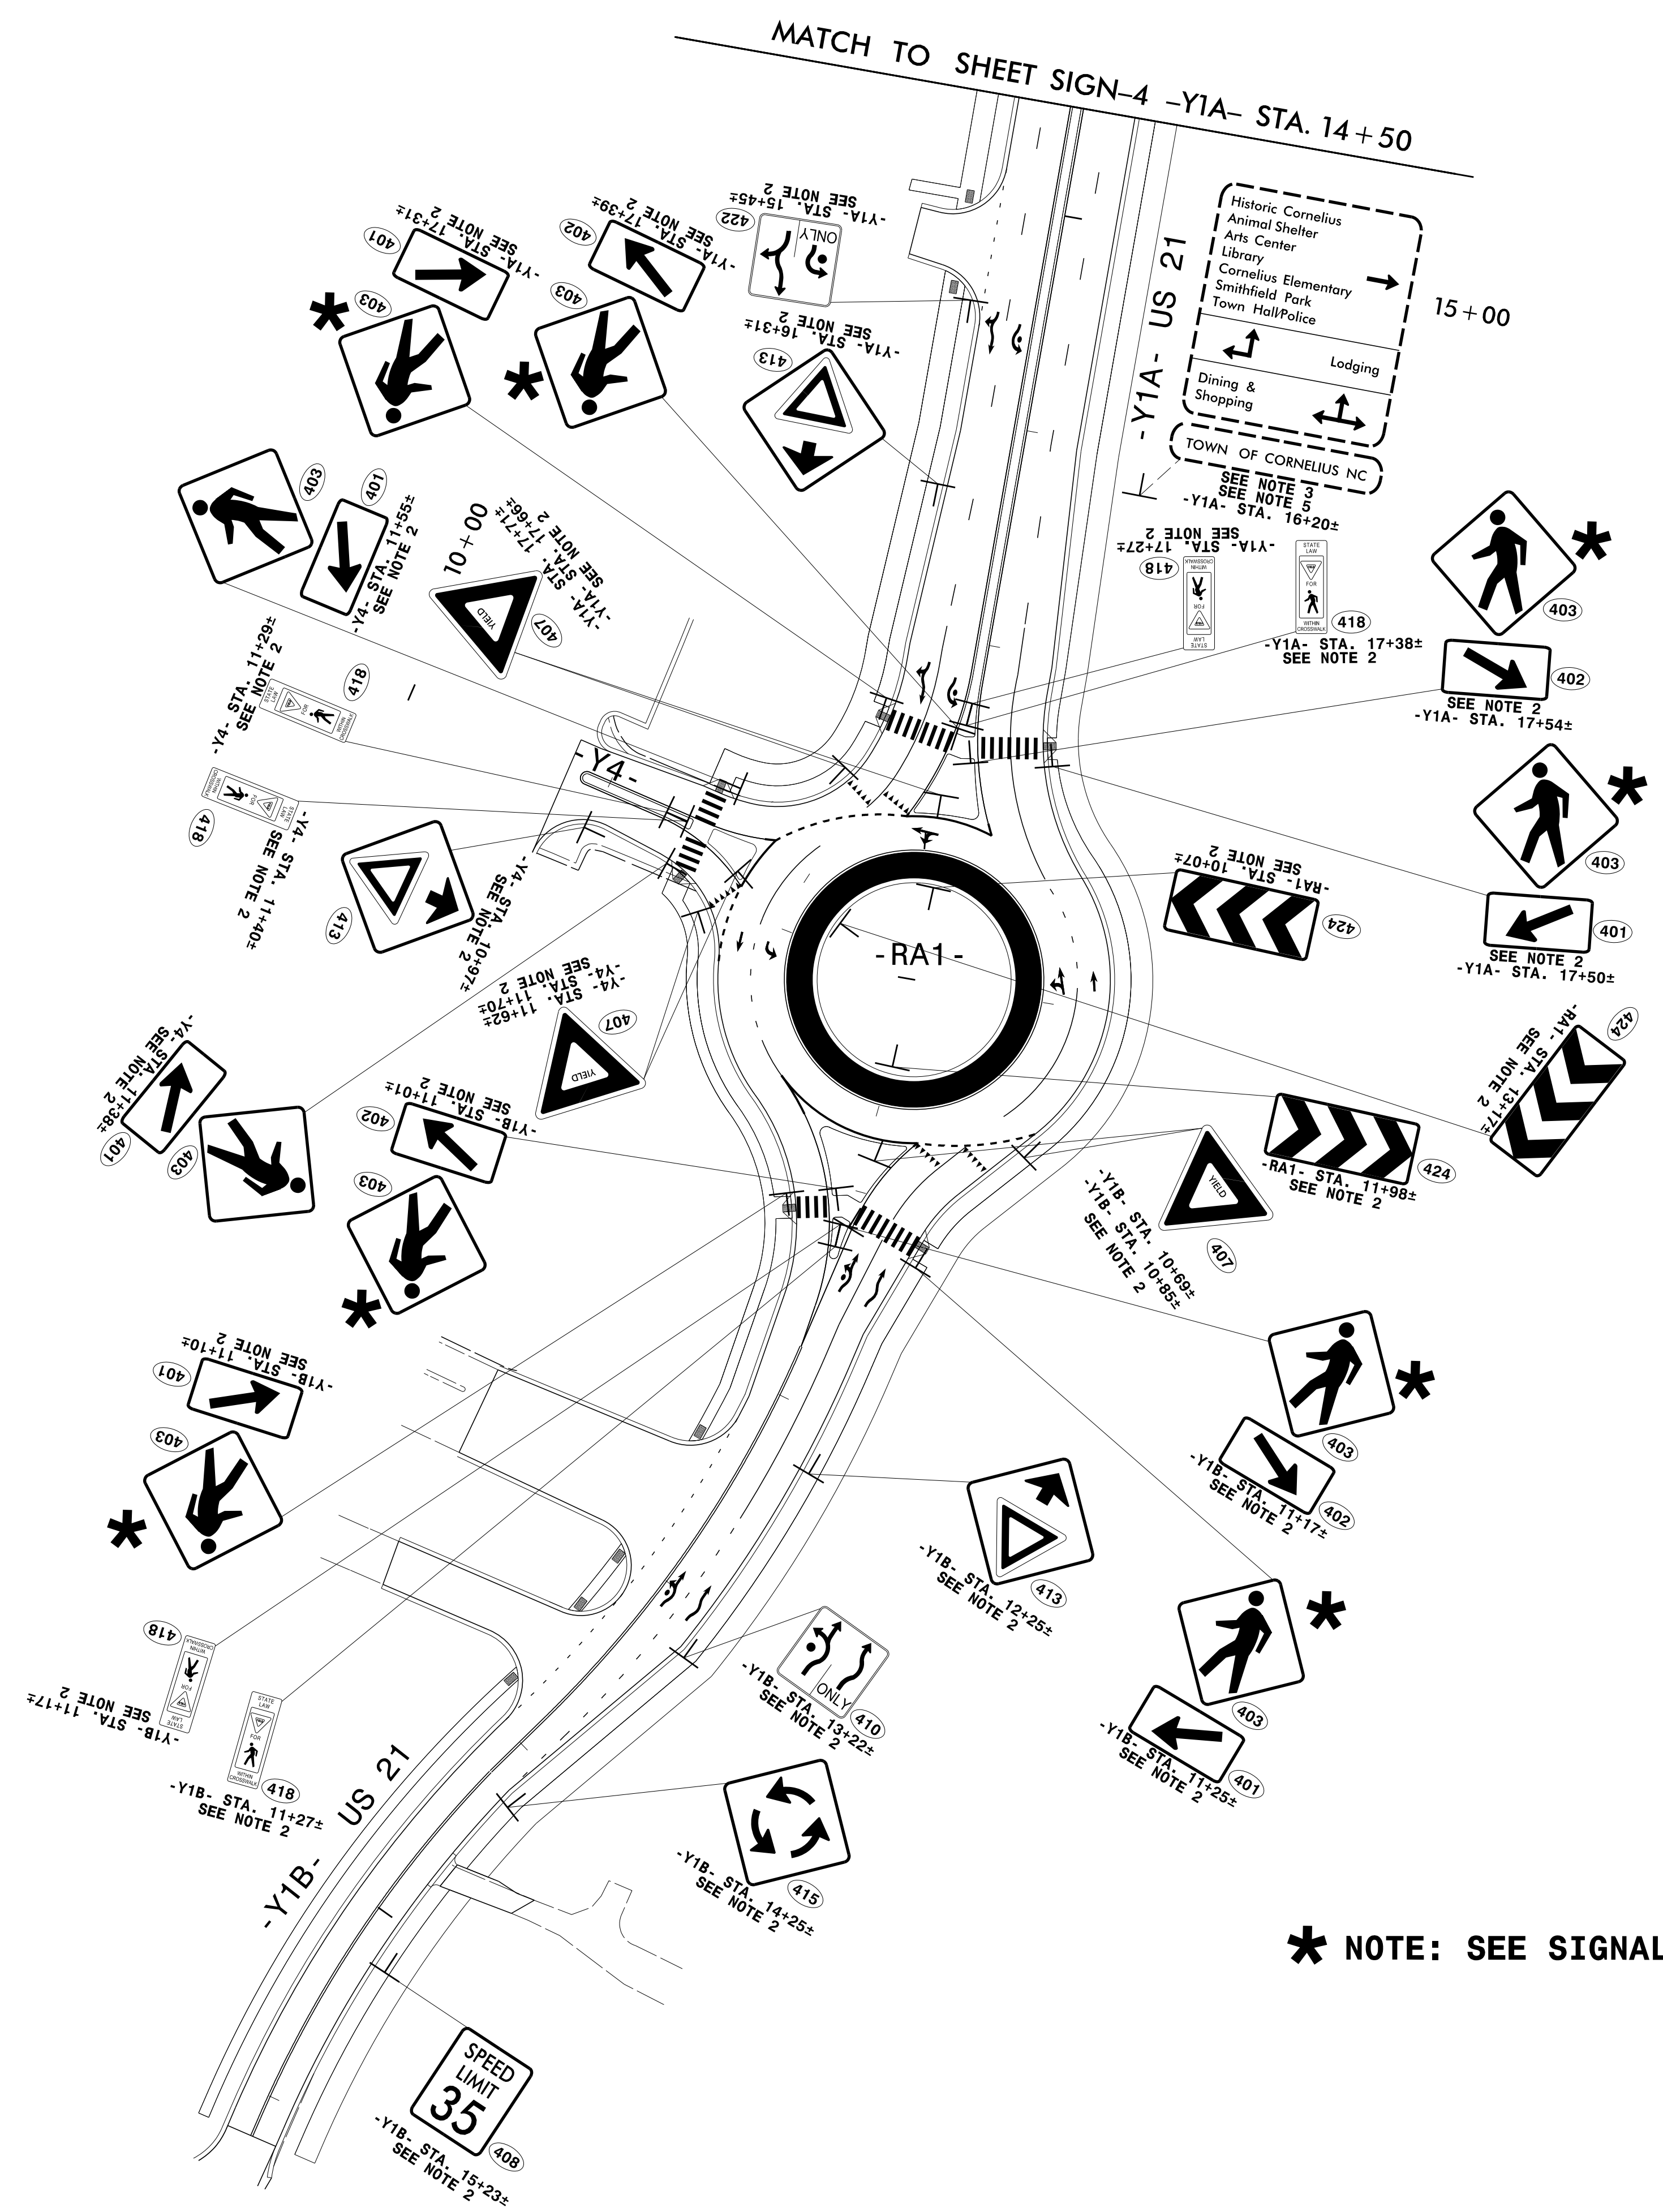

PROJECT NOTES

- 1 DISPOSAL OF SIGN SYSTEM, U-CHANNEL
- 2 SIGN ERECTION, TYPE D, E, AND F
- 3 RELOCATE SIGN, TYPE D
- 4 SIGN ERECTION, TYPE A OR B
- 5 TO BE REINSTALLED BY TOWN OF CORNELIUS
- 6 DISPOSAL OF SIGN SYSTEM, STEEL BEAM
- 7 EXISTING SIGN SYSTEM TO REMAIN
- 8 RELOCATE SIGN, TYPE E

* NOTE: SEE SIGNAL PLANS SHEET Sig-8.0

PROPOSED SIGNS



3/13/2023
P:\Traffic\Signning\CADD\Signning Layout Plans\C5621-sign-prop-dtl.dwg
User:Rkayler.rmn