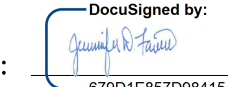

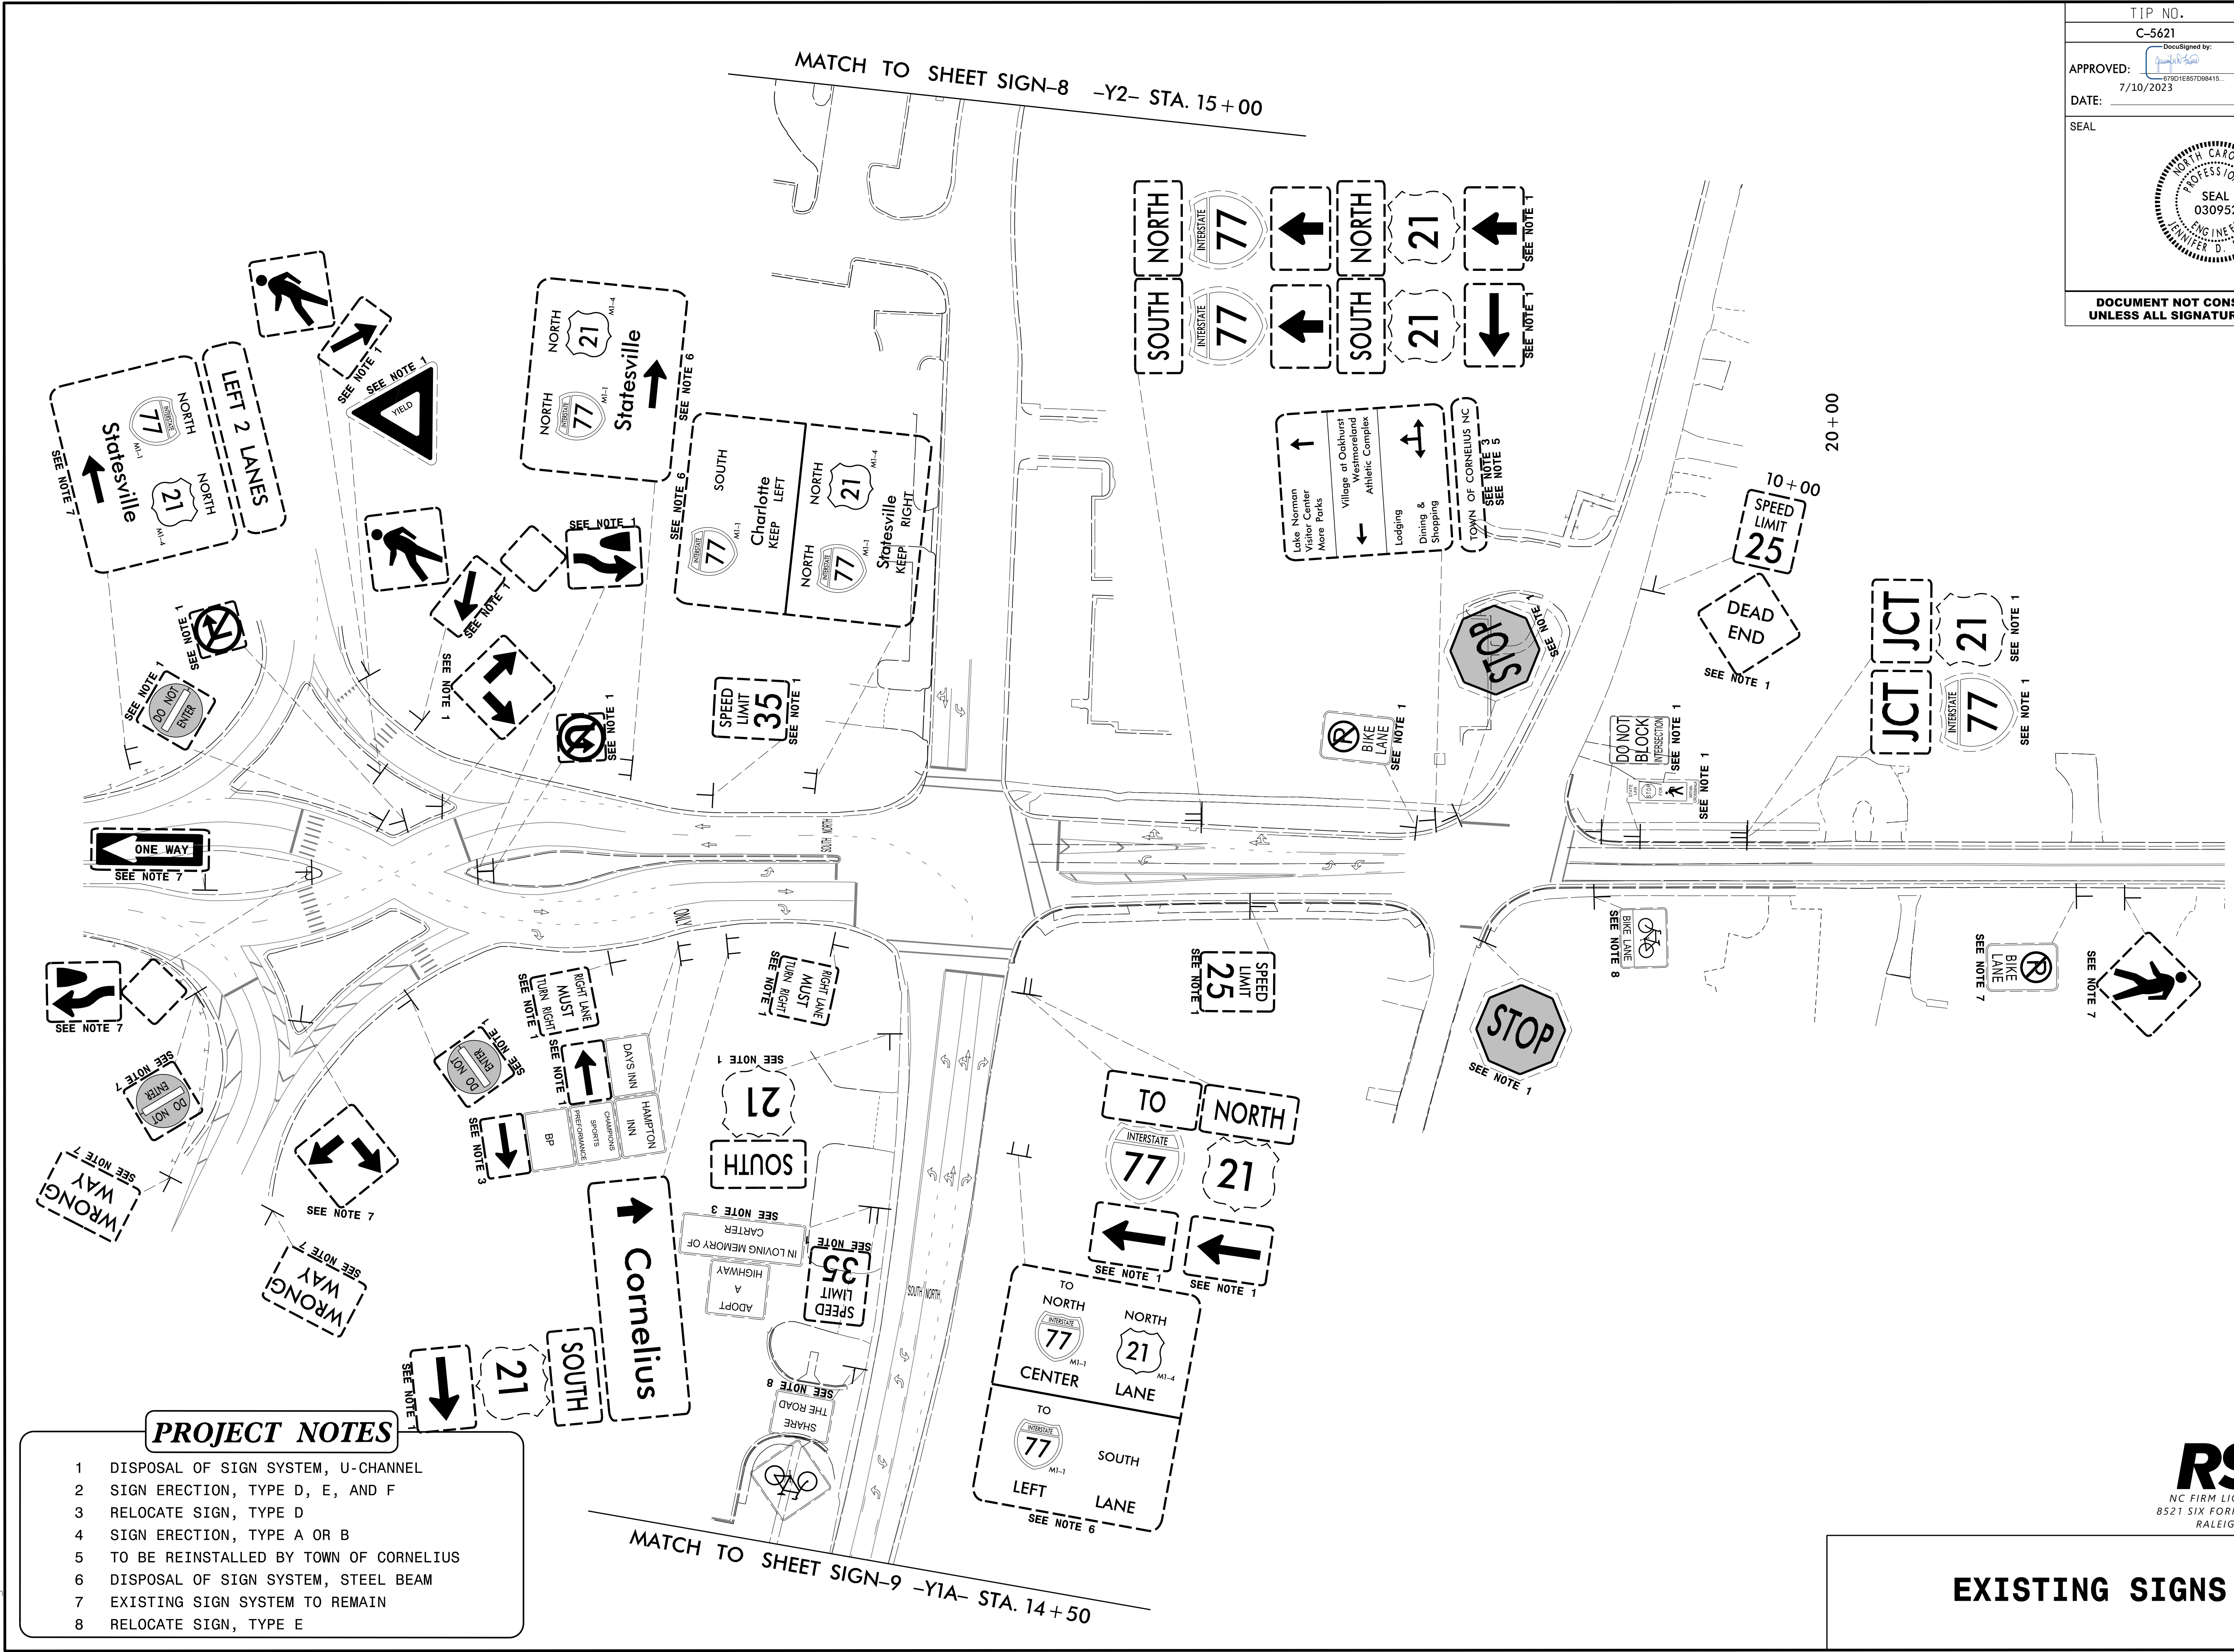


TIP NO. C-5621	SHEET NO. SIGN-7
APPROVED:  7/10/2023	
DATE: 7/10/2023	
SEAL 	
DOCUMENT NOT CONSIDERED FINAL UNLESS ALL SIGNATURES COMPLETED	

NAD 83/NSRS 2007



PROJECT NOTES

- DISPOSAL OF SIGN SYSTEM, U-CHANNEL
- SIGN ERECTION, TYPE D, E, AND F
- RELOCATE SIGN, TYPE D
- SIGN ERECTION, TYPE A OR B
- TO BE REINSTALLED BY TOWN OF CORNELIUS
- DISPOSAL OF SIGN SYSTEM, STEEL BEAM
- EXISTING SIGN SYSTEM TO REMAIN
- RELOCATE SIGN, TYPE E

3/13/2023
 R:\Traffic\Signing\CADD\Signing Layout Plans\C5621-sign-exist-dt_01.dgn
 User:Rogier.mn

EXISTING SIGNS

