
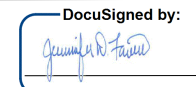
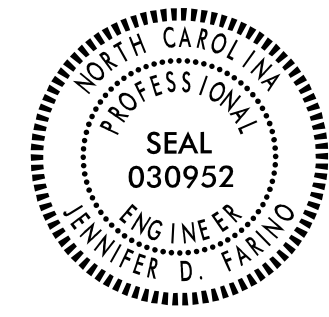


TIP NO. C-5621	SHEET NO. SIGN-8
APPROVED:  87801E857D98415...	
DATE: 7/10/2023	
SEAL 	
DOCUMENT NOT CONSIDERED FINAL UNLESS ALL SIGNATURES COMPLETED	

NAD 83/NSRS 2007

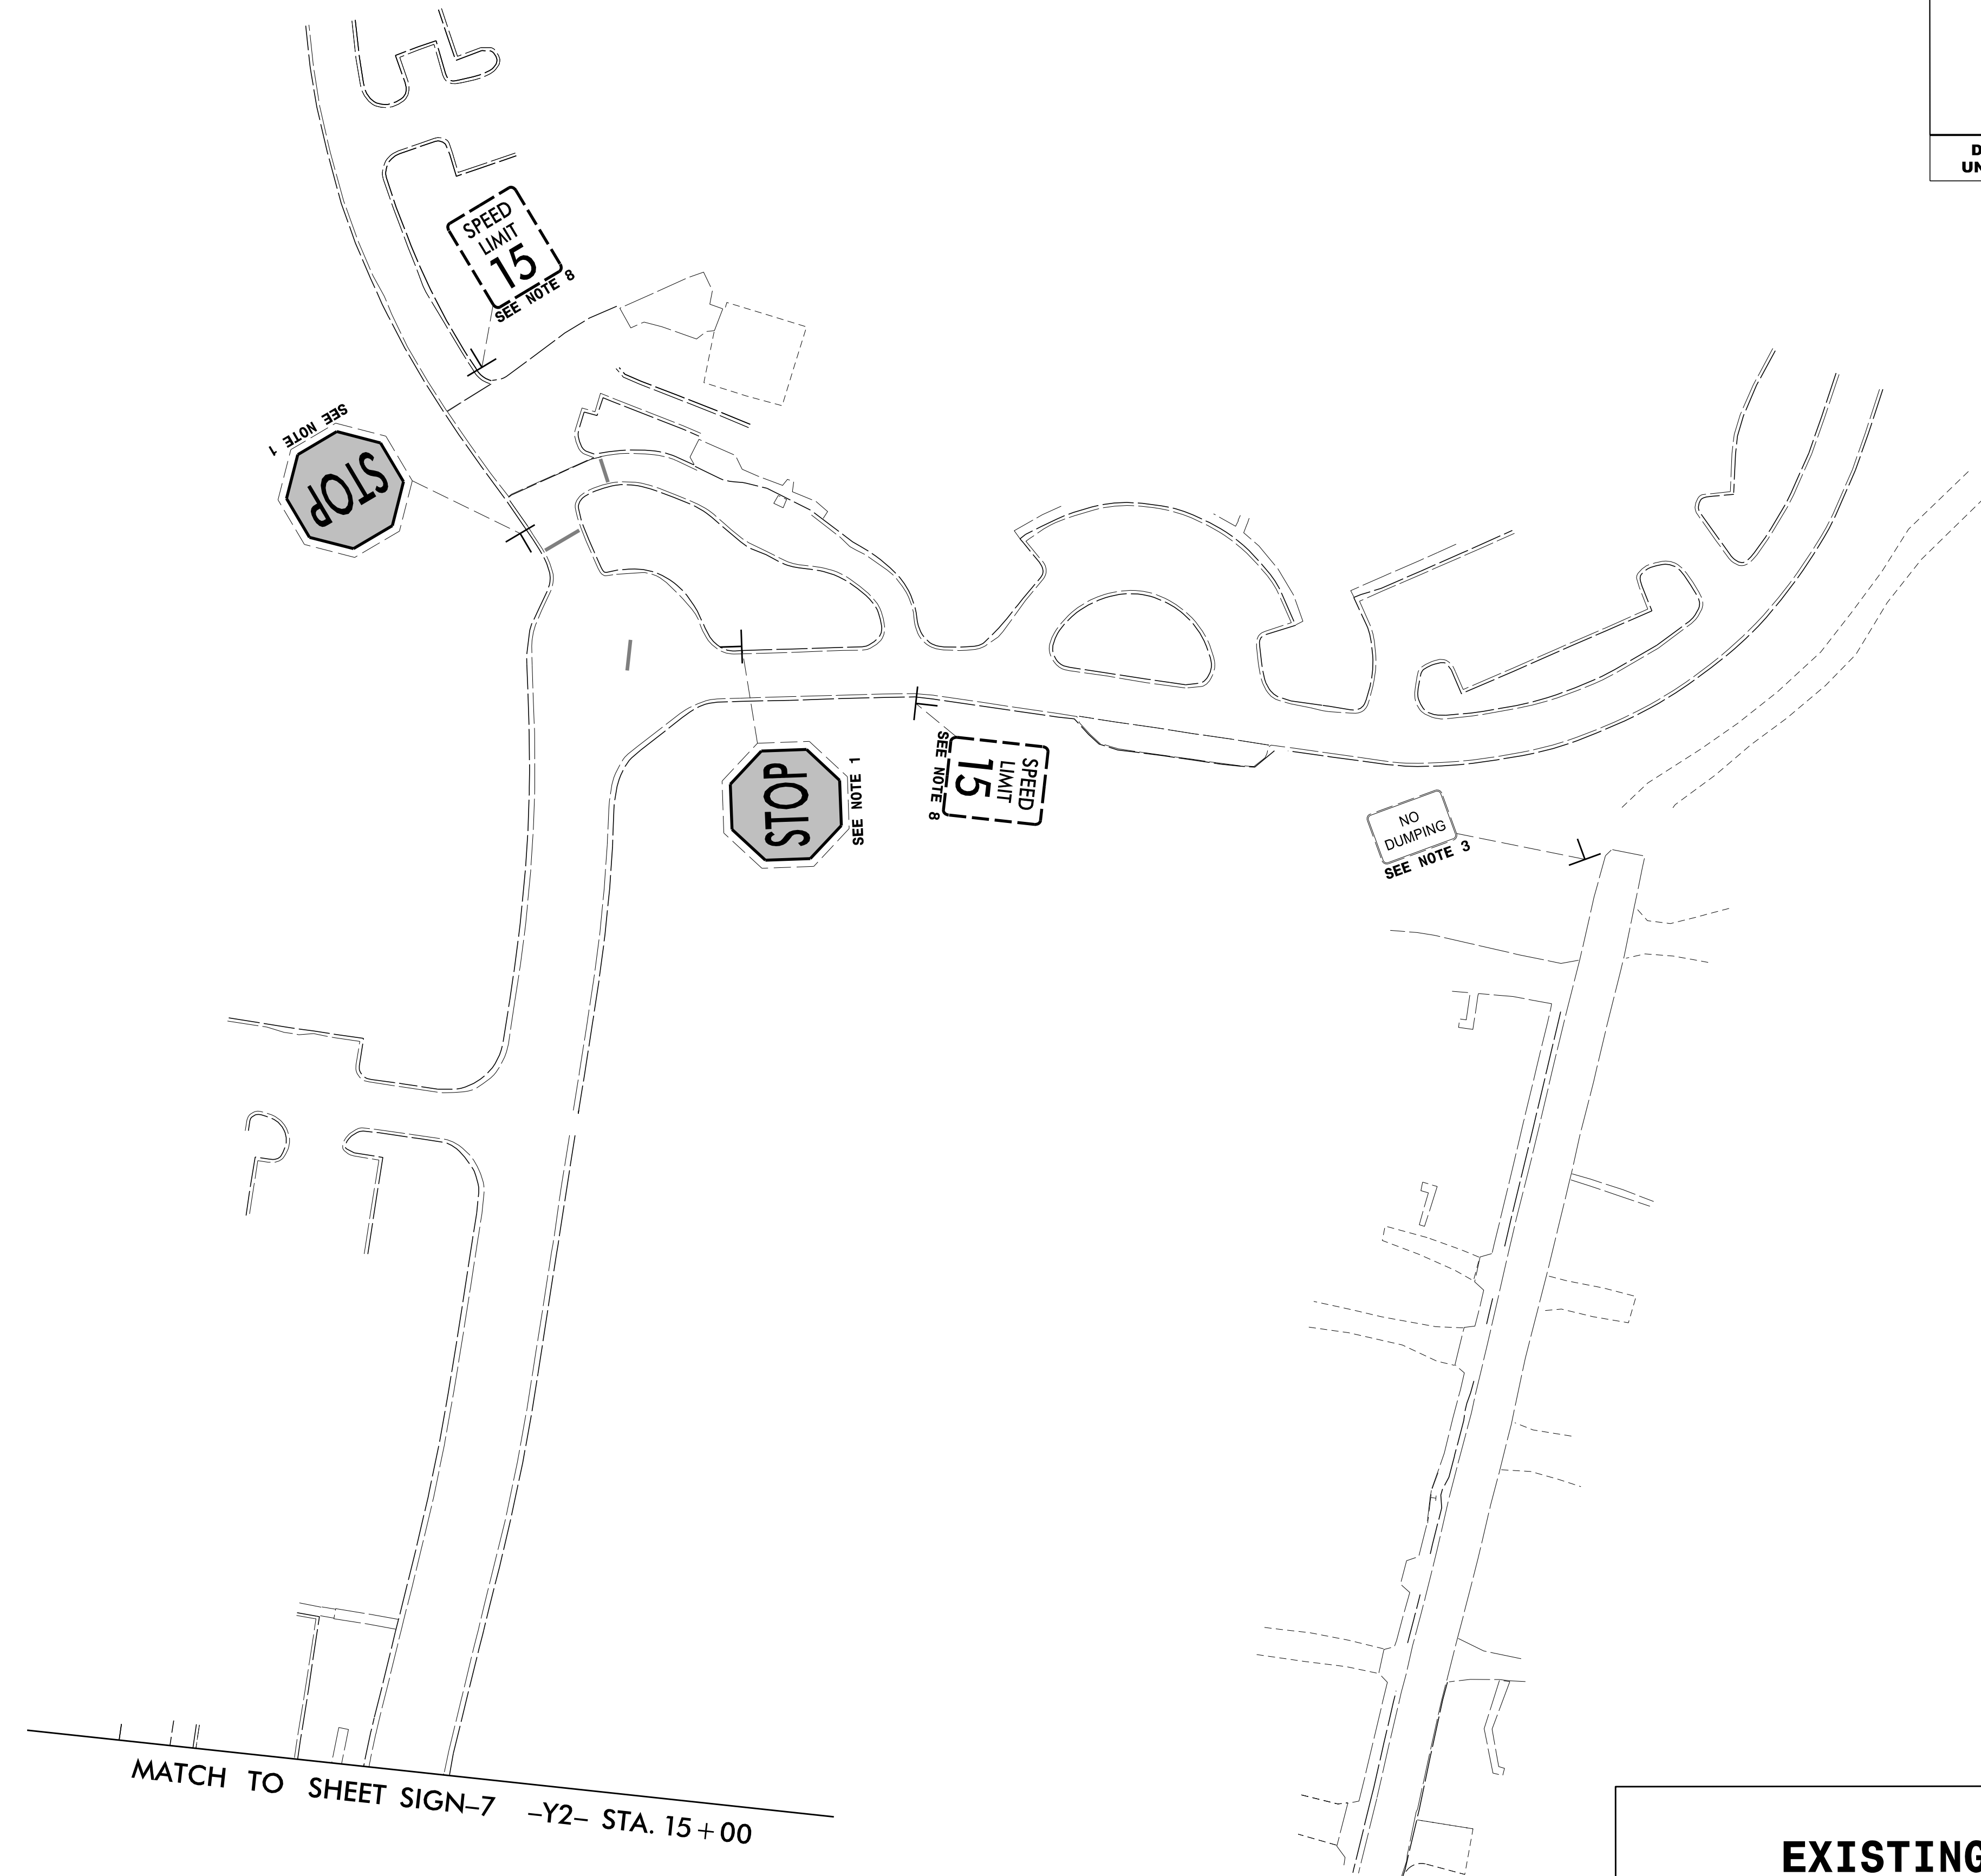

**PROJECT NOTES**

- 1 DISPOSAL OF SIGN SYSTEM, U-CHANNEL
- 2 SIGN ERECTION, TYPE D, E, AND F
- 3 RELOCATE SIGN, TYPE D
- 4 SIGN ERECTION, TYPE A OR B
- 5 TO BE REINSTALLED BY TOWN OF CORNELIUS
- 6 DISPOSAL OF SIGN SYSTEM, STEEL BEAM
- 7 EXISTING SIGN SYSTEM TO REMAIN
- 8 RELOCATE SIGN, TYPE E

3/13/2023  
R:\Tr\Office\CADD\Signing Layout Plans\C5621\_sign\_exist\_dtl\_02.dgn  
User: fvgier.rn



**EXISTING SIGNS**