


TIP PROJECT: C-5621

STATE OF NORTH CAROLINA
DIVISION OF HIGHWAYS

T.I.P. NO.	SHEET NO.
C-5621	UC-1


DOCUMENT NOT CONSIDERED FINAL
UNLESS ALL SIGNATURES COMPLETED

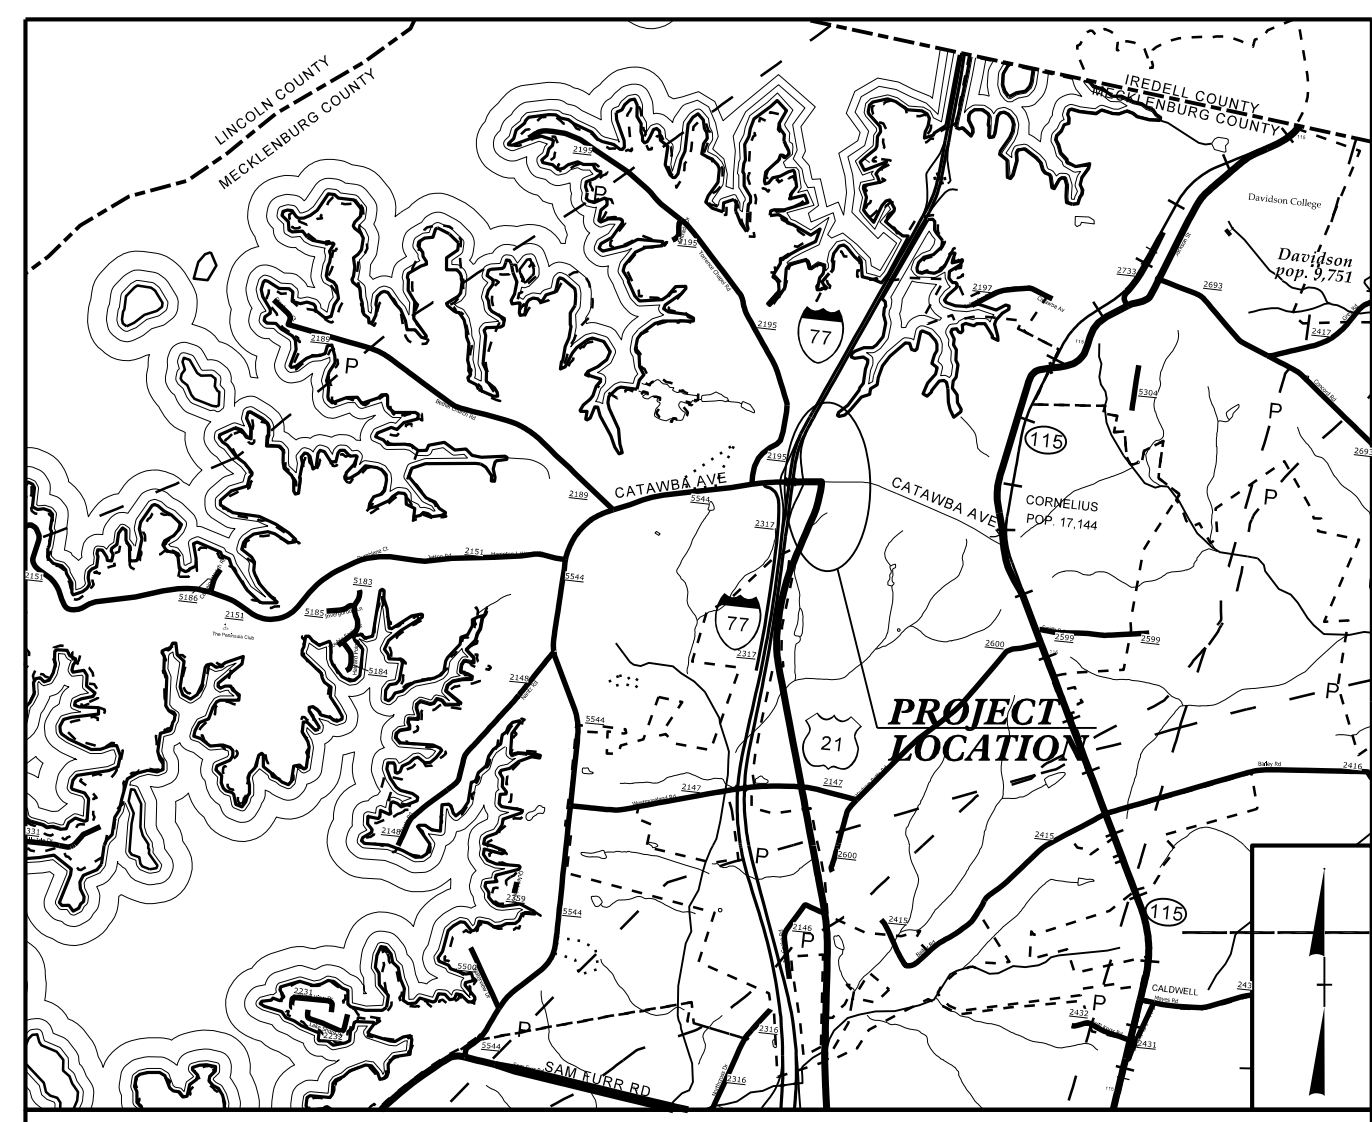

UTILITY CONSTRUCTION PLANS MECKLENBURG COUNTY

LOCATION: DUAL ROUNDABOUTS NORTH AND SOUTH OF
SR 5544 (CATAWBA AVE.) AND US 21
INTERSECTION IN CORNELIUS

TYPE OF WORK: WATER & SEWER RELOCATIONS

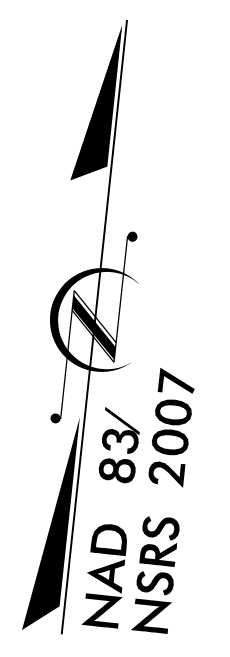

VICINITY MAP N.T.S


-RA2- CENTER OF CIRCLE =
 -Y2- STA. 10+00.00 (O/S 7.5')
 -Y6- STA. 14+15.78 (O/S 7.5')
 -Y7- STA. 10+00.00 (O/S 7.5')

BEGIN TIP PROJECT C-5621
 -L- STA. 11+30.00

BEGIN CONSTRUCTION
 -L- STA. 10+75.23

BEGIN CONSTRUCTION
 -DRIVE1- STA. 10+25.00
 BEGIN CONSTRUCTION
 -Y4- STA. 10+80.00

-RA1- CENTER OF CIRCLE =
 -Y1A- STA. 18+56.89 (O/S 7.5')
 -Y1B- STA. 10+00.00 (O/S 7.5')
 -Y4- STA. 12+66.96 (O/S 7.5')

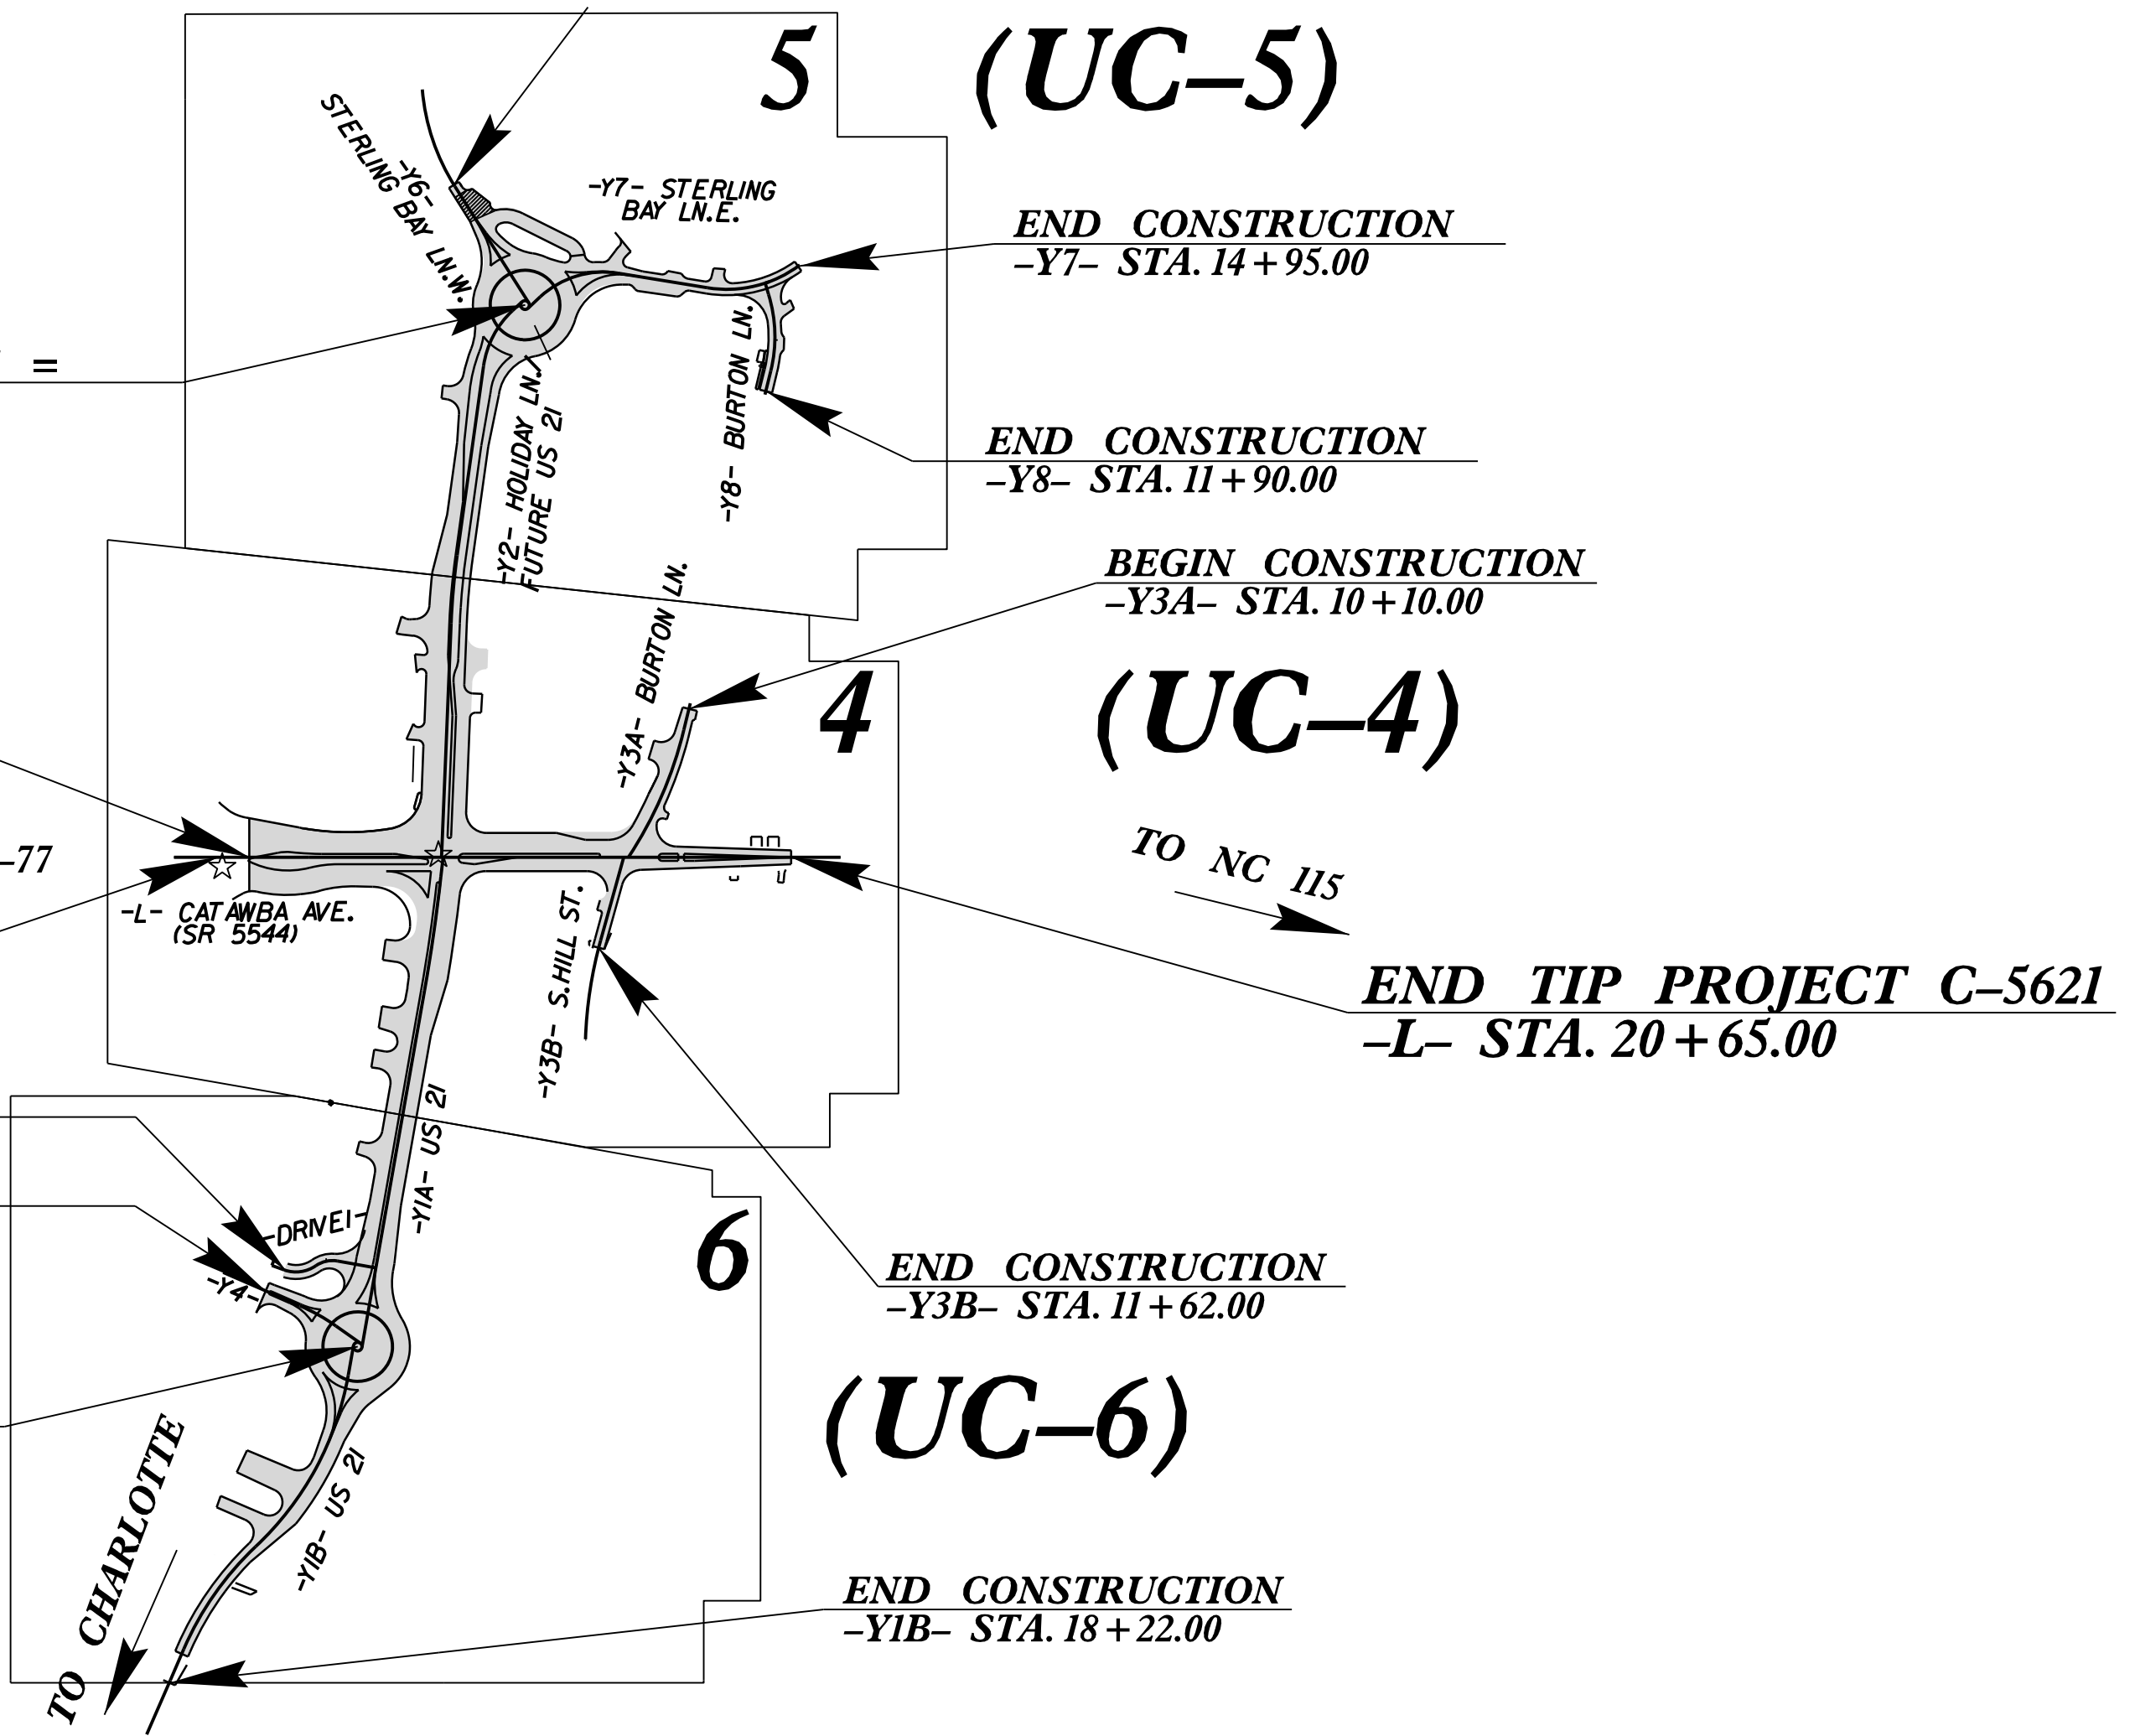

END CONSTRUCTION
 -Y7- STA. 14+95.00

END CONSTRUCTION
 -Y8- STA. 11+90.00



BEGIN CONSTRUCTION
 -Y3A- STA. 10+10.00

END TIP PROJECT C-5621
 -L- STA. 20+65.00

END CONSTRUCTION
 -Y3B- STA. 11+62.00

(UC-6)

END CONSTRUCTION
 -Y1B- STA. 18+22.00

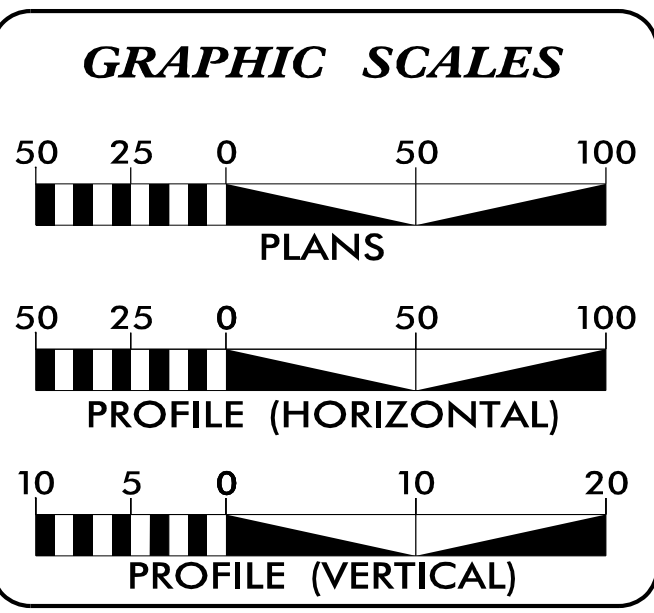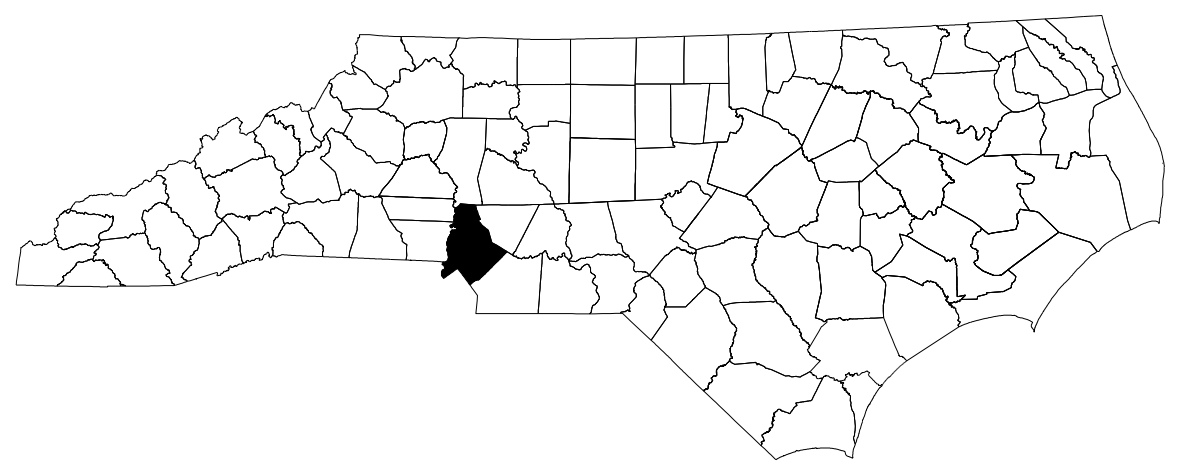

INDEX OF SHEETS

SHEET NO.	DESCRIPTION
UC-1	TITLE SHEET
UC-2	UTILITY SYMBOLOGY
UC-2A	PERMIT SHEET
UC-3	NOTES
UC-3A	DETAILS
UC-4 THRU UC-6	UTILITY CONSTRUCTION SHEETS
UC-7 THRU UC-11	PROFILE SHEETS

**WATER AND SEWER
OWNER ON PROJECT**

(A) CHARLOTTE WATER

PREPARED IN THE OFFICE OF:

License No. C-2639
10815 Sikes Place, Suite 210 Charlotte, NC 28277
Ph. (704) 814-4407

Clint L. Stevens, P.E. UTILITIES PROJECT MANAGER
 Jordan K. Chapman UTILITIES PROJECT ENGINEER
 James N. Arnold UTILITIES PROJECT DESIGNER

SEAL

6/2/2023

**DIVISION OF HIGHWAYS
DIVISION 10**
 716 W. Main St.
 Albemarle, NC 28001
 PHONE (704) 983-4400
 FAX (704) 982-3146

Brett D. Canipe, P.E. DIVISION ENGINEER
 Rick W. Baucom, P.E. DIVISION CONSTRUCTION ENGR
 Lynn Basinger DIVISION UTILITY ENGINEER
 Terry Burleson DM-STIP PROJECT ENGINEER

02-JUN-2023 09:49 S:\Server_Files\PROJECTS\2019\A2019205.00.CL\Water_C-5621\Design\Utilities\Engineering\UC\Proj\C-5621_Ut_tsh_UC1.psh.dgn