



-W9-

-W10-

**HINDE ENGINEERING**  
 License No. C-2639  
 10815 Sikes Place, Suite 210 Charlotte, NC 28277


**DOCUMENT NOT CONSIDERED FINAL  
 UNLESS ALL SIGNATURES COMPLETED**

PROJECT REFERENCE NO. C-5621	SHEET NO. UC-10
DESIGNED BY: JKC	
DRAWN BY: JNA	
CHECKED BY: JKC	
APPROVED BY: CLS	
REVISED:	
NORTH CAROLINA DEPARTMENT OF TRANSPORTATION UTILITIES ENGINEERING SEC. PHONE: (919) 707-6690 FAX: (919) 250-4151	
UTILITY CONSTRUCTION PLANS ONLY	

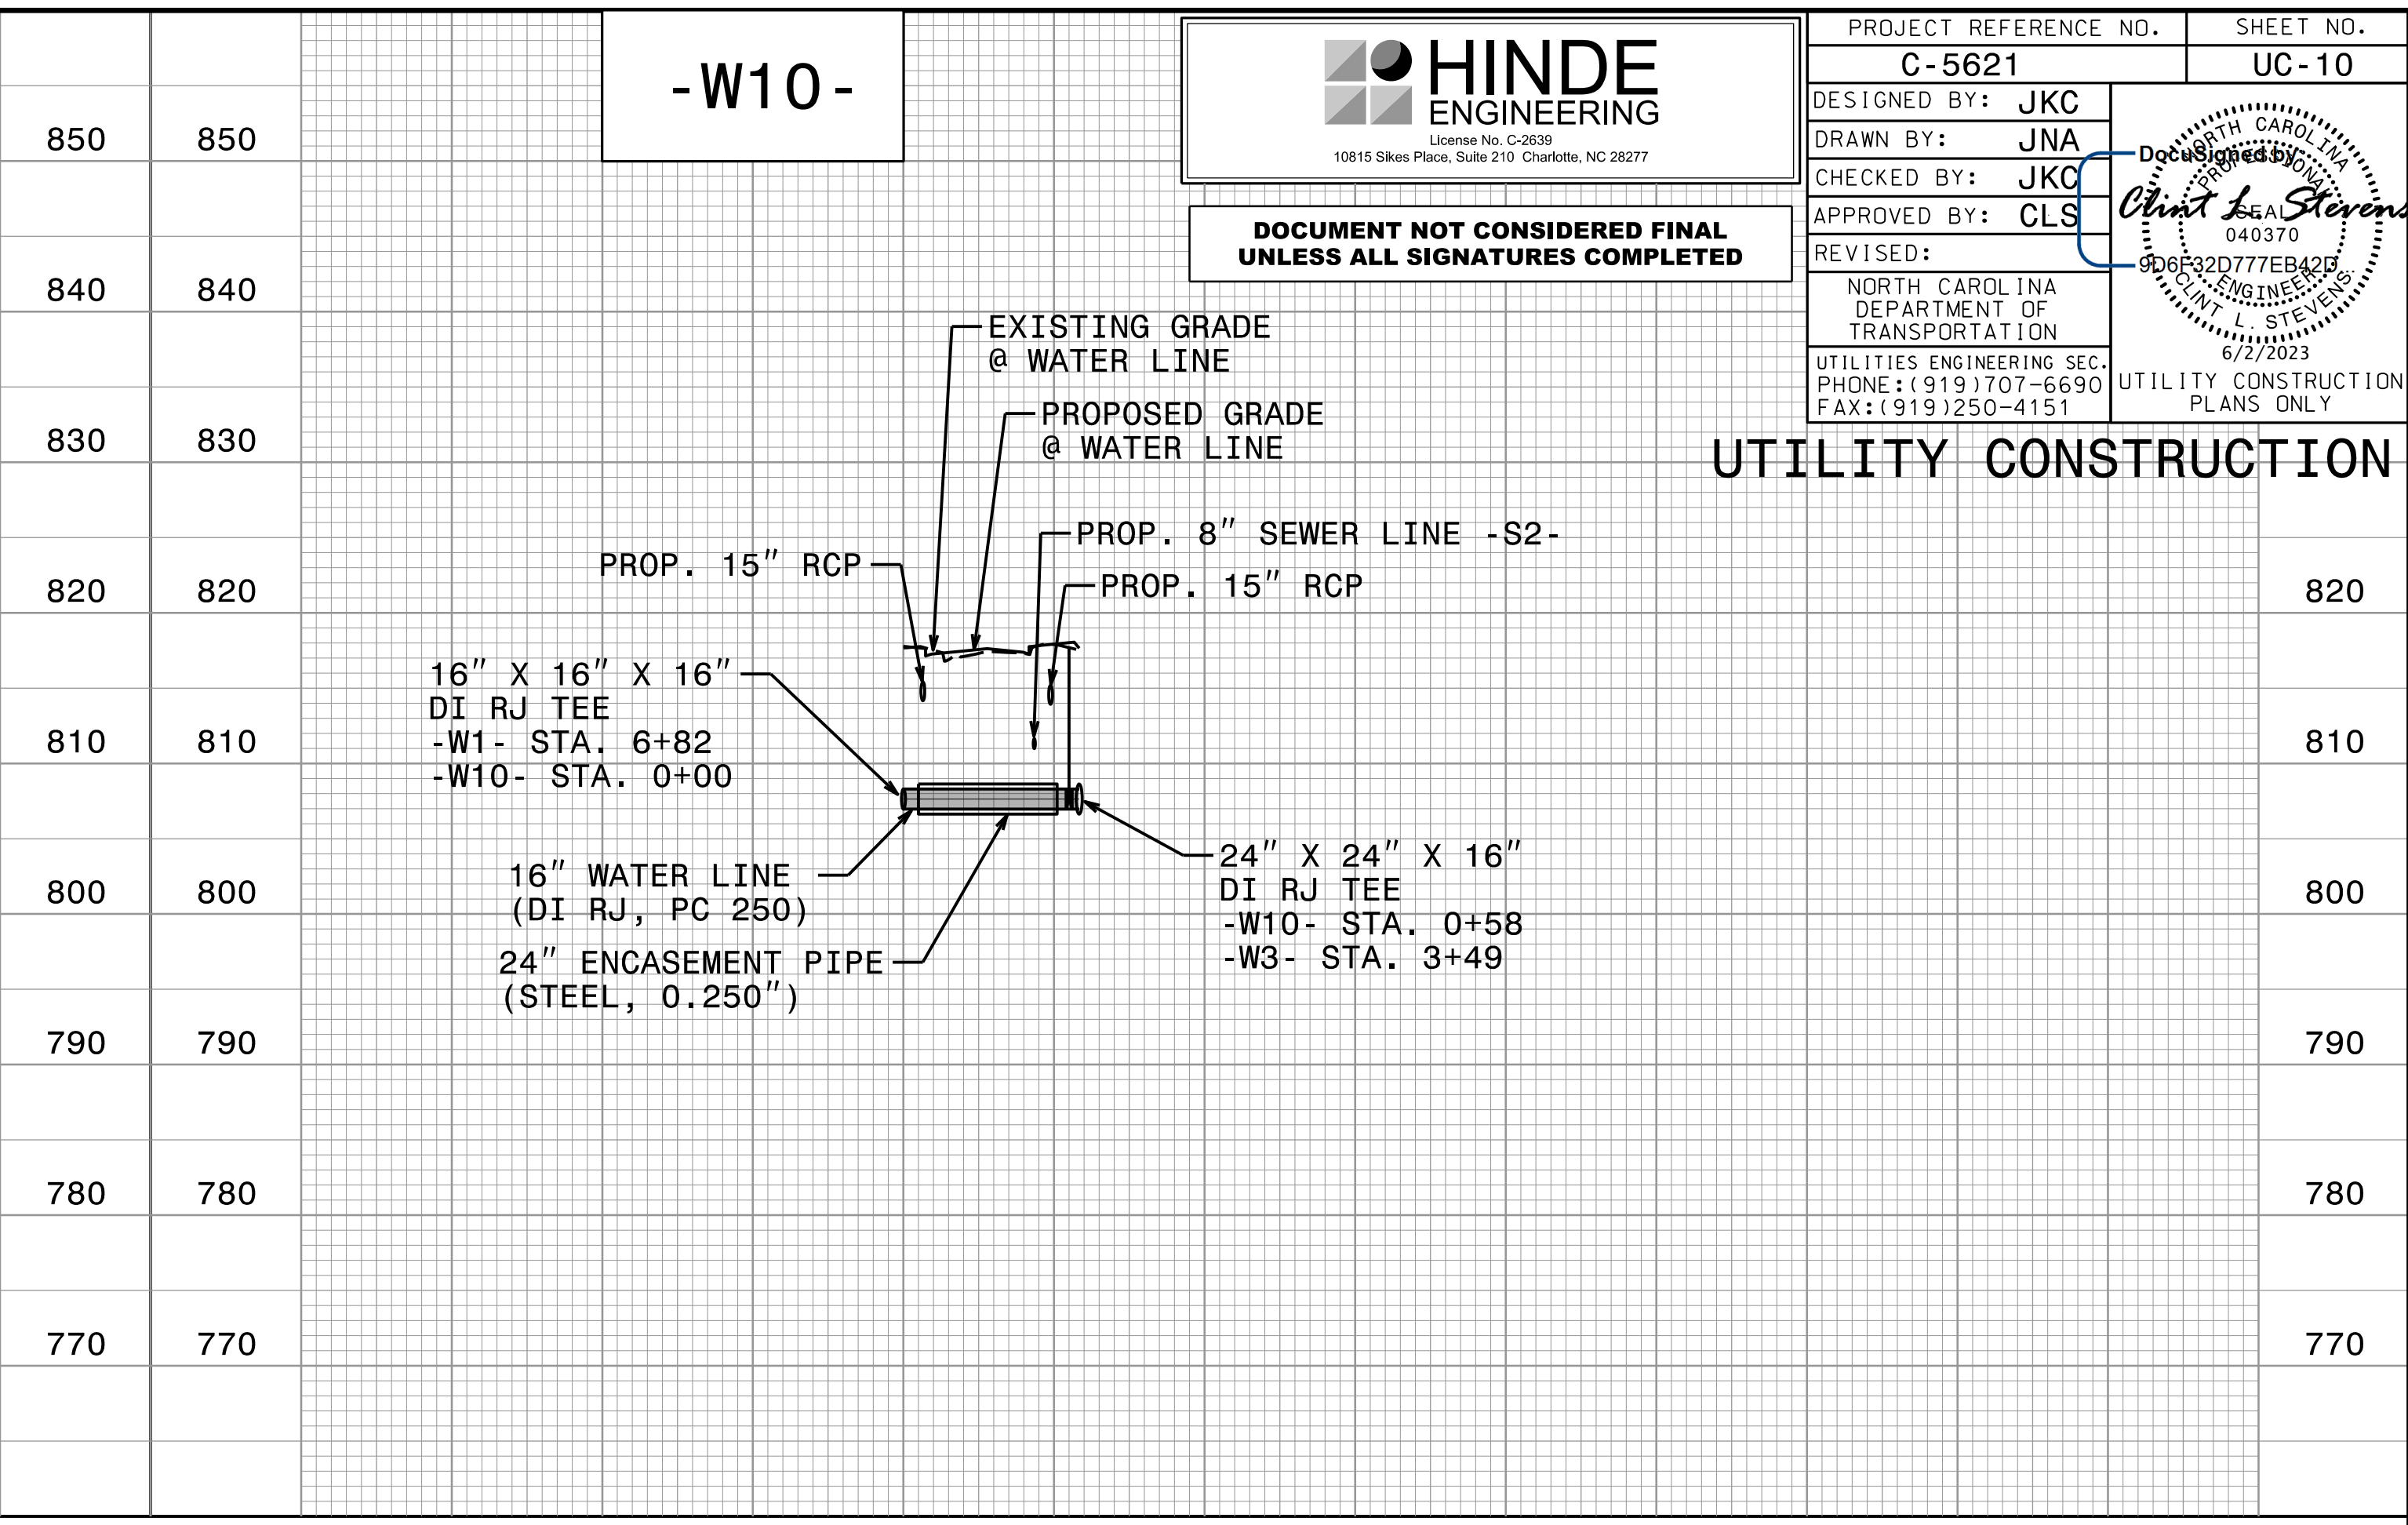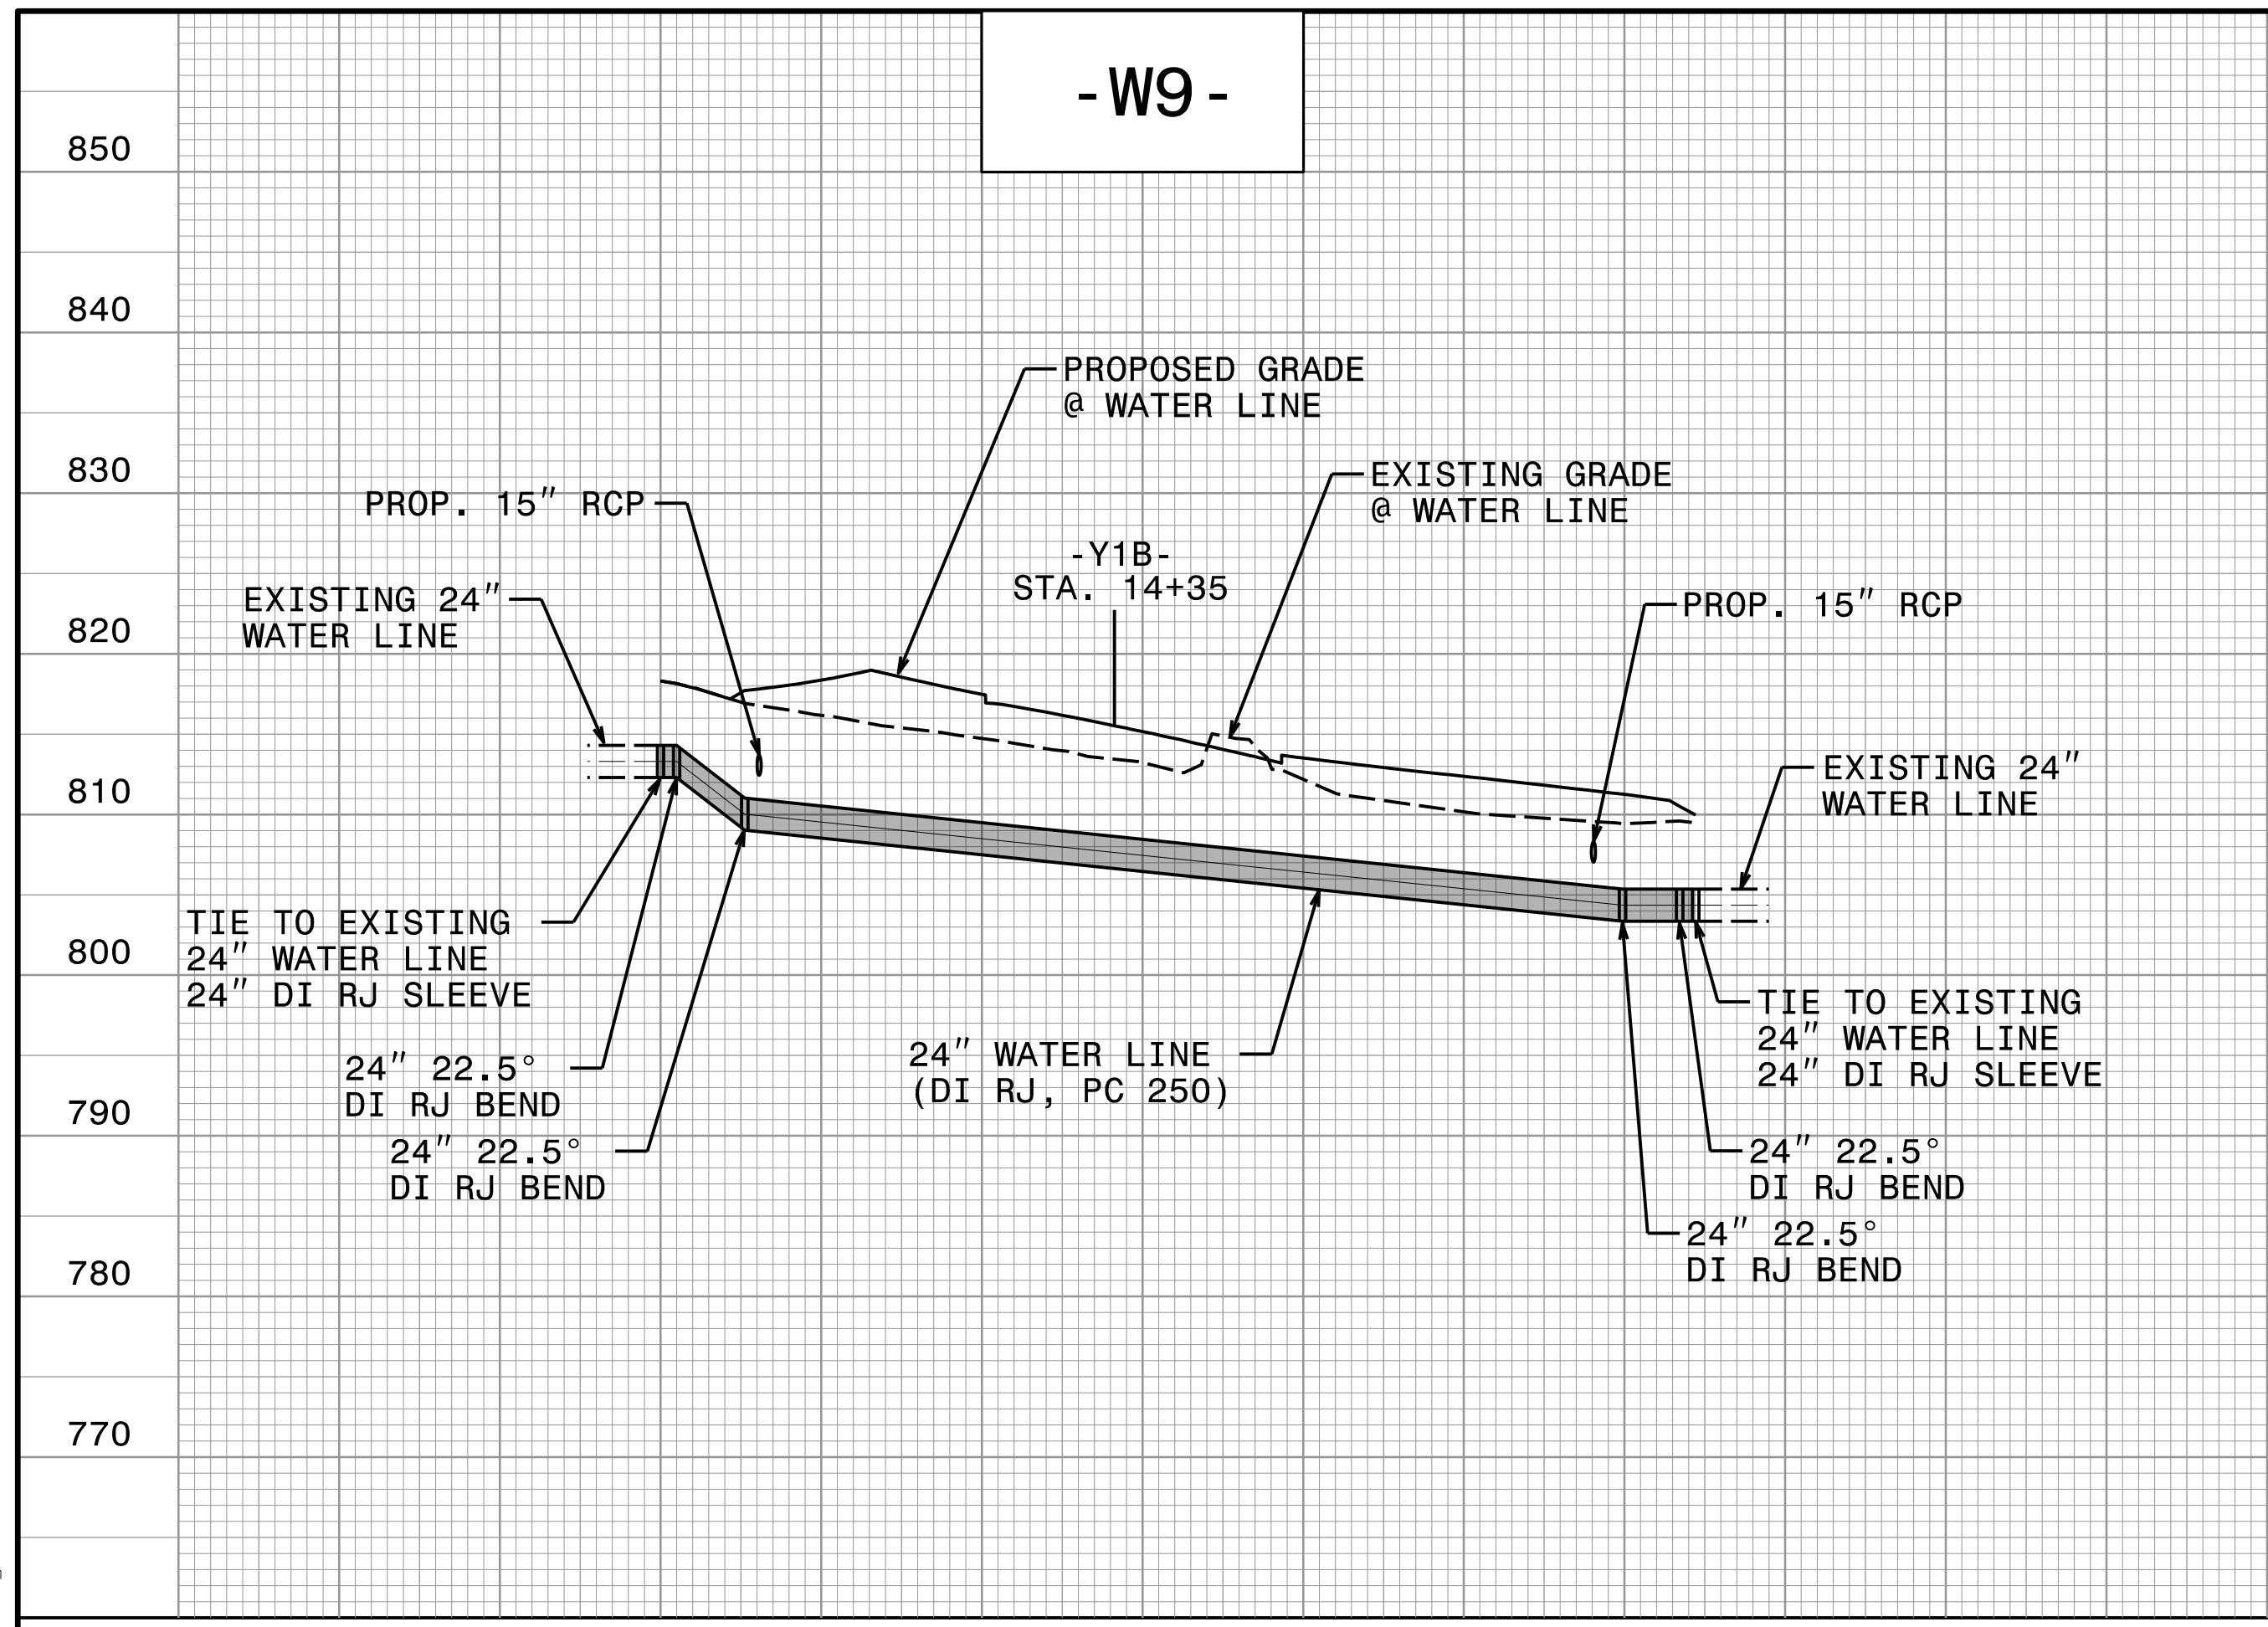

UTILITY CONSTRUCTION

-S1-

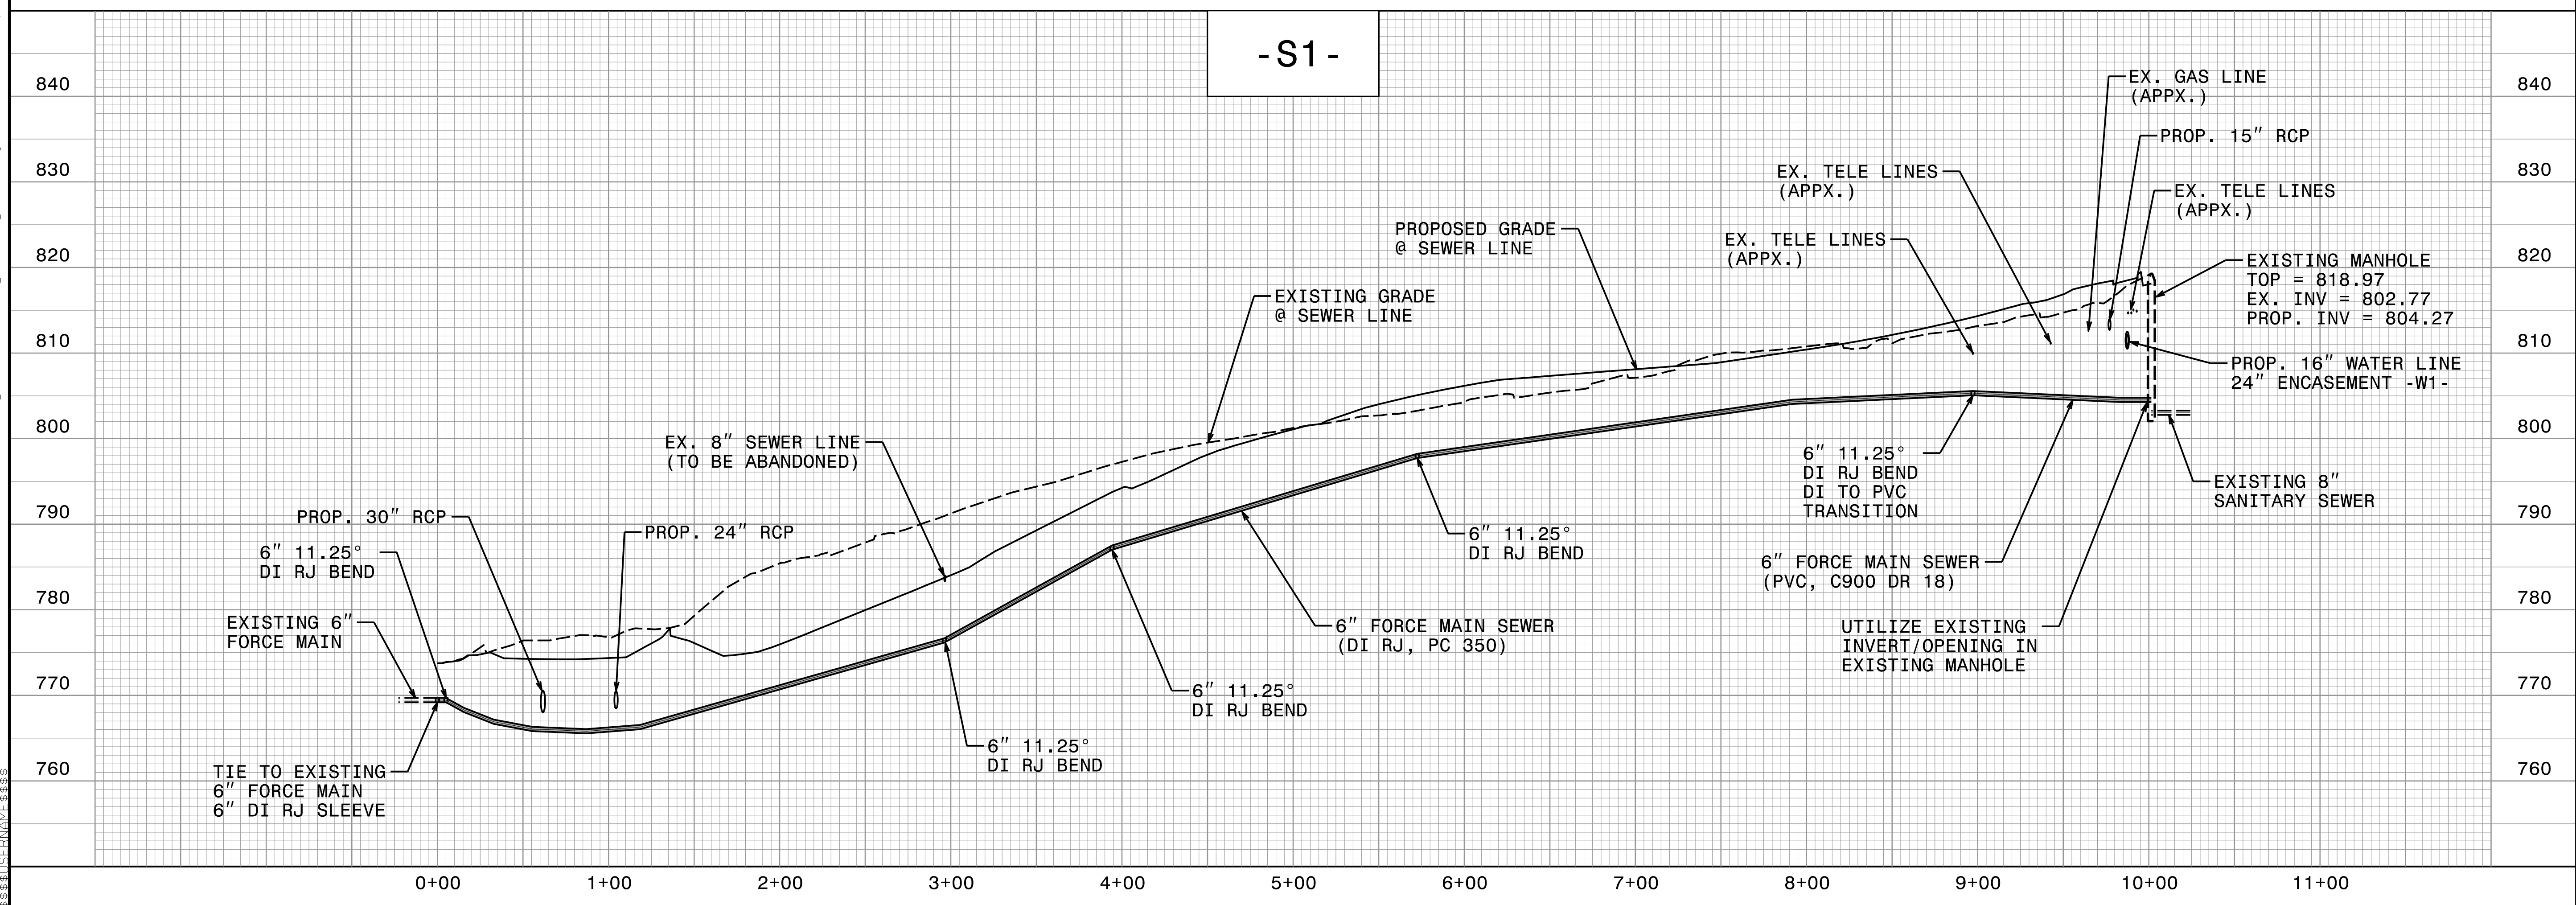

C:\Users\jstevens\OneDrive\Desktop\Projects\2019\A2019205\00\_C\Water-C-5621\Design\Utilities\Engineering\UC\Proj\NC-5621\_Ut\_UC10\_pfl\_psh.dgn