

REV #1: 08/22/19 - ADDED UC POWER ACROSS PARCELS 28 & 29 AS SHOWN ON UO-6 & UO-6A


TIP PROJECT: C-5621

STATE OF NORTH CAROLINA
DIVISION OF HIGHWAYS

**UTILITIES BY OTHERS PLANS
MECKLENBURG COUNTY**

T.I.P. NO.	SHEET NO.
C-5621	UO-1


NOTE:
ALL UTILITY WORK SHOWN ON THIS SHEET WILL BE DONE BY OTHERS. NO PAYMENT WILL BE MADE TO THE CONTRACTOR FOR UTILITY WORK SHOWN ON THIS SHEET.

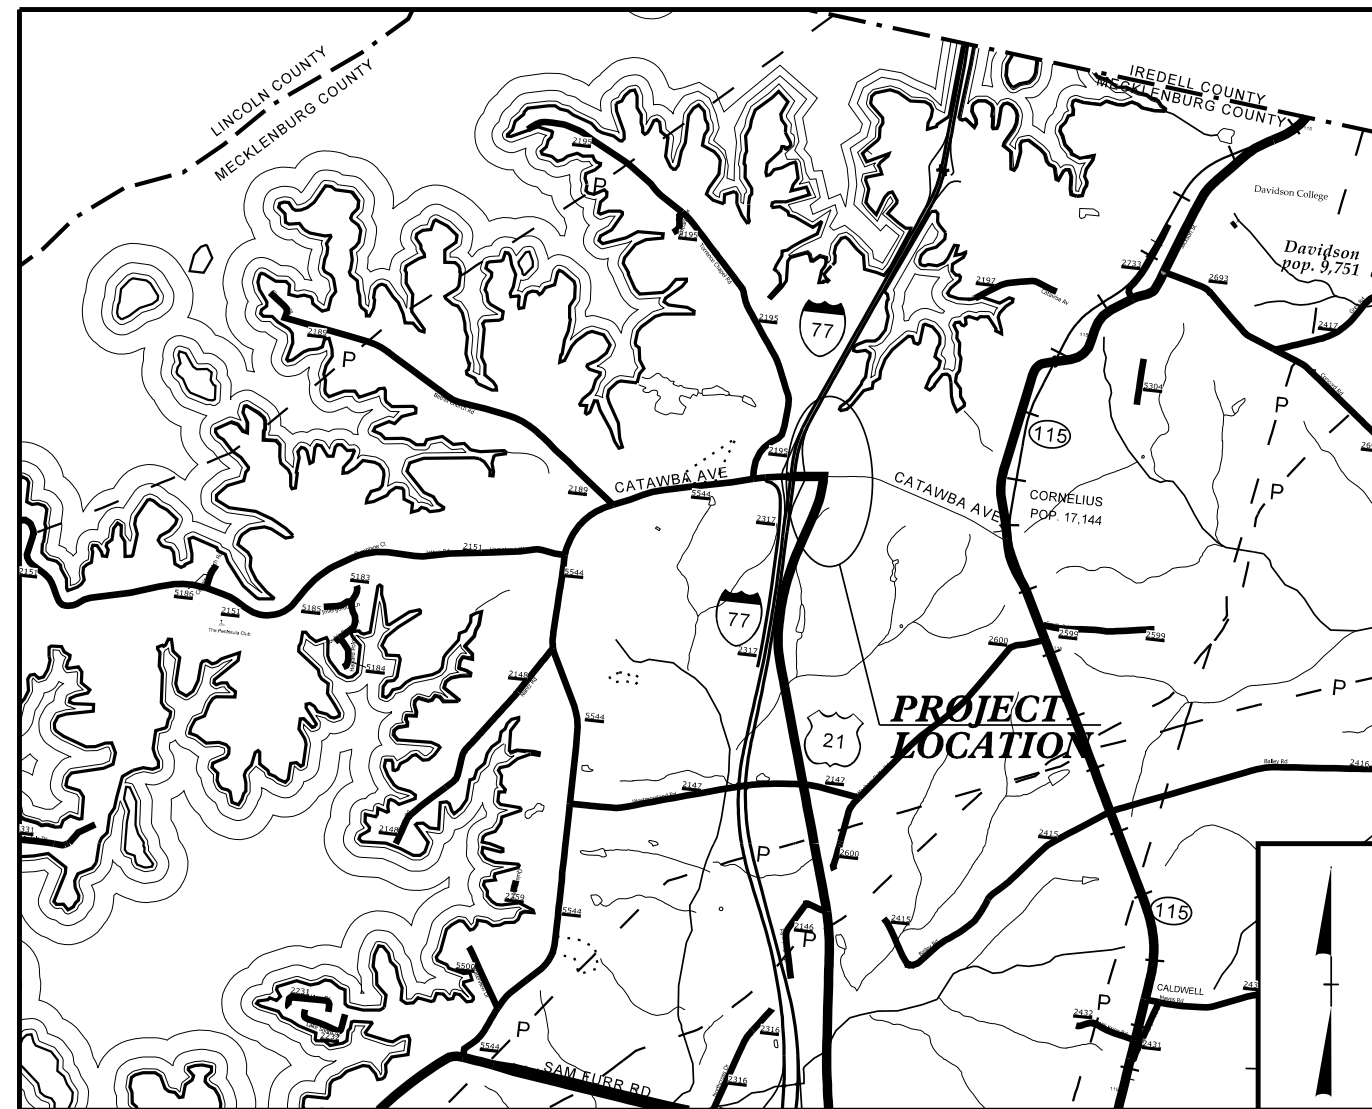

VICINITY MAP N.T.S

**LOCATION: DUAL ROUNDABOUTS NORTH AND SOUTH OF
SR 5544 (CATAWBA AVE.) AND
US 21 INTERSECTION IN CORNELIUS**

**TYPE OF WORK: RELOCATION OF
POWER, GAS, AND TELEPHONE**

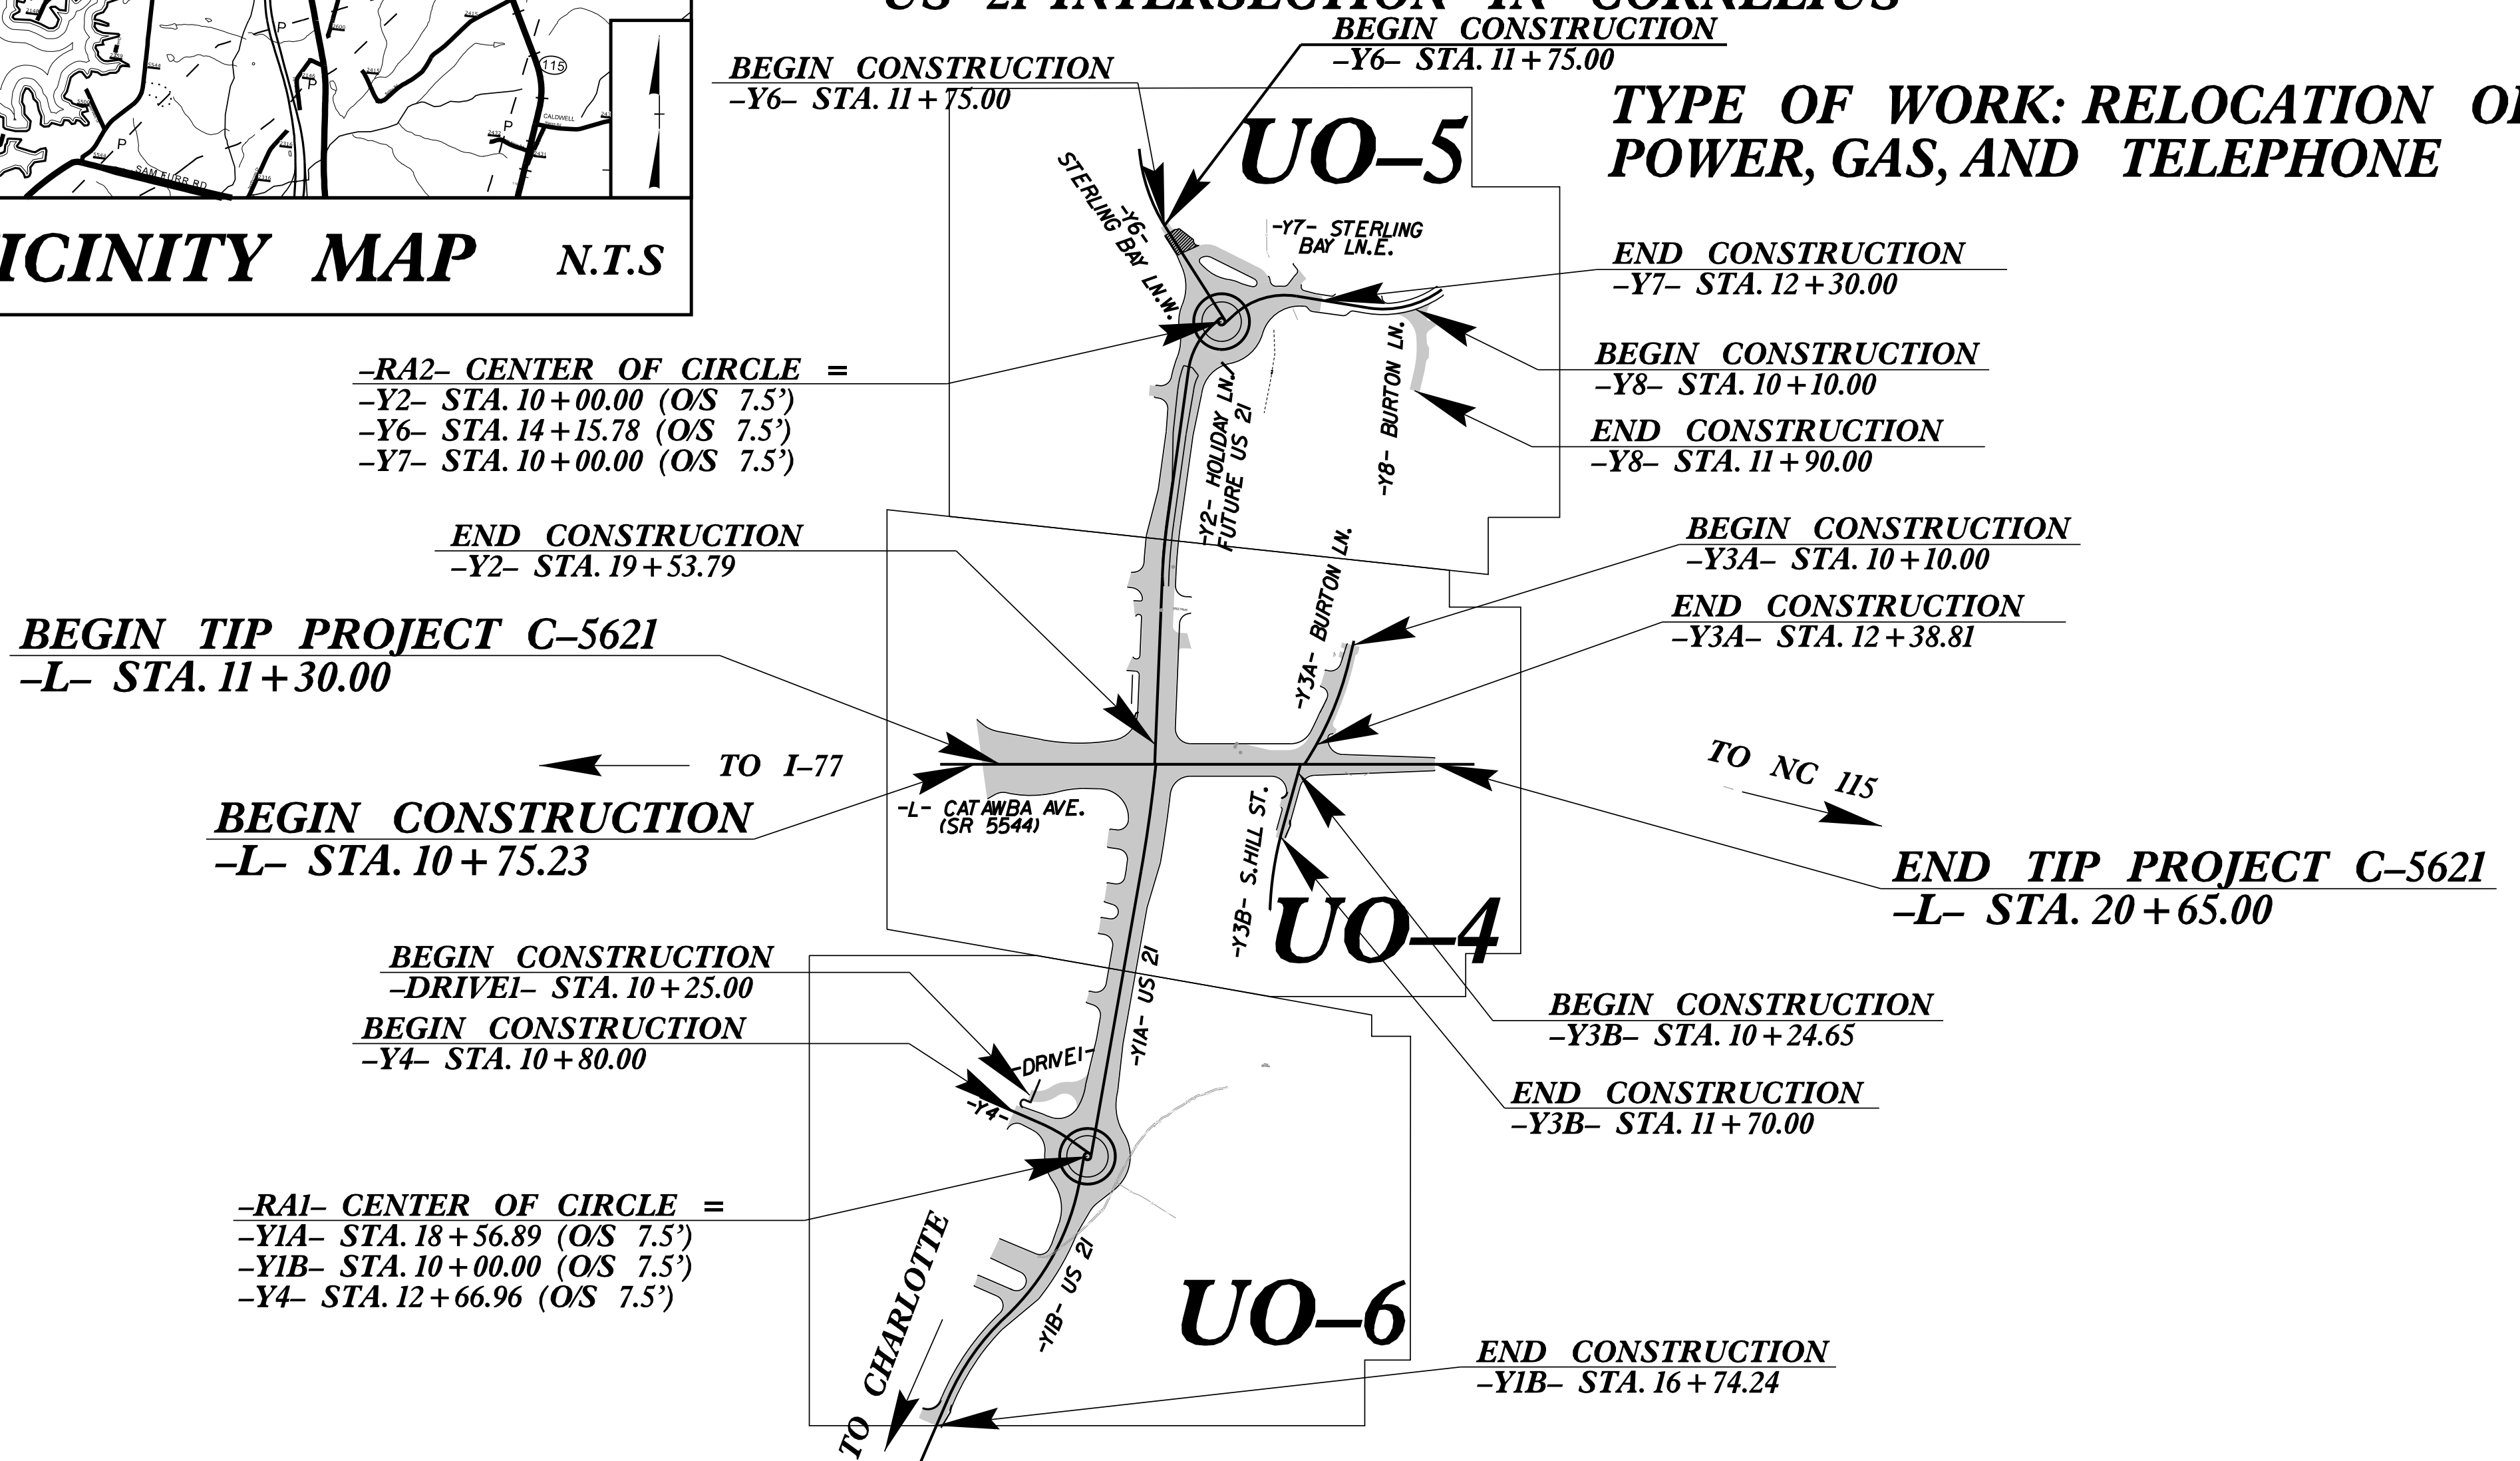

-RA2- CENTER OF CIRCLE =
-Y2- STA. 10+00.00 (O/S 7.5')
-Y6- STA. 14+15.78 (O/S 7.5')
-Y7- STA. 10+00.00 (O/S 7.5')

BEGIN TIP PROJECT C-5621
-L- STA. 11+30.00

BEGIN CONSTRUCTION
-L- STA. 10+75.23

BEGIN CONSTRUCTION
-DRIVEI- STA. 10+25.00
BEGIN CONSTRUCTION
-Y4- STA. 10+80.00

-RA1- CENTER OF CIRCLE =
-Y1A- STA. 18+56.89 (O/S 7.5')
-Y1B- STA. 10+00.00 (O/S 7.5')
-Y4- STA. 12+66.96 (O/S 7.5')

END CONSTRUCTION
-Y7- STA. 12+30.00




BEGIN CONSTRUCTION
-Y8- STA. 10+10.00
END CONSTRUCTION
-Y8- STA. 11+90.00

BEGIN CONSTRUCTION
-Y3A- STA. 10+10.00
END CONSTRUCTION
-Y3A- STA. 12+38.81

END TIP PROJECT C-5621
-L- STA. 20+65.00

BEGIN CONSTRUCTION
-Y3B- STA. 10+24.65
END CONSTRUCTION
-Y3B- STA. 11+70.00

END CONSTRUCTION
-Y1B- STA. 16+74.24

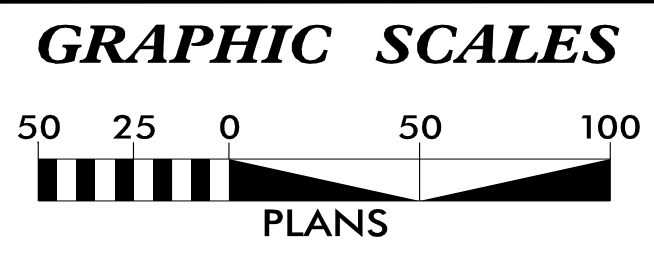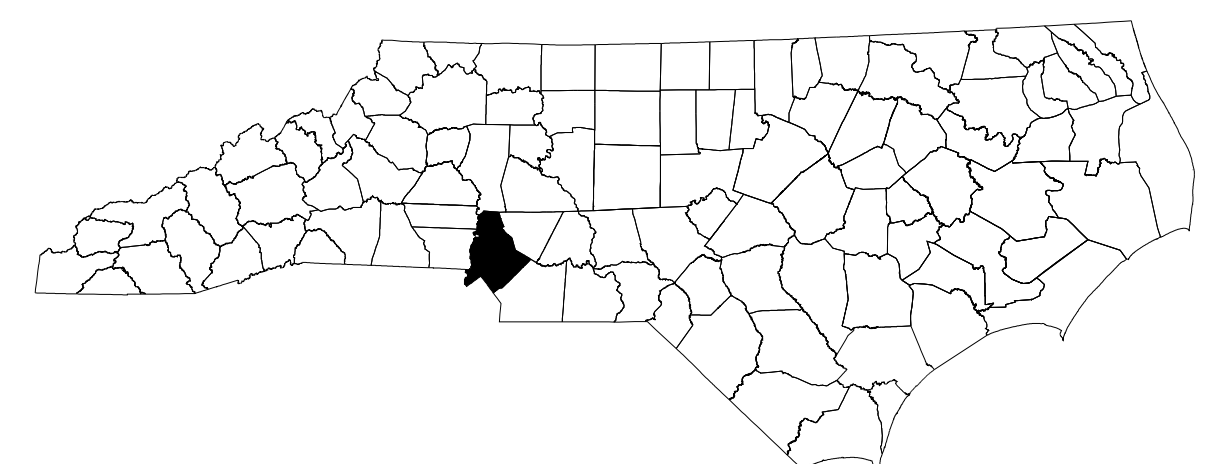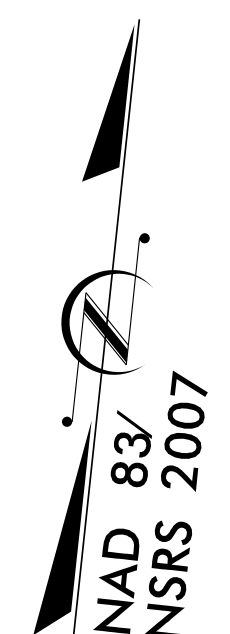

SHEET NO.:	DESCRIPTION:
UO-1	TITLE SHEET
UO-2 THRU UO-3	UBO SYMBOLOGY SHEETS
UO-4 THRU UO-6	UBO PLAN SHEETS

- UTILITY OWNERS WITH CONFLICTS**
- (A) POWER - ELECTRICITIES OF NC
 - (B) GAS - DOMINION ENERGY
 - (C) TELEPHONE - AT&T
 - (D) FIBER - SPECTRUM (FORMALLY CHARTER)
 - (E) FIBER - SEGRA (FORMALLY SPIRIT)
 - (F) FIBER - TDS TELECOM (FORMALLY CONTINUUM)
 - (G) FIBER - VERIZON WIRELESS

PREPARED IN THE OFFICE OF:

Vaughn & Melton
Consulting Engineers
LIC. NO. F-1088
Charlotte,
North Carolina
704.357.0488

Nicholas V. Asaro, PLS UTILITY PROJECT MANAGER
Shane R. Waidner PROJECT UTILITY COORDINATOR

**DIVISION OF HIGHWAYS
DIVISION 10**
DIV ADDRESS
716 W MAIN ST
ALBEMARLE, NC 28001

Randy Bowers DIVISION PROJECT MANAGER
Lynn Basinger DIVISION UTILITY ENGINEER

5/2/2023 6:57:36 AM
...\\290_001_05621\UBO_FP_UO-1.dgn
User:isrwardner

PROJECT LET: JUNE 2023