


### UTILITIES BY OTHERS

ALL PROPOSED UTILITY WORK SHOWN ON THIS SHEET WILL BE DONE BY OTHERS. NO PAYMENT WILL BE MADE TO THE CONTRACTOR FOR PROPOSED UTILITY WORK SHOWN ON THIS SHEET.

NAD 83 NSRS 2007

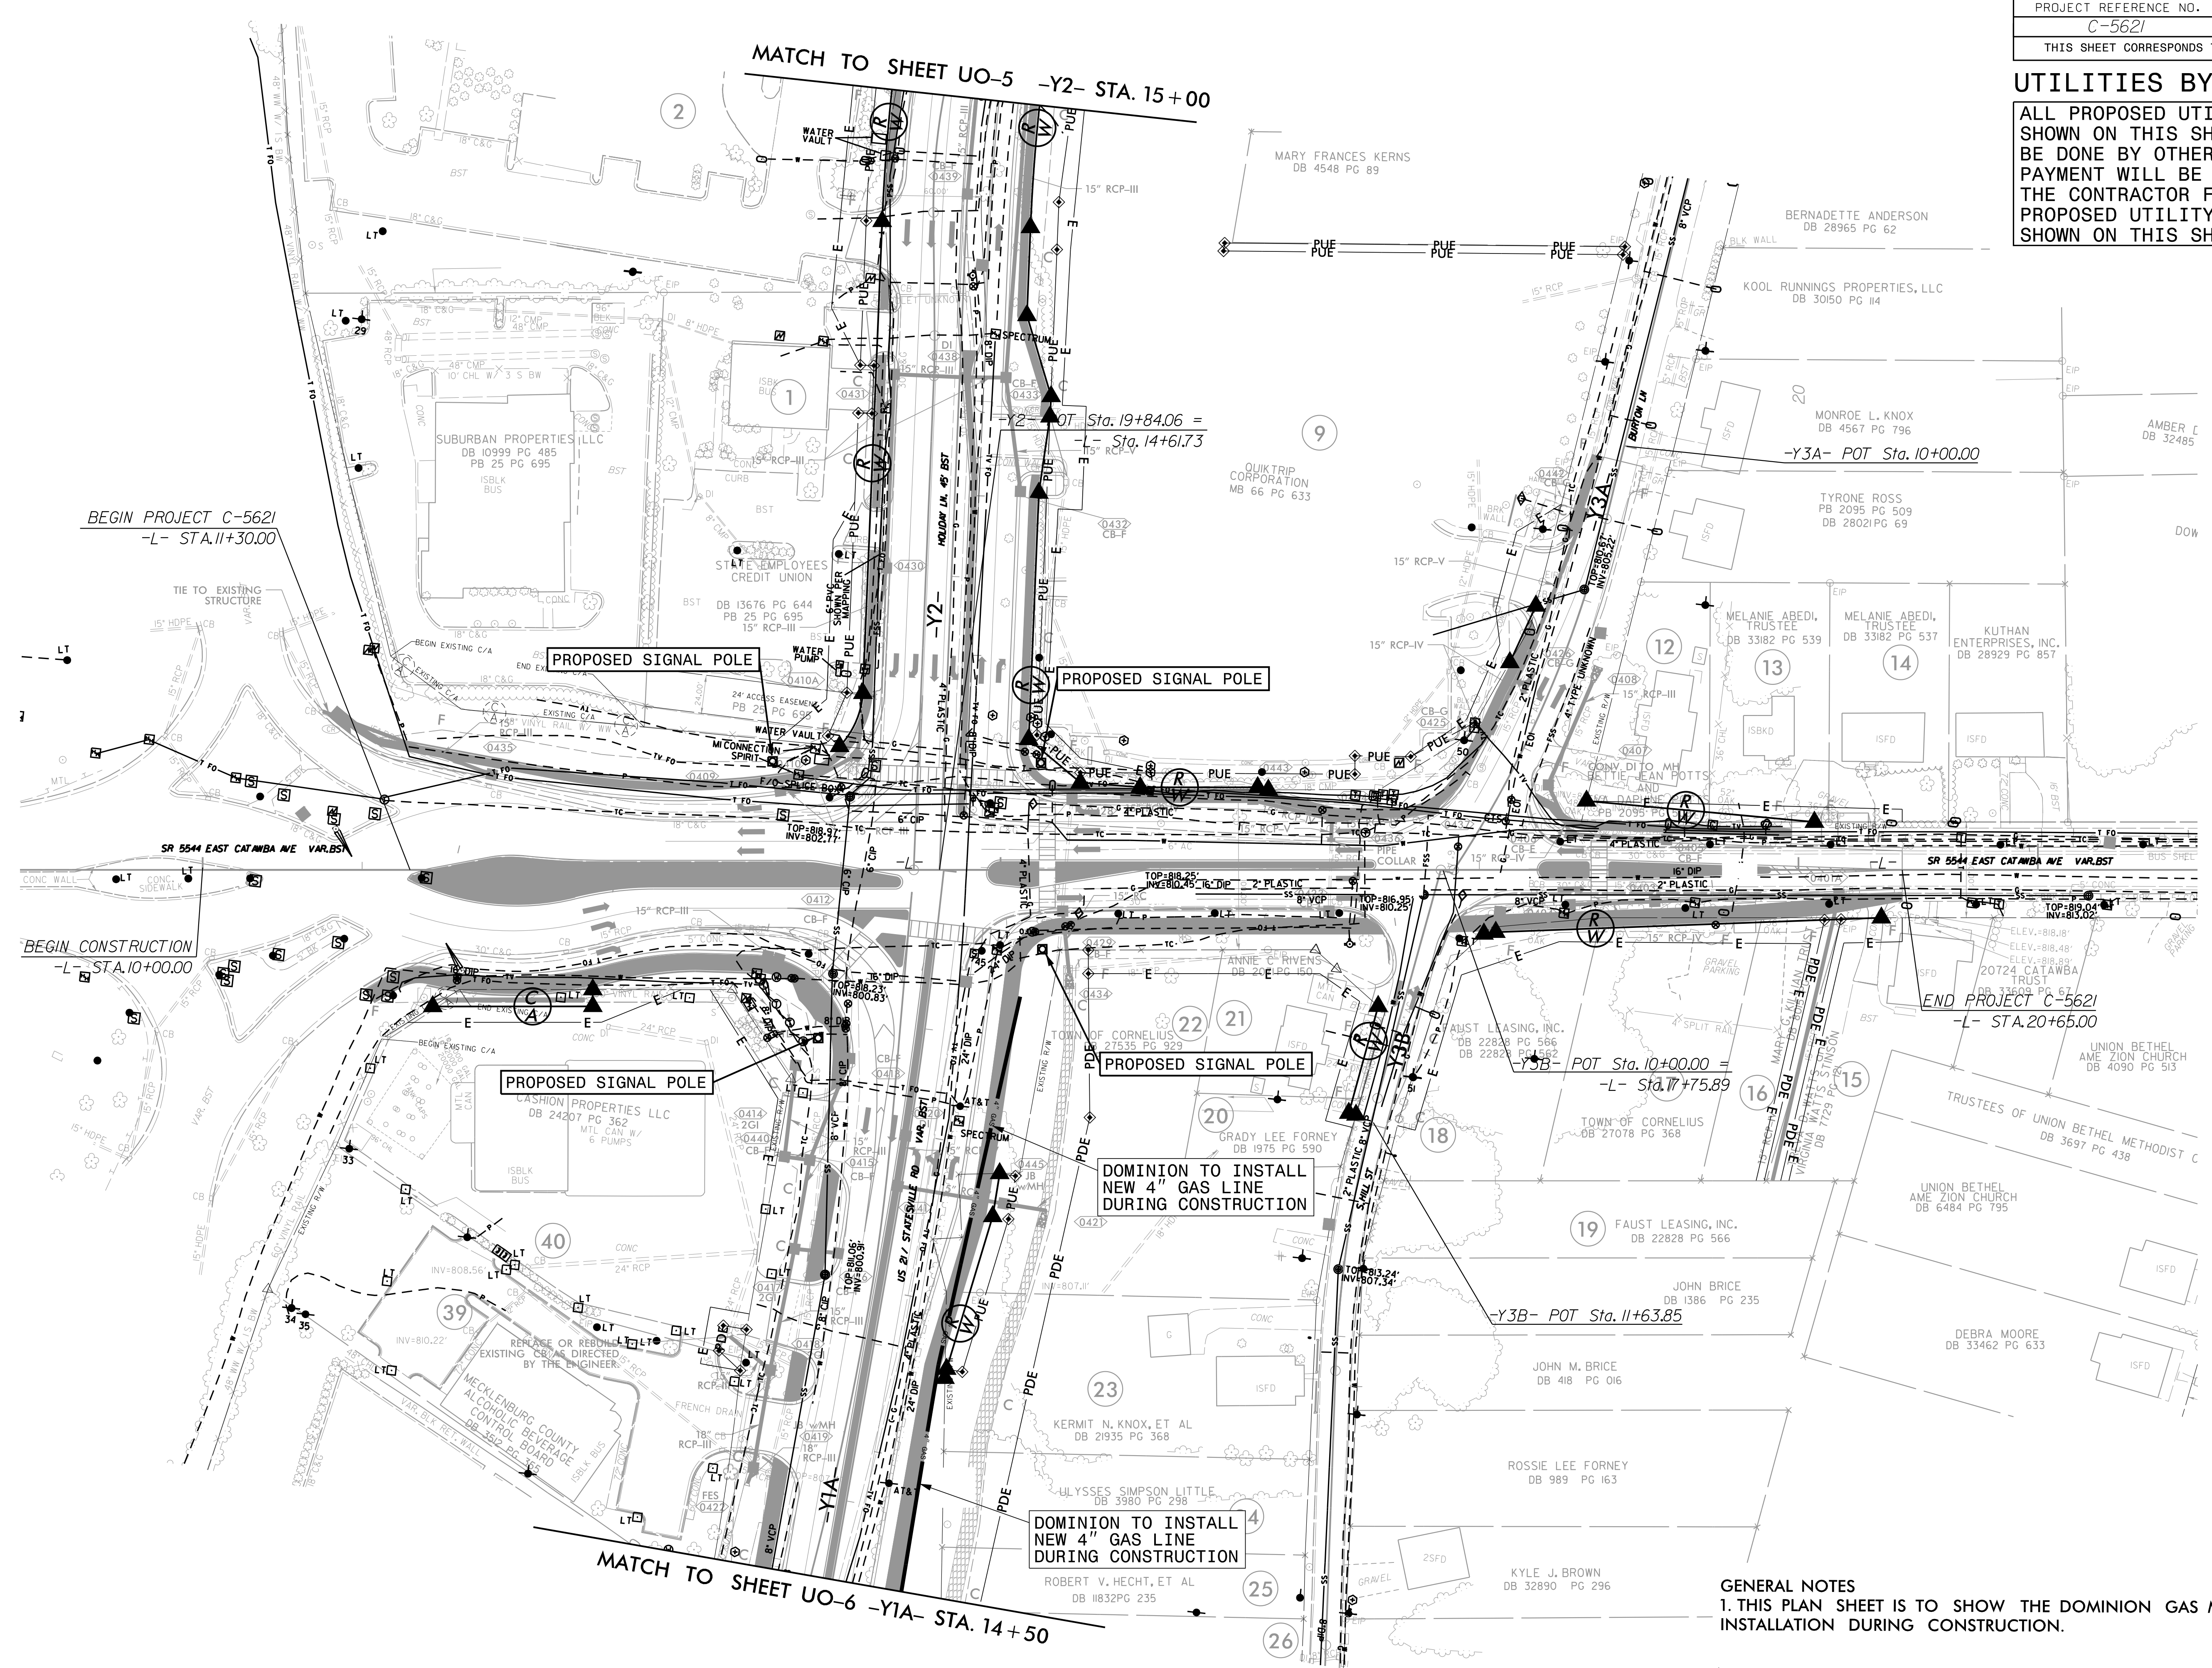

BEGIN PROJECT C-5621  
-L- STA. 11+30.00

BEGIN CONSTRUCTION  
-L- STA. 10+00.00

END PROJECT C-5621  
-L- STA. 20+65.00

MATCH TO SHEET UO-6 -Y1A- STA. 14+50

MATCH TO SHEET UO-5 -Y2- STA. 15+00

GENERAL NOTES  
1. THIS PLAN SHEET IS TO SHOW THE DOMINION GAS MAIN INSTALLATION DURING CONSTRUCTION.

SURVEYS: 2016\31610-01\_C-5621\UTILITIES\250\_015\_C5621\UBO\_FP\_UO-4