


6/23/16

150 140 130 120 110 100 90 80 70 60 50 40 30 20 10 0 10 20 30 40 50 60 70 80 90 100 110 120 130 140 150

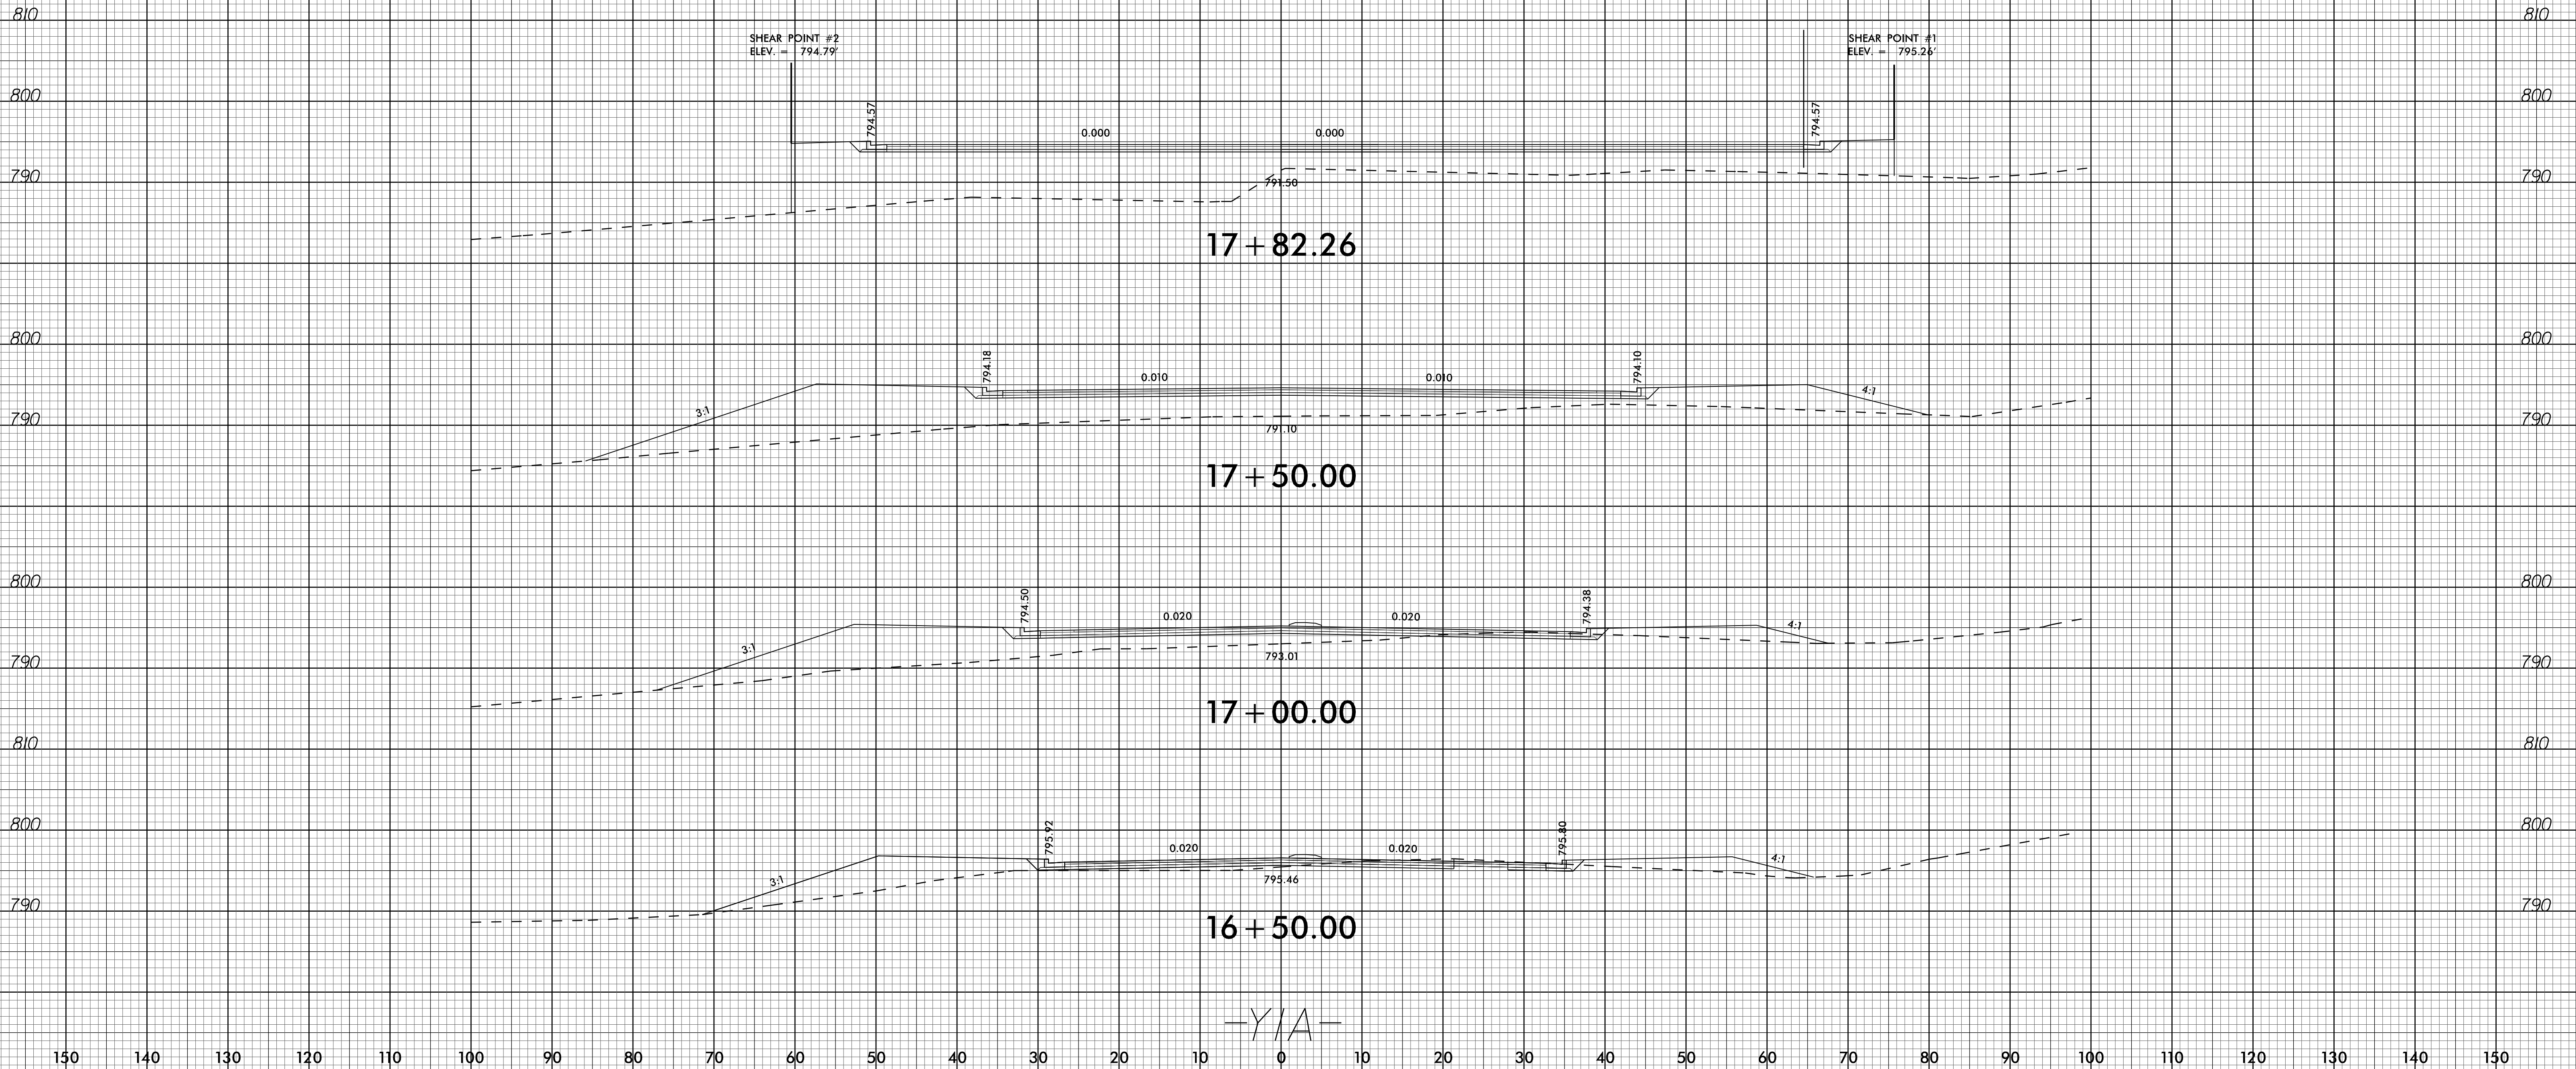

13-MAR-2023 13:22
S:\PROJECTS\2023\C-5621_R01\X-6.dgn
S:\PROJECTS\2023\C-5621_R01\X-6.dgn

-Y/A-