


6/23/16

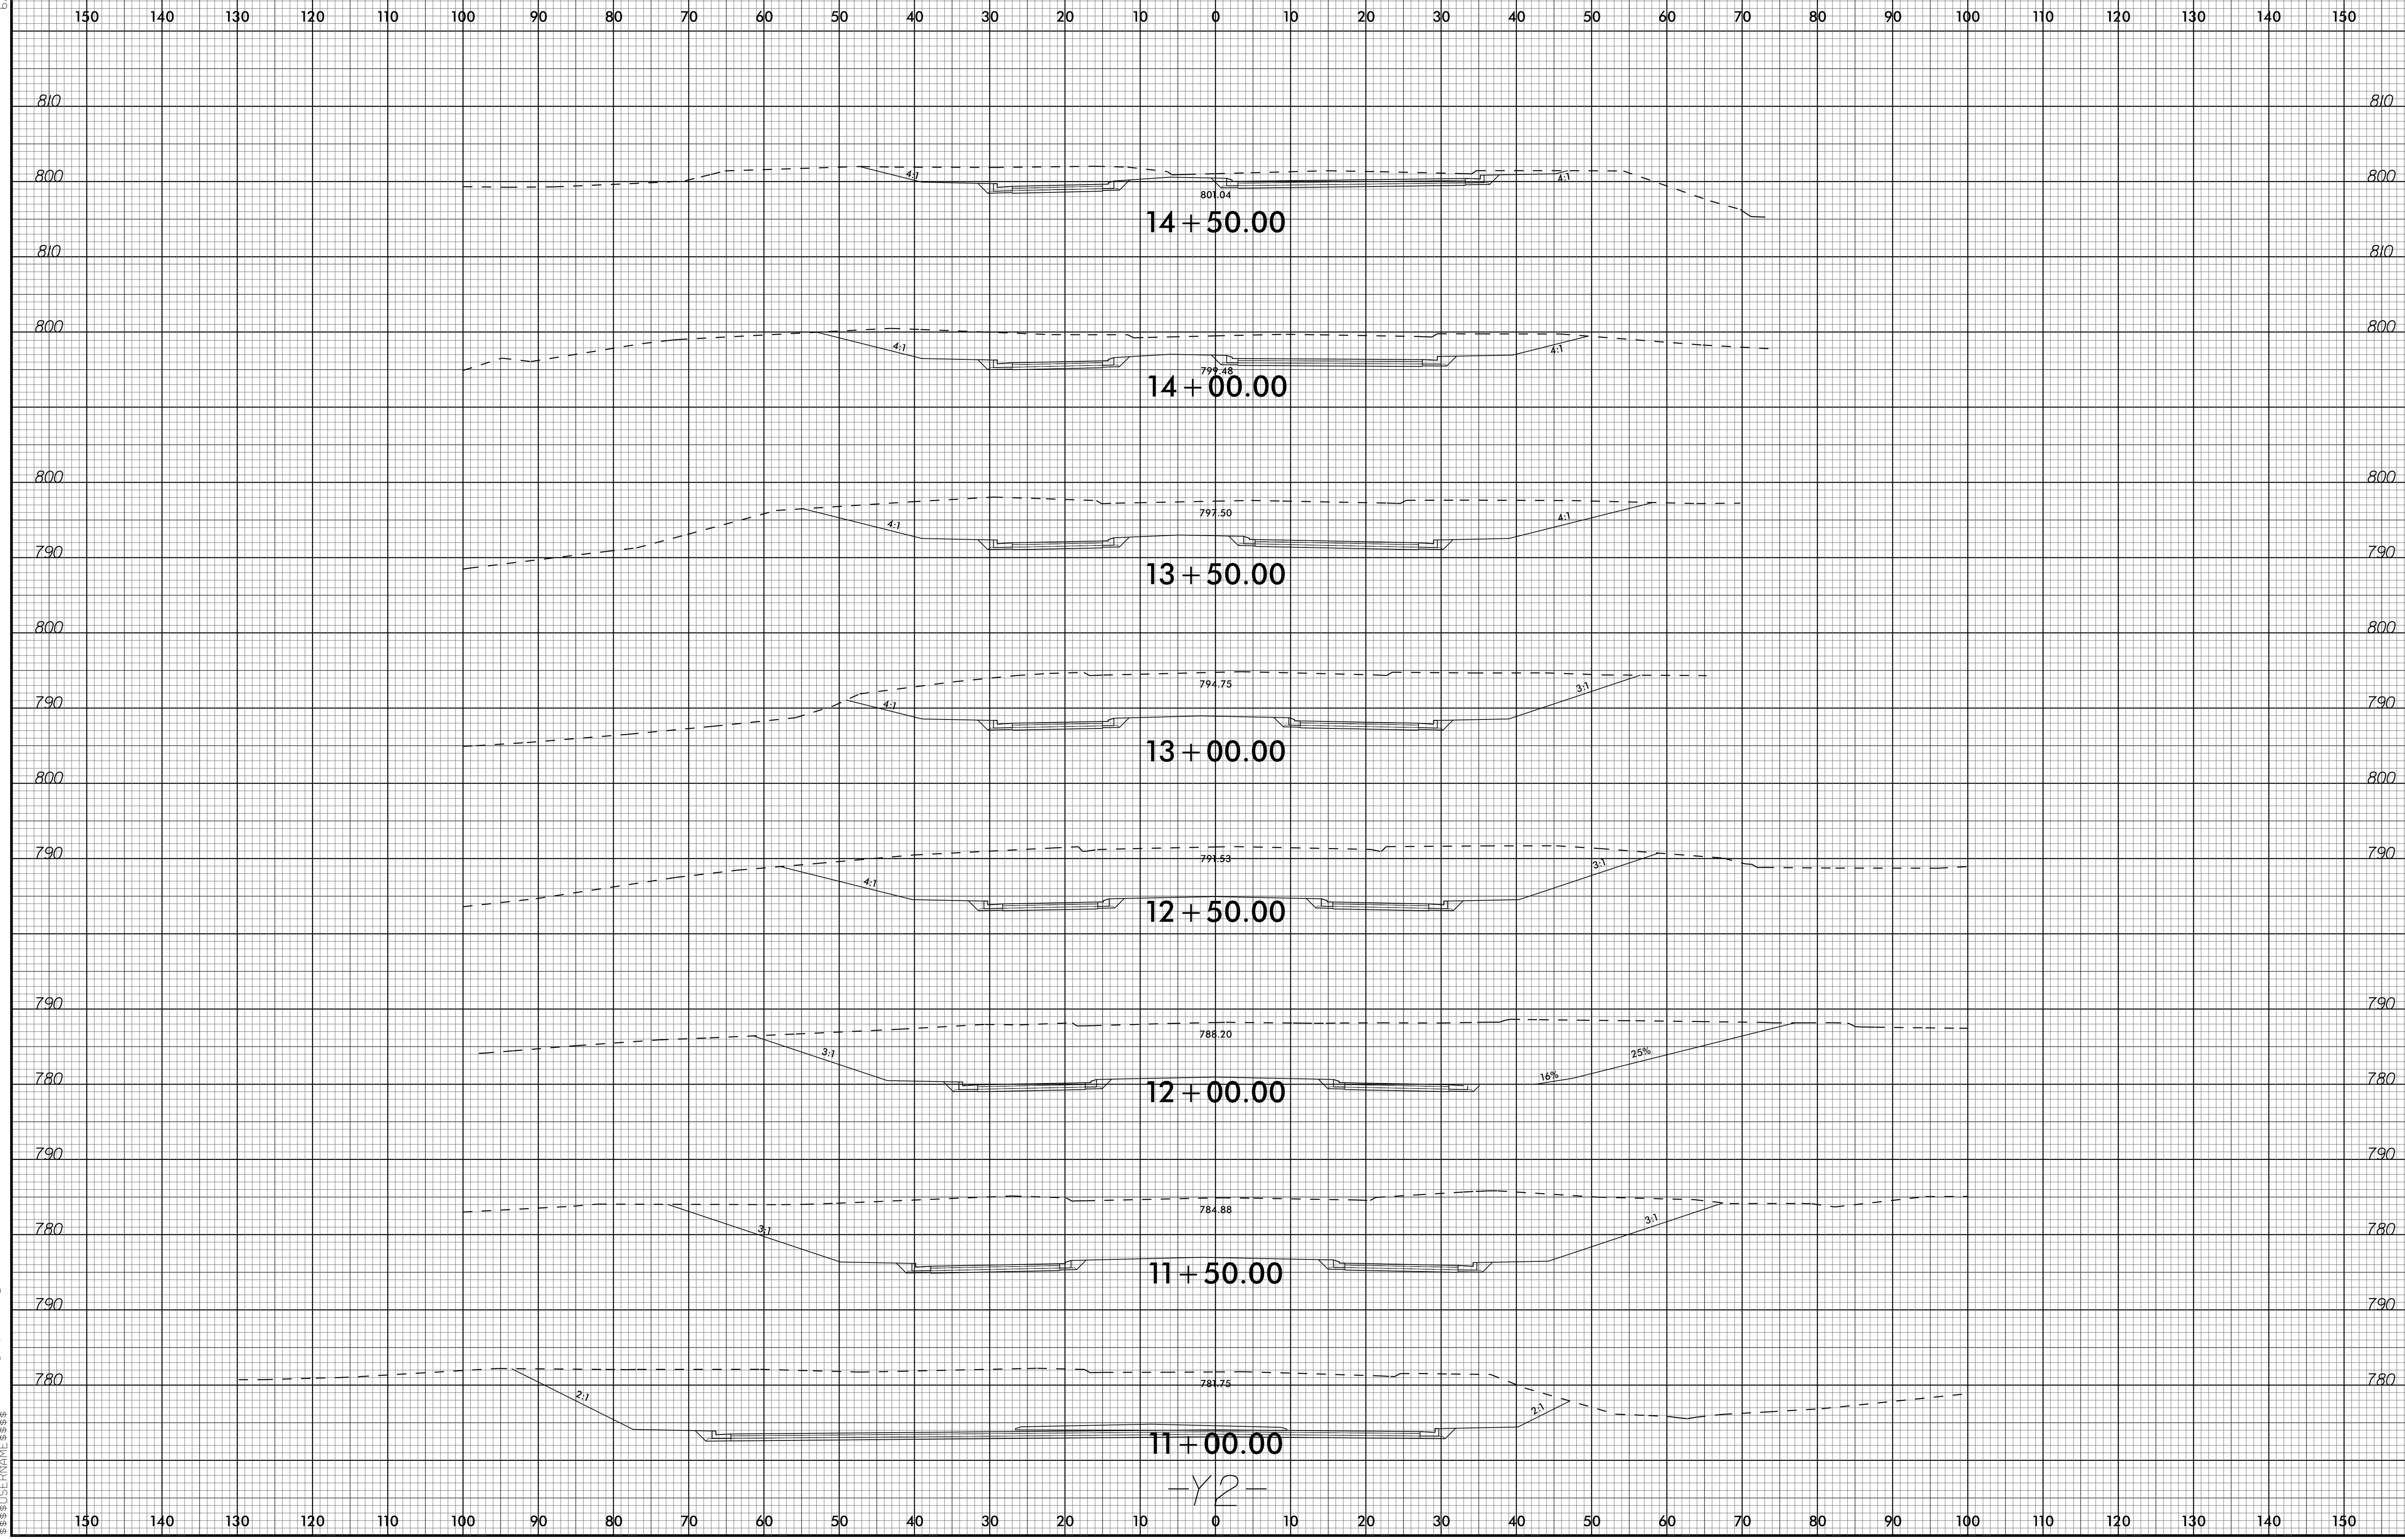

14 + 50.00

14 + 00.00

13 + 50.00

13 + 00.00

12 + 50.00

12 + 00.00

11 + 50.00

11 + 00.00

-Y2-

13-MAR-2023 13:25  
S:\PROJECTS\2023\C-5621\_R01\X-10.Y2.dgn  
3:30 PM