


6/23/16

150 140 130 120 110 100 90 80 70 60 50 40 30 20 10 0 10 20 30 40 50 60 70 80 90 100 110 120 130 140 150

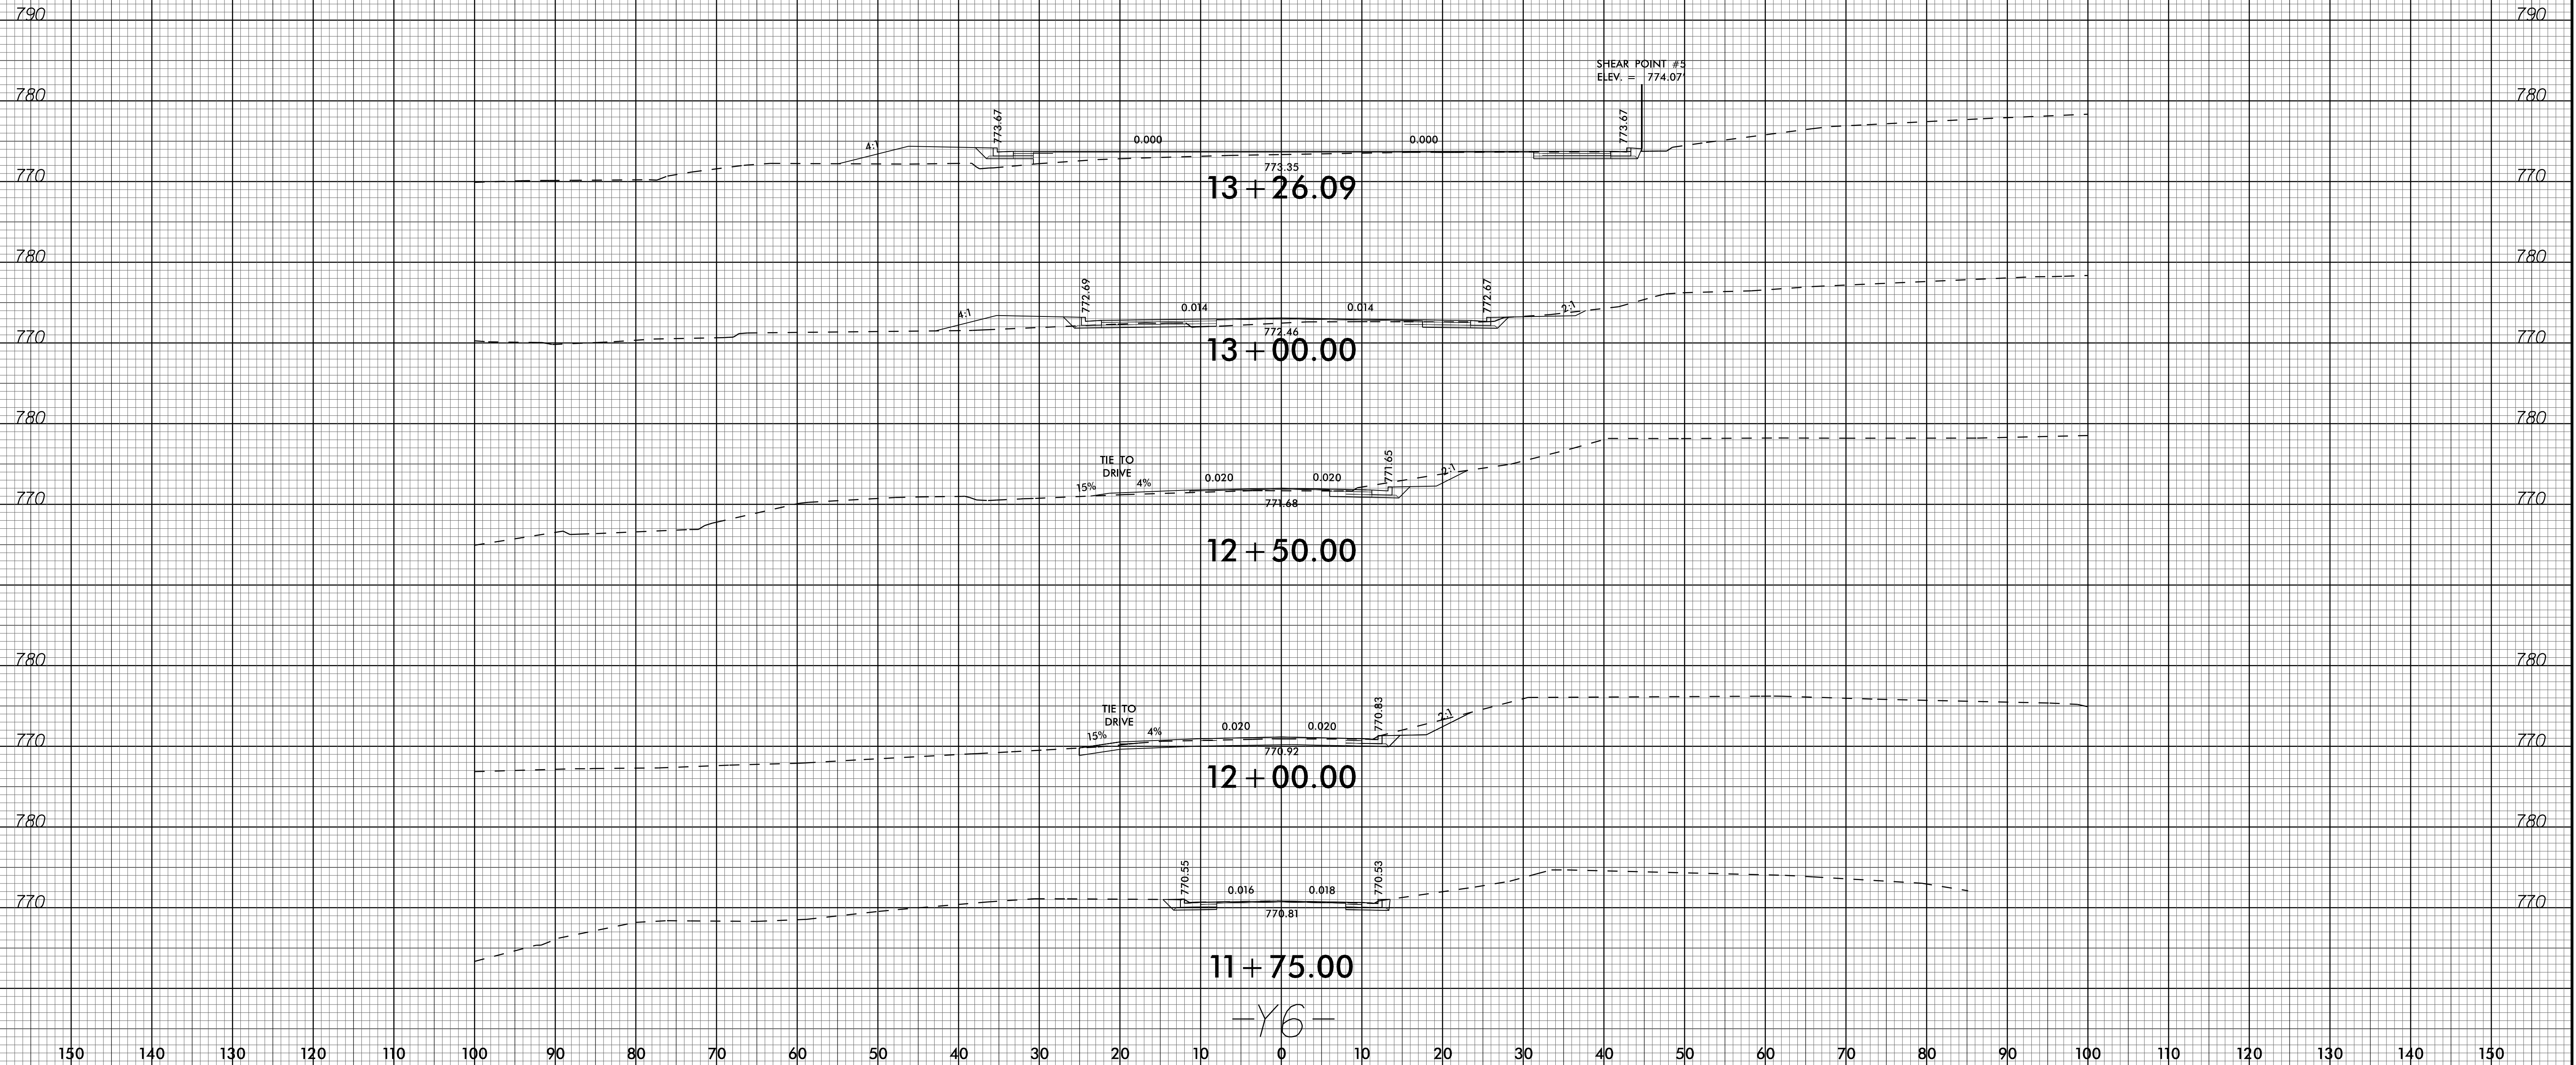

150 140 130 120 110 100 90 80 70 60 50 40 30 20 10 0 10 20 30 40 50 60 70 80 90 100 110 120 130 140 150

13-MAR-2023 13:35
S:\PROJECTS\2023\C-5621_Rdy_xpl_Y6.dgn
S:\PROJECTS\2023\C-5621_Rdy_xpl_Y6.dgn

-Y6-