


6/23/16

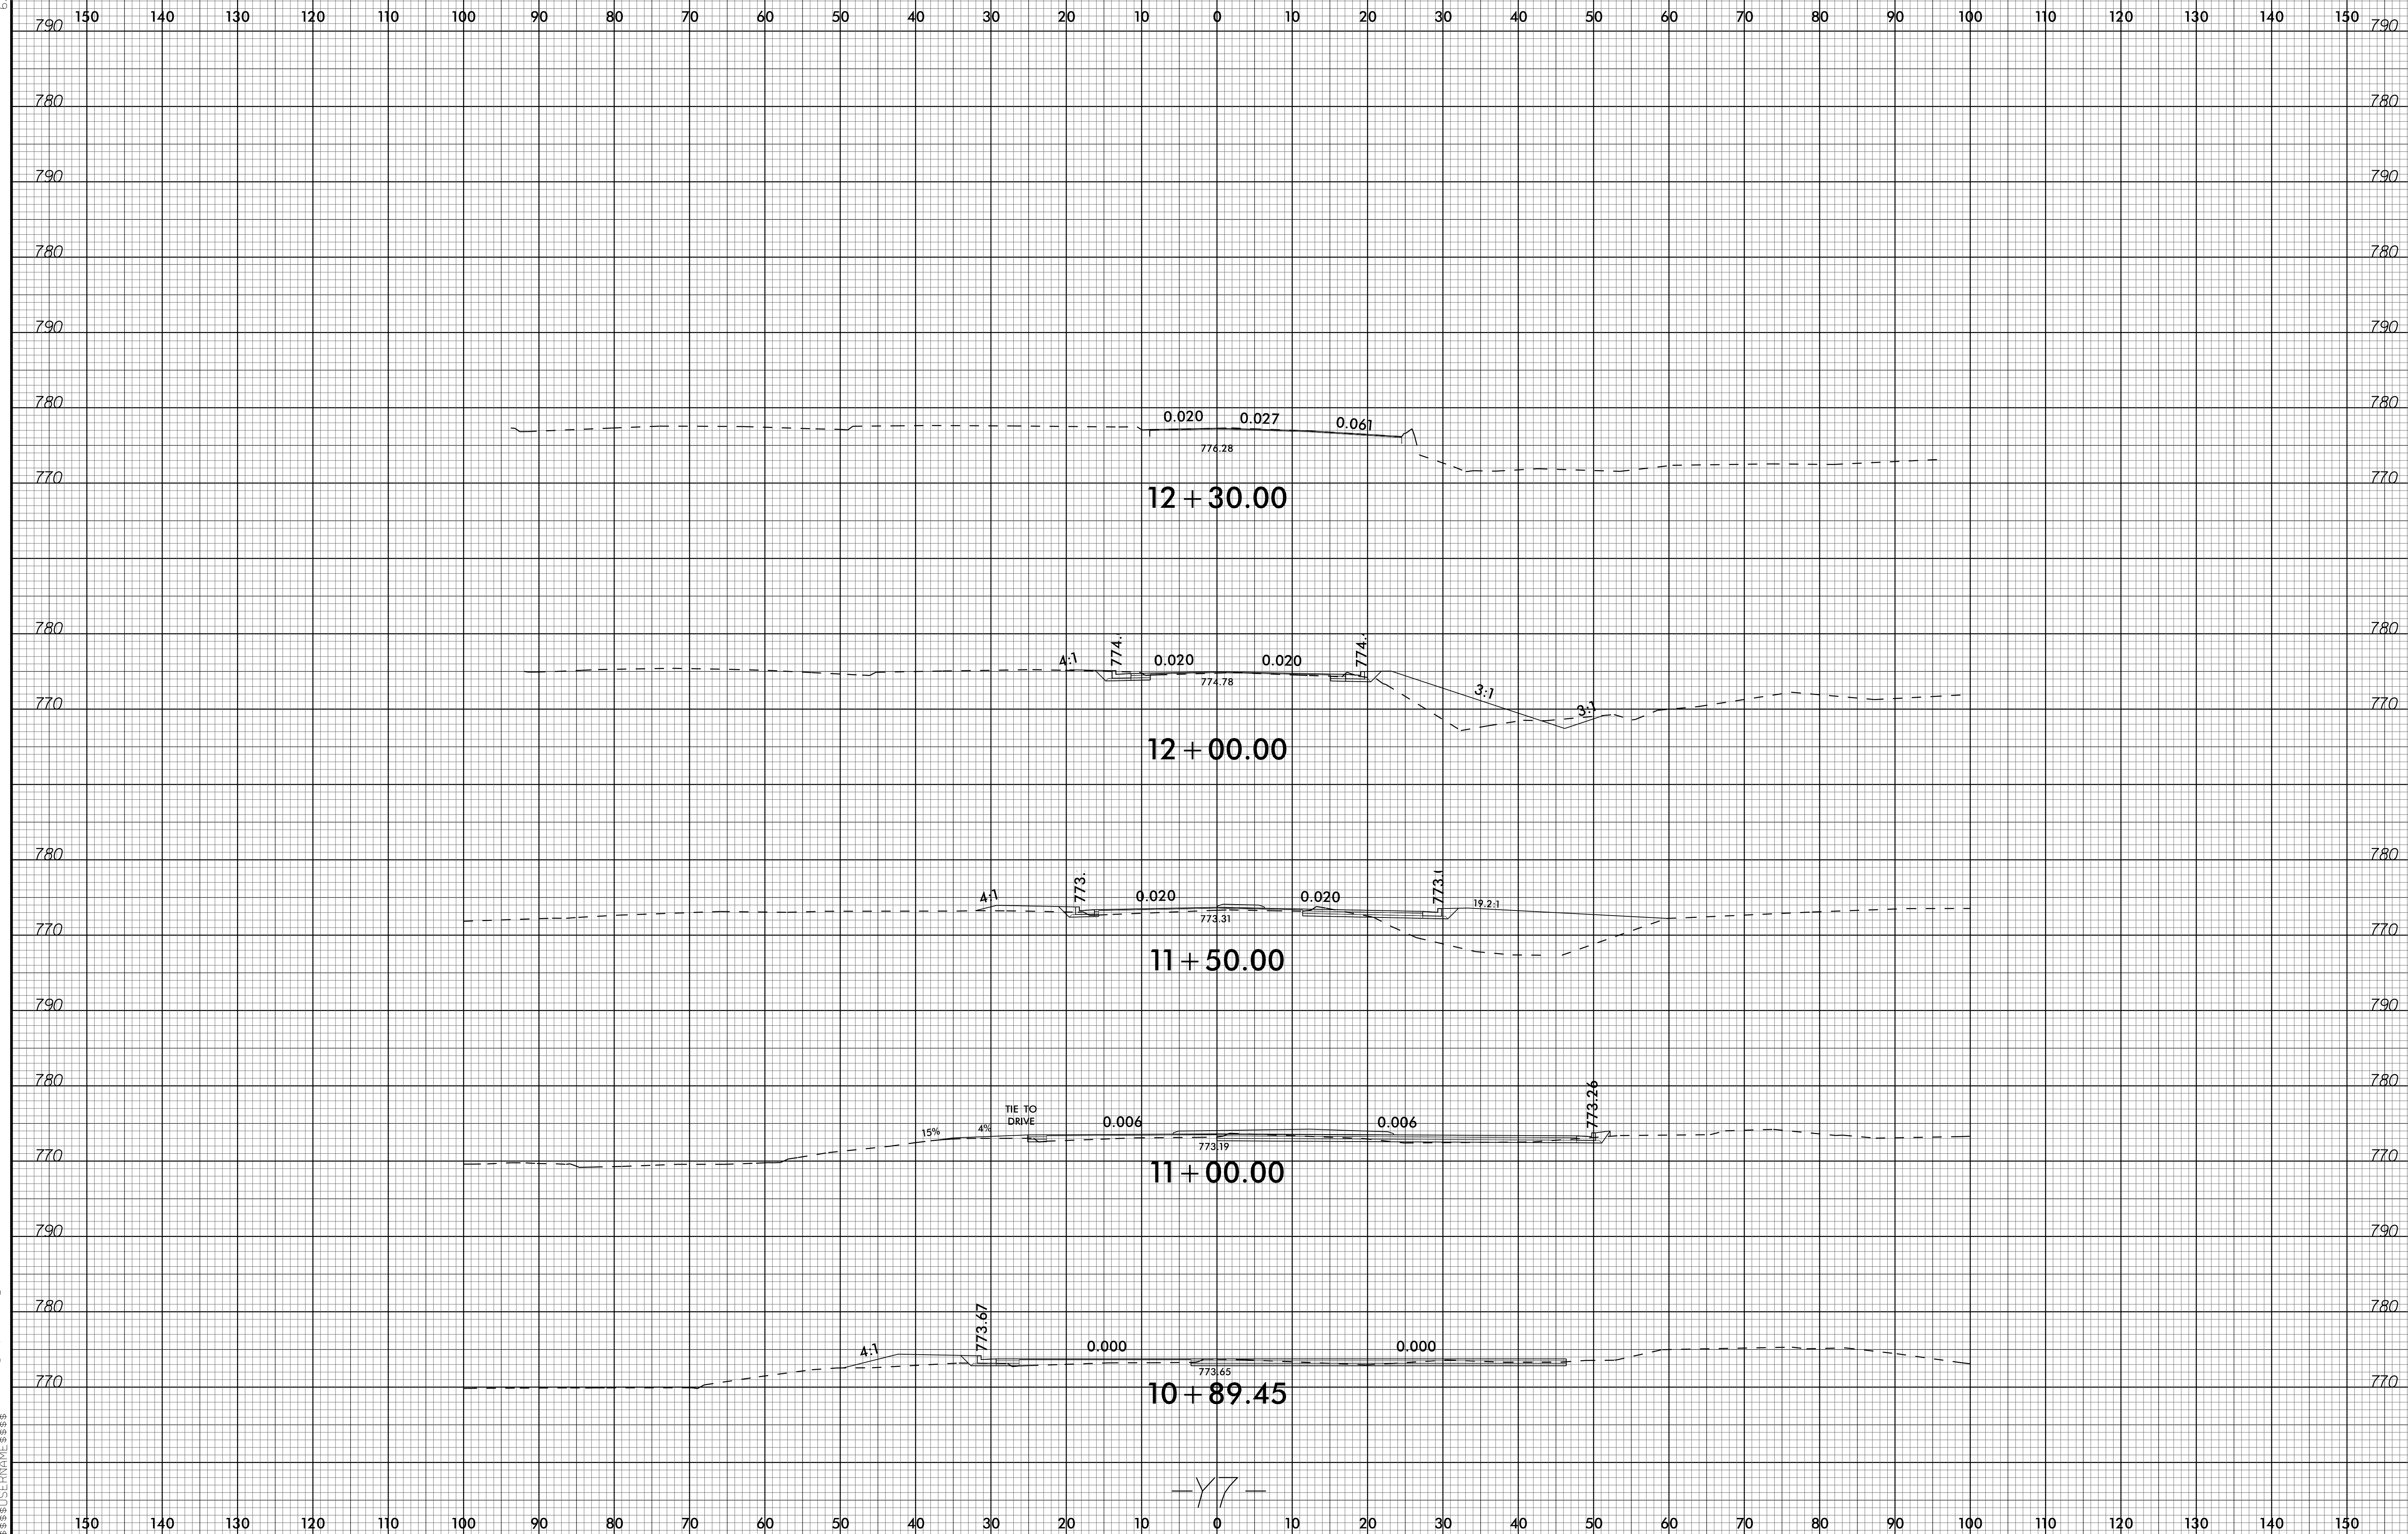

13-MAR-2023 13:36
S:\PROJECTS\2023\C-5621_Rdy_xpl_Y7.dgn
S:\PROJECTS\2023\C-5621_Rdy_xpl_Y7.dgn

-Y7-